


40 30 20 10 0 10 20

CONTRACT NO. 76626				
F.A.P. RTE.	SECTION	COUNTY	TOTAL SHEETS	SHEET NO.
310	60-15HB	MADISON	185	130
STA. 9+925.000 TO STA. 9+950.000				
FED. ROAD DIST. NO. - ILLINOIS FED. AID PROJECT				

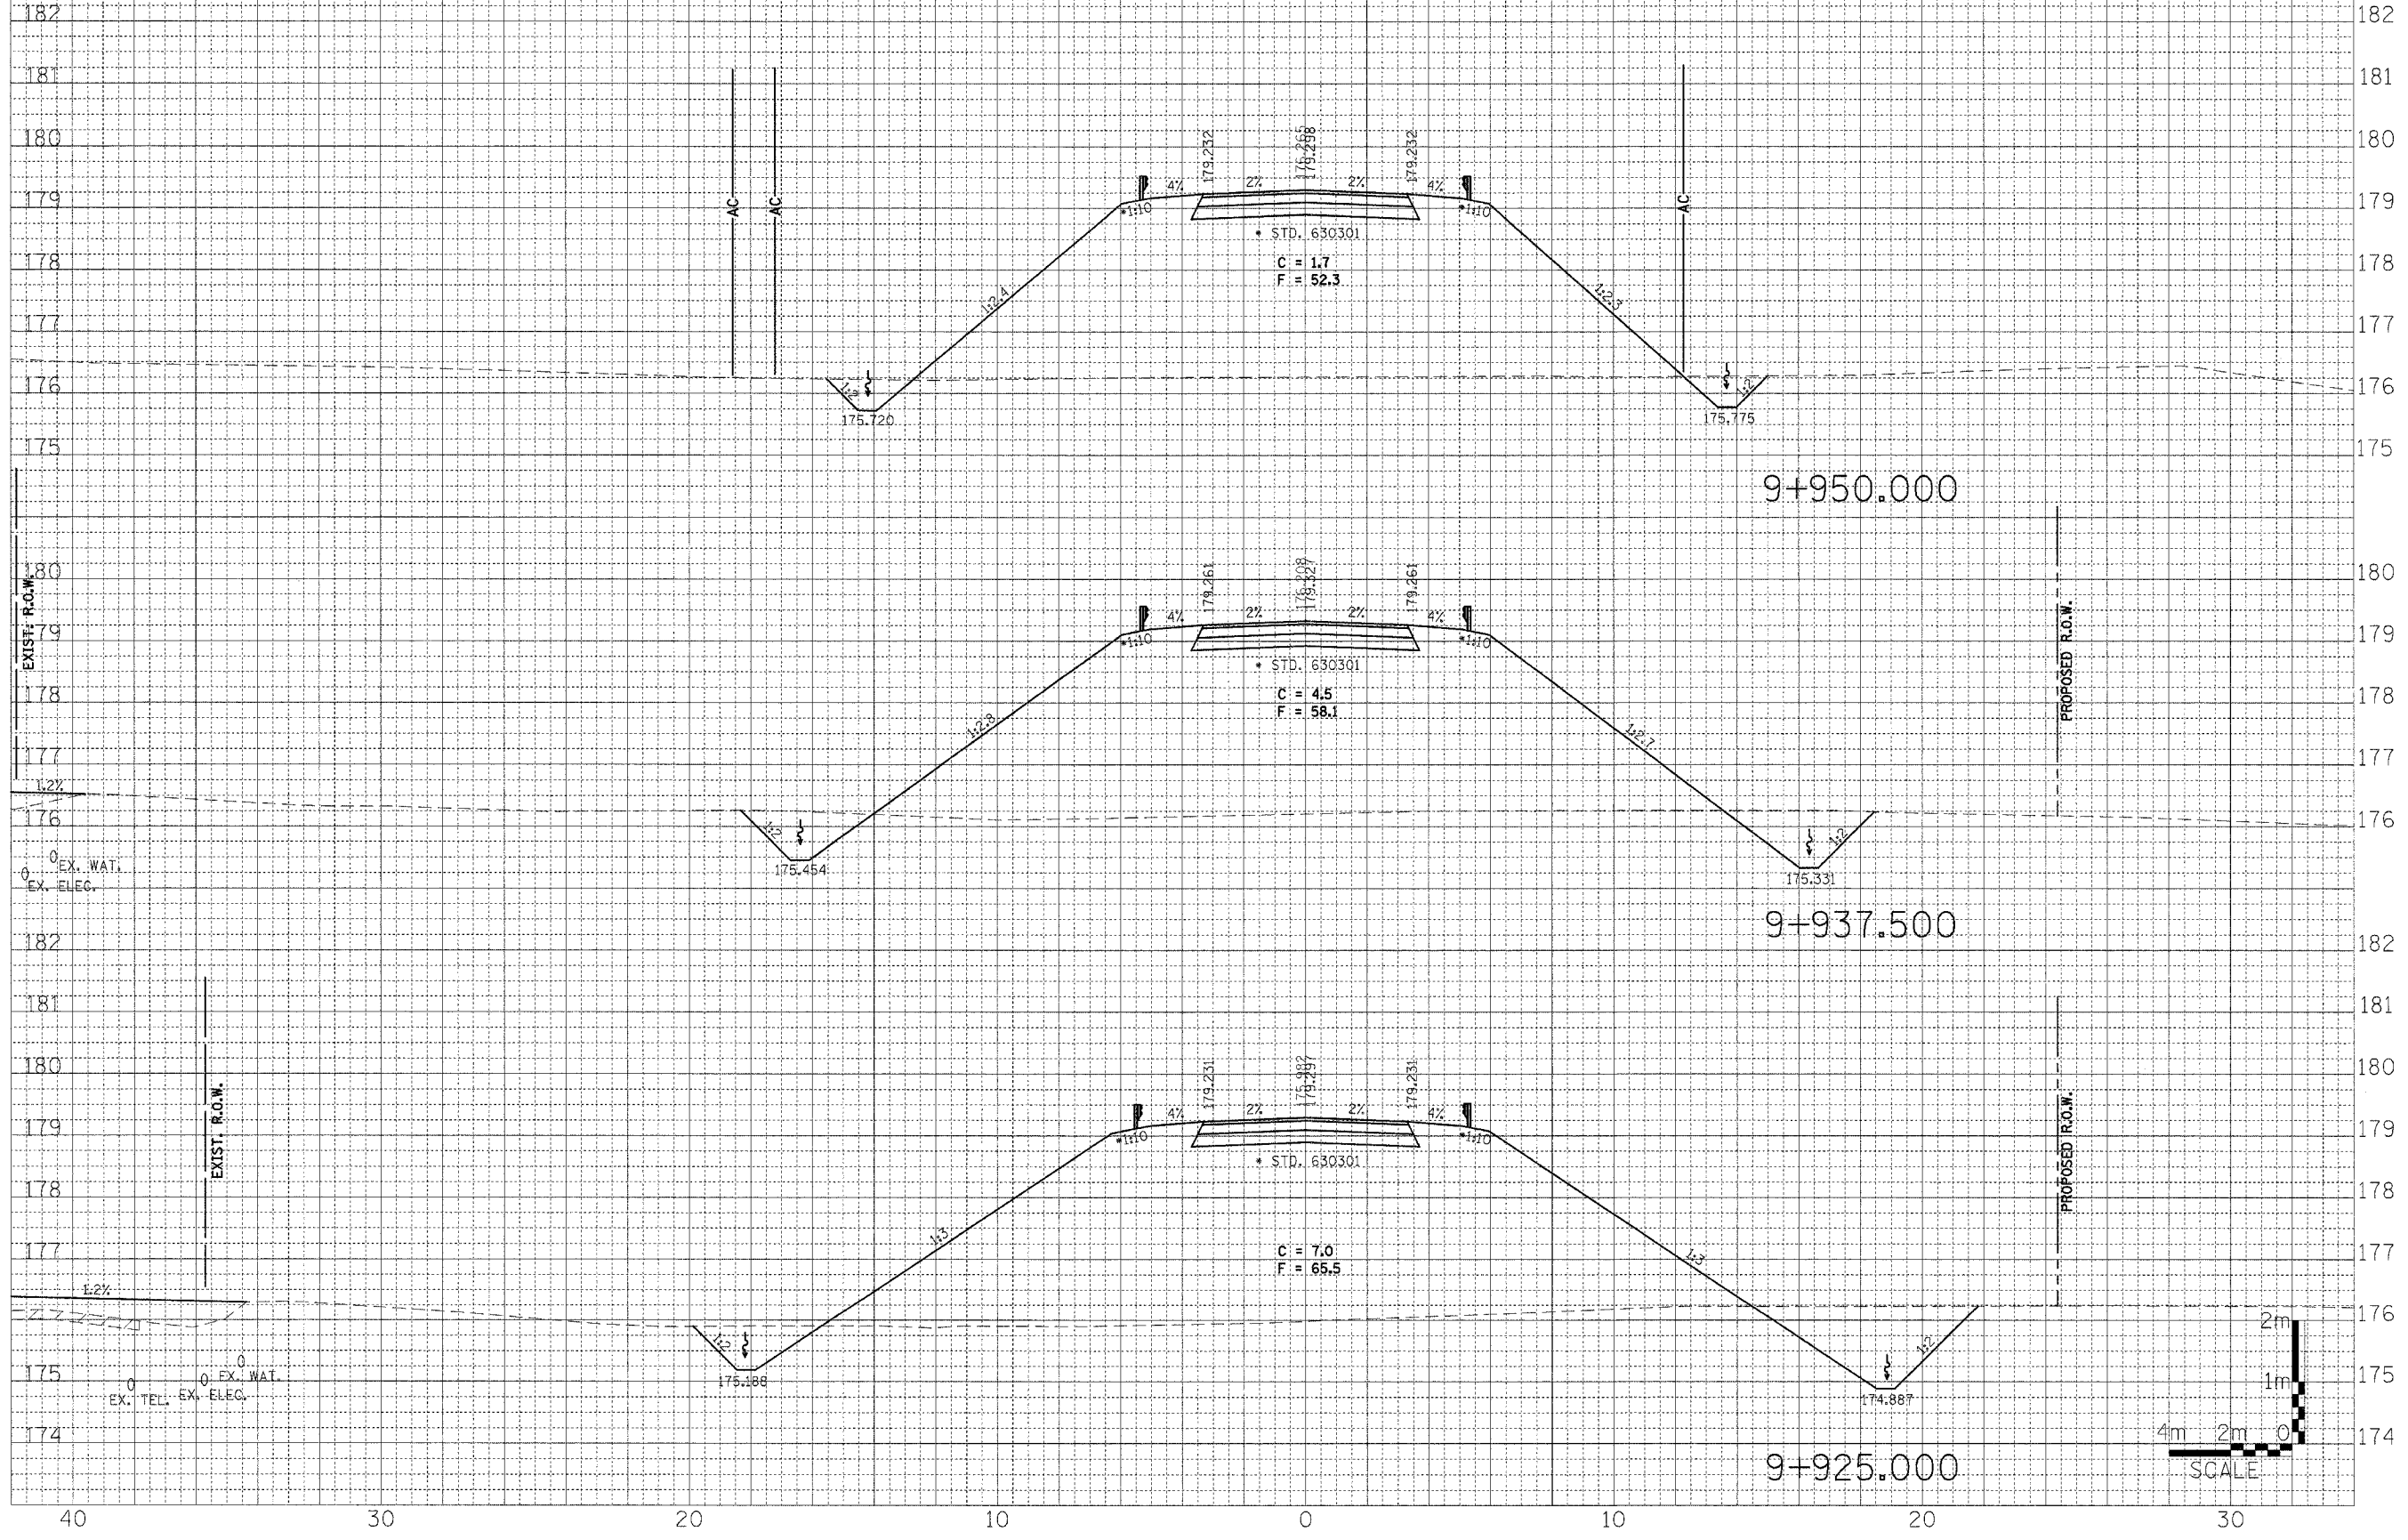

FINAL SURVEY
SURVEYED
NOTE BOOK
TEMPLATE
AREAS CHECKED
NO.

ORIGINAL SURVEY
SURVEYED
NOTE BOOK
TEMPLATE
AREAS CHECKED
NO.

WENZEL ROAD
STA. 9+925.000 TO STA. 9+950.000

...wenzel\sect\sheet_wenzel.dgn 7/29/2007 11:30:56 PM