


30 20 10 0 10 20 30

CONTRACT NO. 76626				
F.A.P. RTE.	SECTION	COUNTY	TOTAL SHEETS	SHEET NO.
310	60-15HB	MADISON	185	131
STA. 9+975.000 TO STA. 10+000.000				
FED. ROAD DIST. NO. ILLINOIS FED. AID PROJECT				


FINAL SURVEY	DATE
SURVEYED BY	
NOTE BOOK NO.	
TEMPLATE	
AREAS CHECKED	

ORIGINAL SURVEY	DATE
SURVEYED BY	
NOTE BOOK NO.	
TEMPLATE	
AREAS CHECKED	

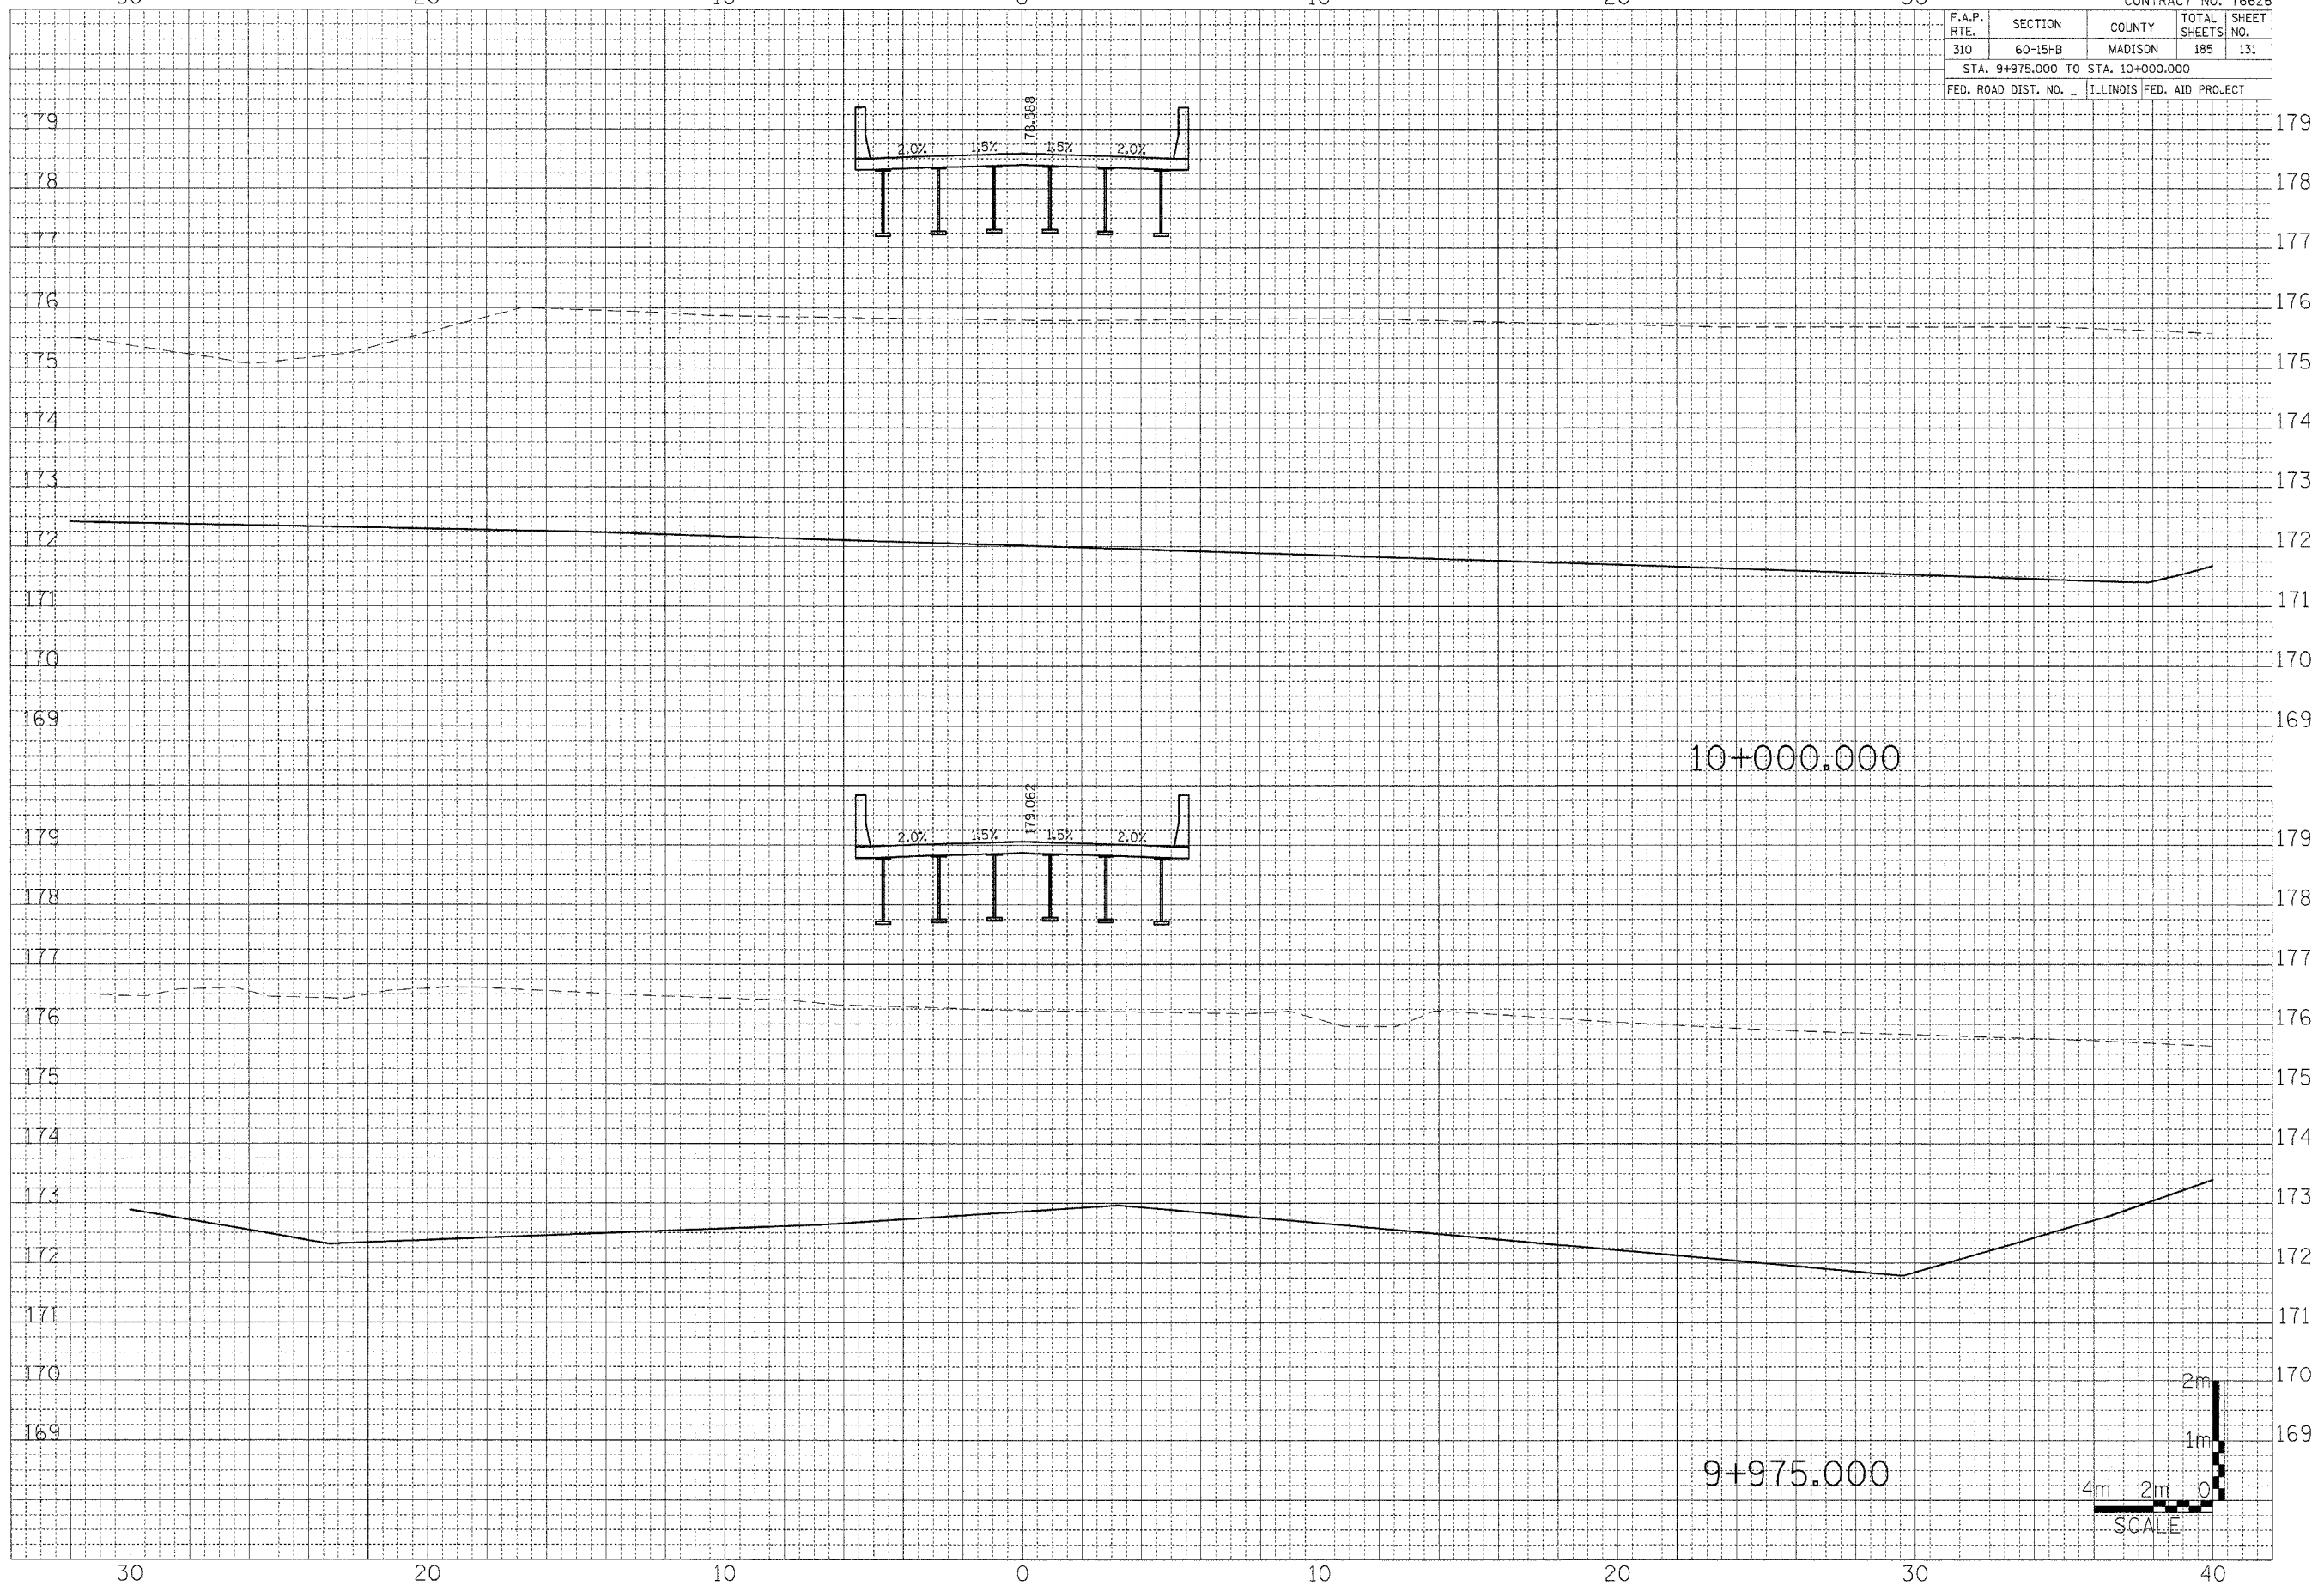

10+000.000

9+975.000

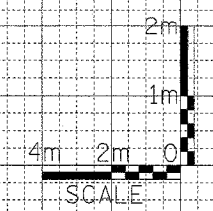

WENZEL ROAD

STA. 9+975.000 TO STA. 10+000.000