


40 30 20 10 0 10 20


CONTRACT NO. 76626				
F.A.P. RTE.	SECTION	COUNTY	TOTAL SHEETS	SHEET NO.
310	60-15HB	MADISON	185	146
STA. 10+237.500				
FED. ROAD DIST. NO. ILLINOIS FED. AID PROJECT				

FINAL	DATE
SURVEYED	
BY	
NOTE BOOK	
NO.	
AREAS CHECKED	

ORIGINAL	DATE
SURVEYED	
BY	
NOTE BOOK	
NO.	
AREAS CHECKED	

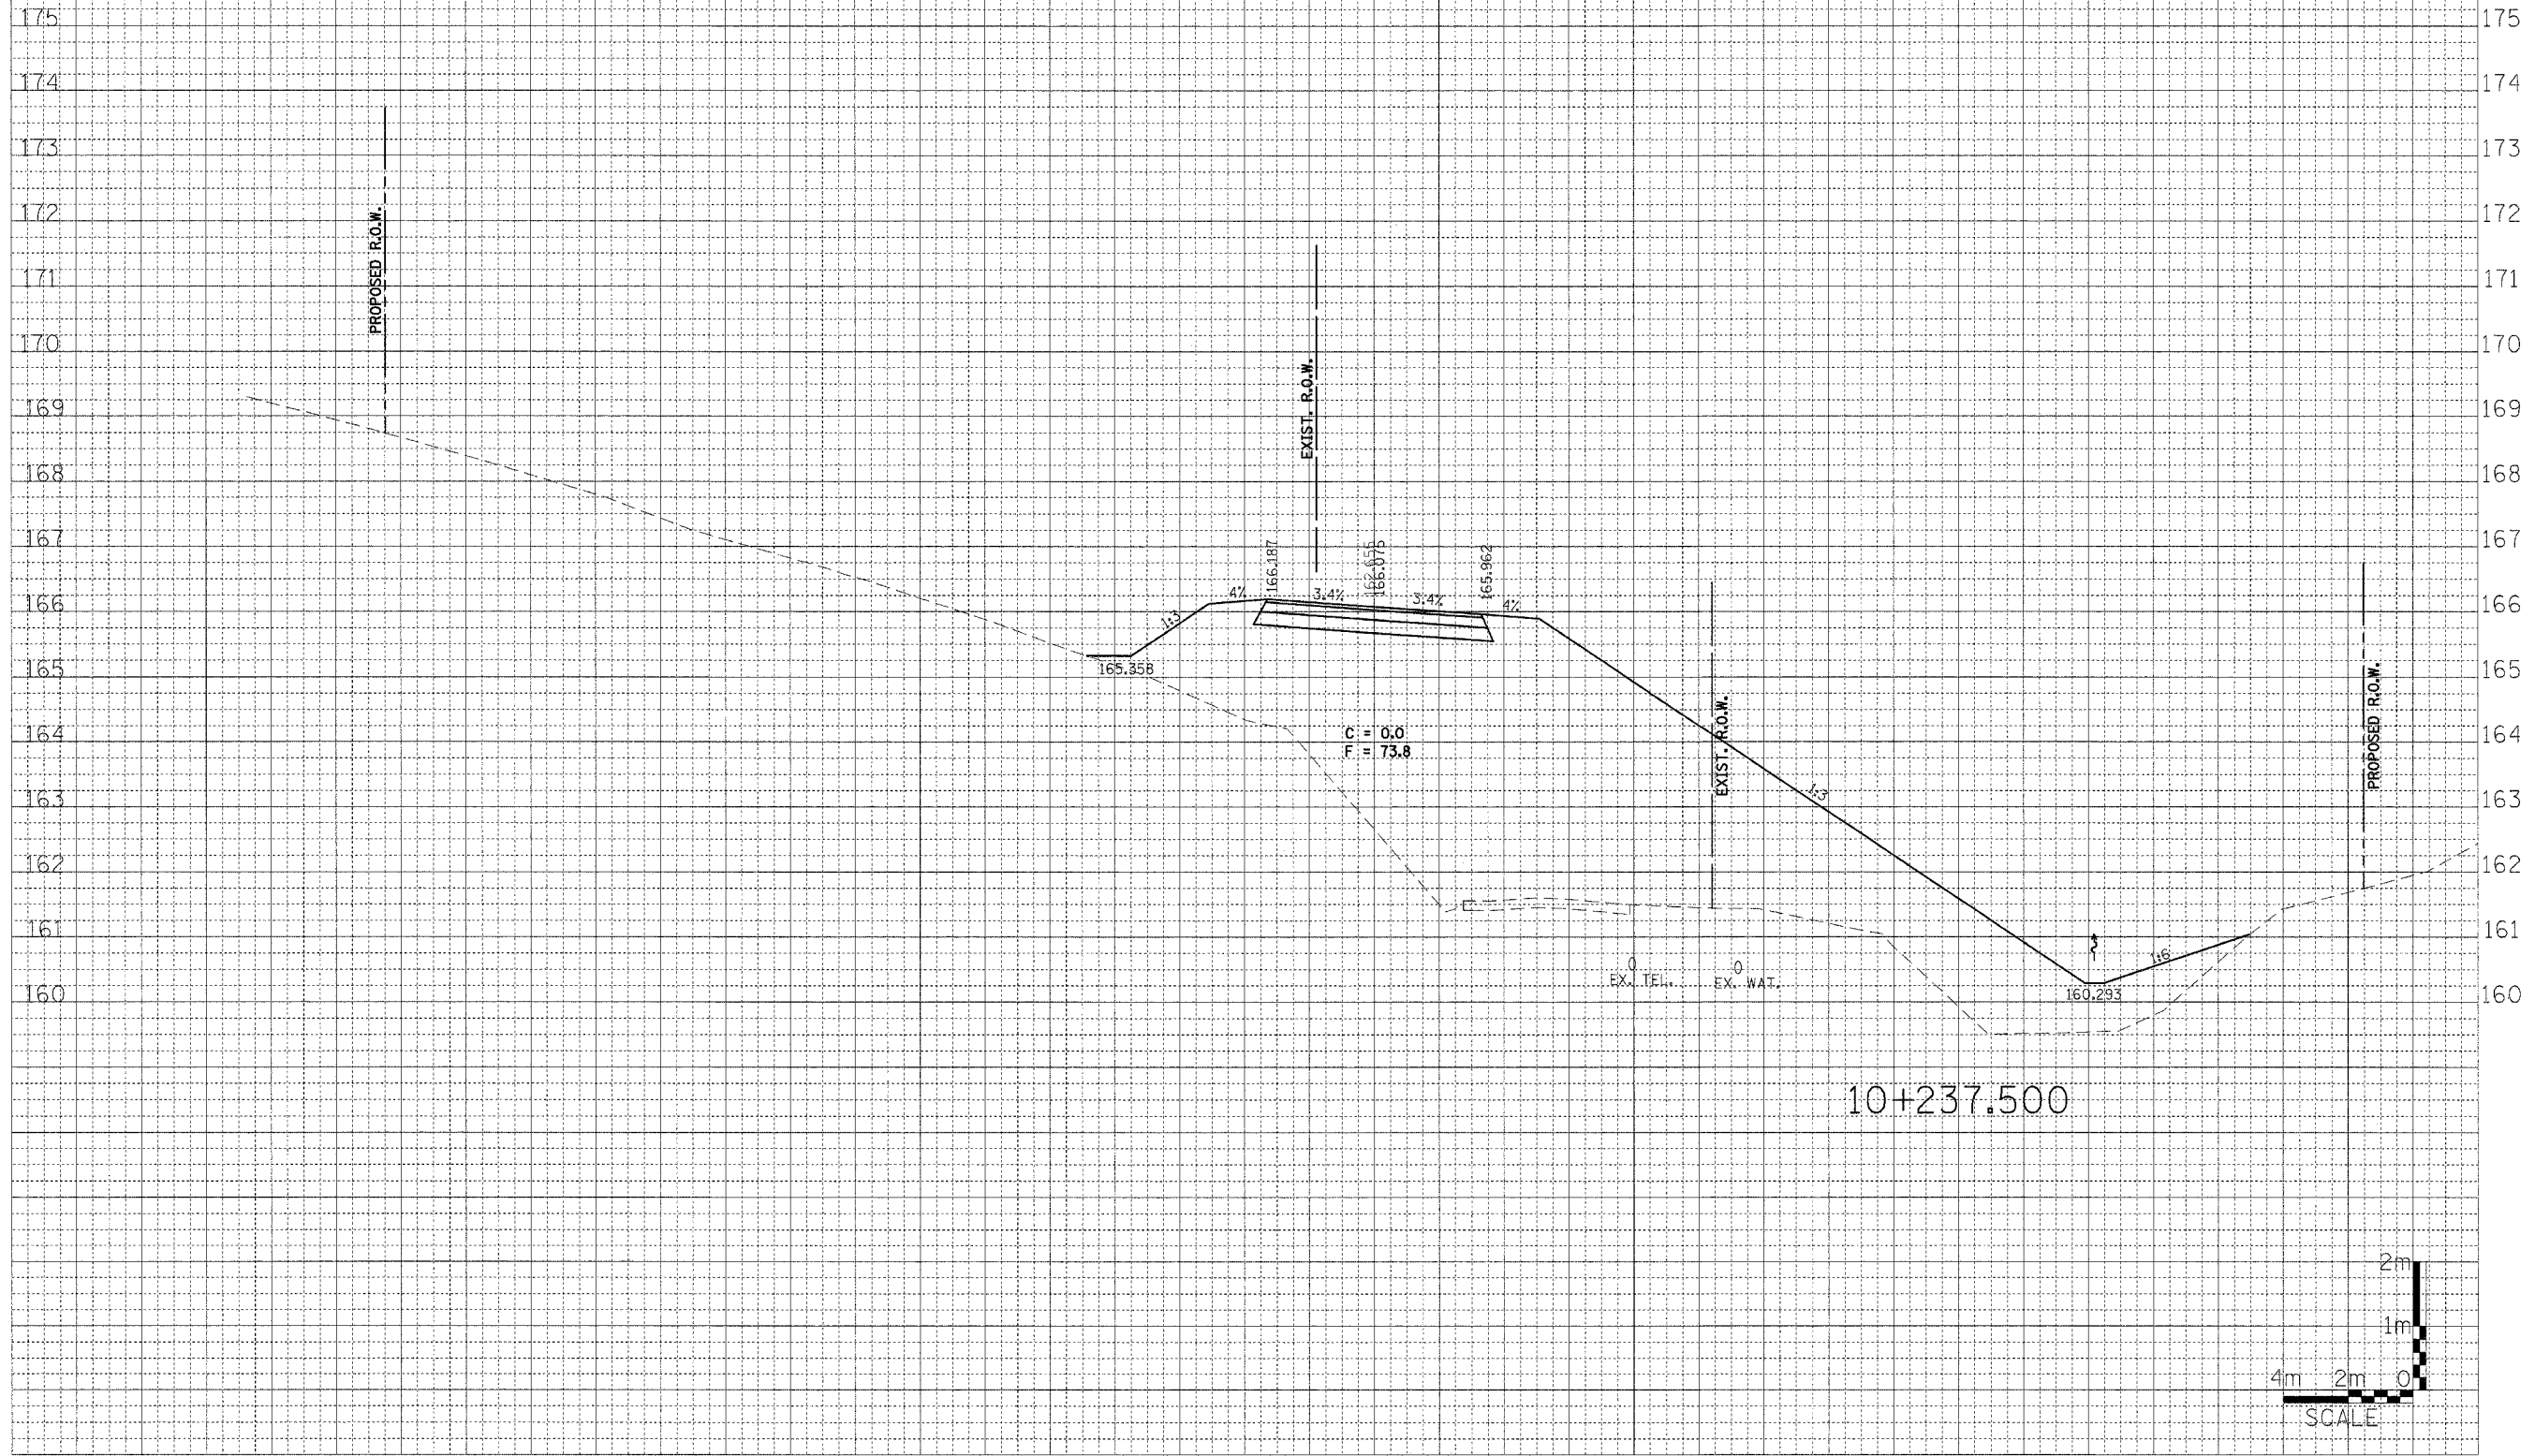

10+237.500

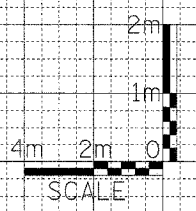

WENZEL ROAD  
STA. 10+237.500