


40 30 20 10 0 10 20


CONTRACT NO. 76626			
F.A.P. RTE.	SECTION	COUNTY	TOTAL SHEETS
310	60-15HB	MADISON	185
SHEET NO. 153			
STA. 10+325.000			
FED. ROAD DIST. NO. ILLINOIS FED. AID PROJECT			

DATE
BY
ENR
DATE
BY
ENR
DATE
BY
ENR
DATE
BY
ENR
DATE
BY
ENR

DATE
BY
ENR
DATE
BY
ENR
DATE
BY
ENR
DATE
BY
ENR
DATE
BY
ENR

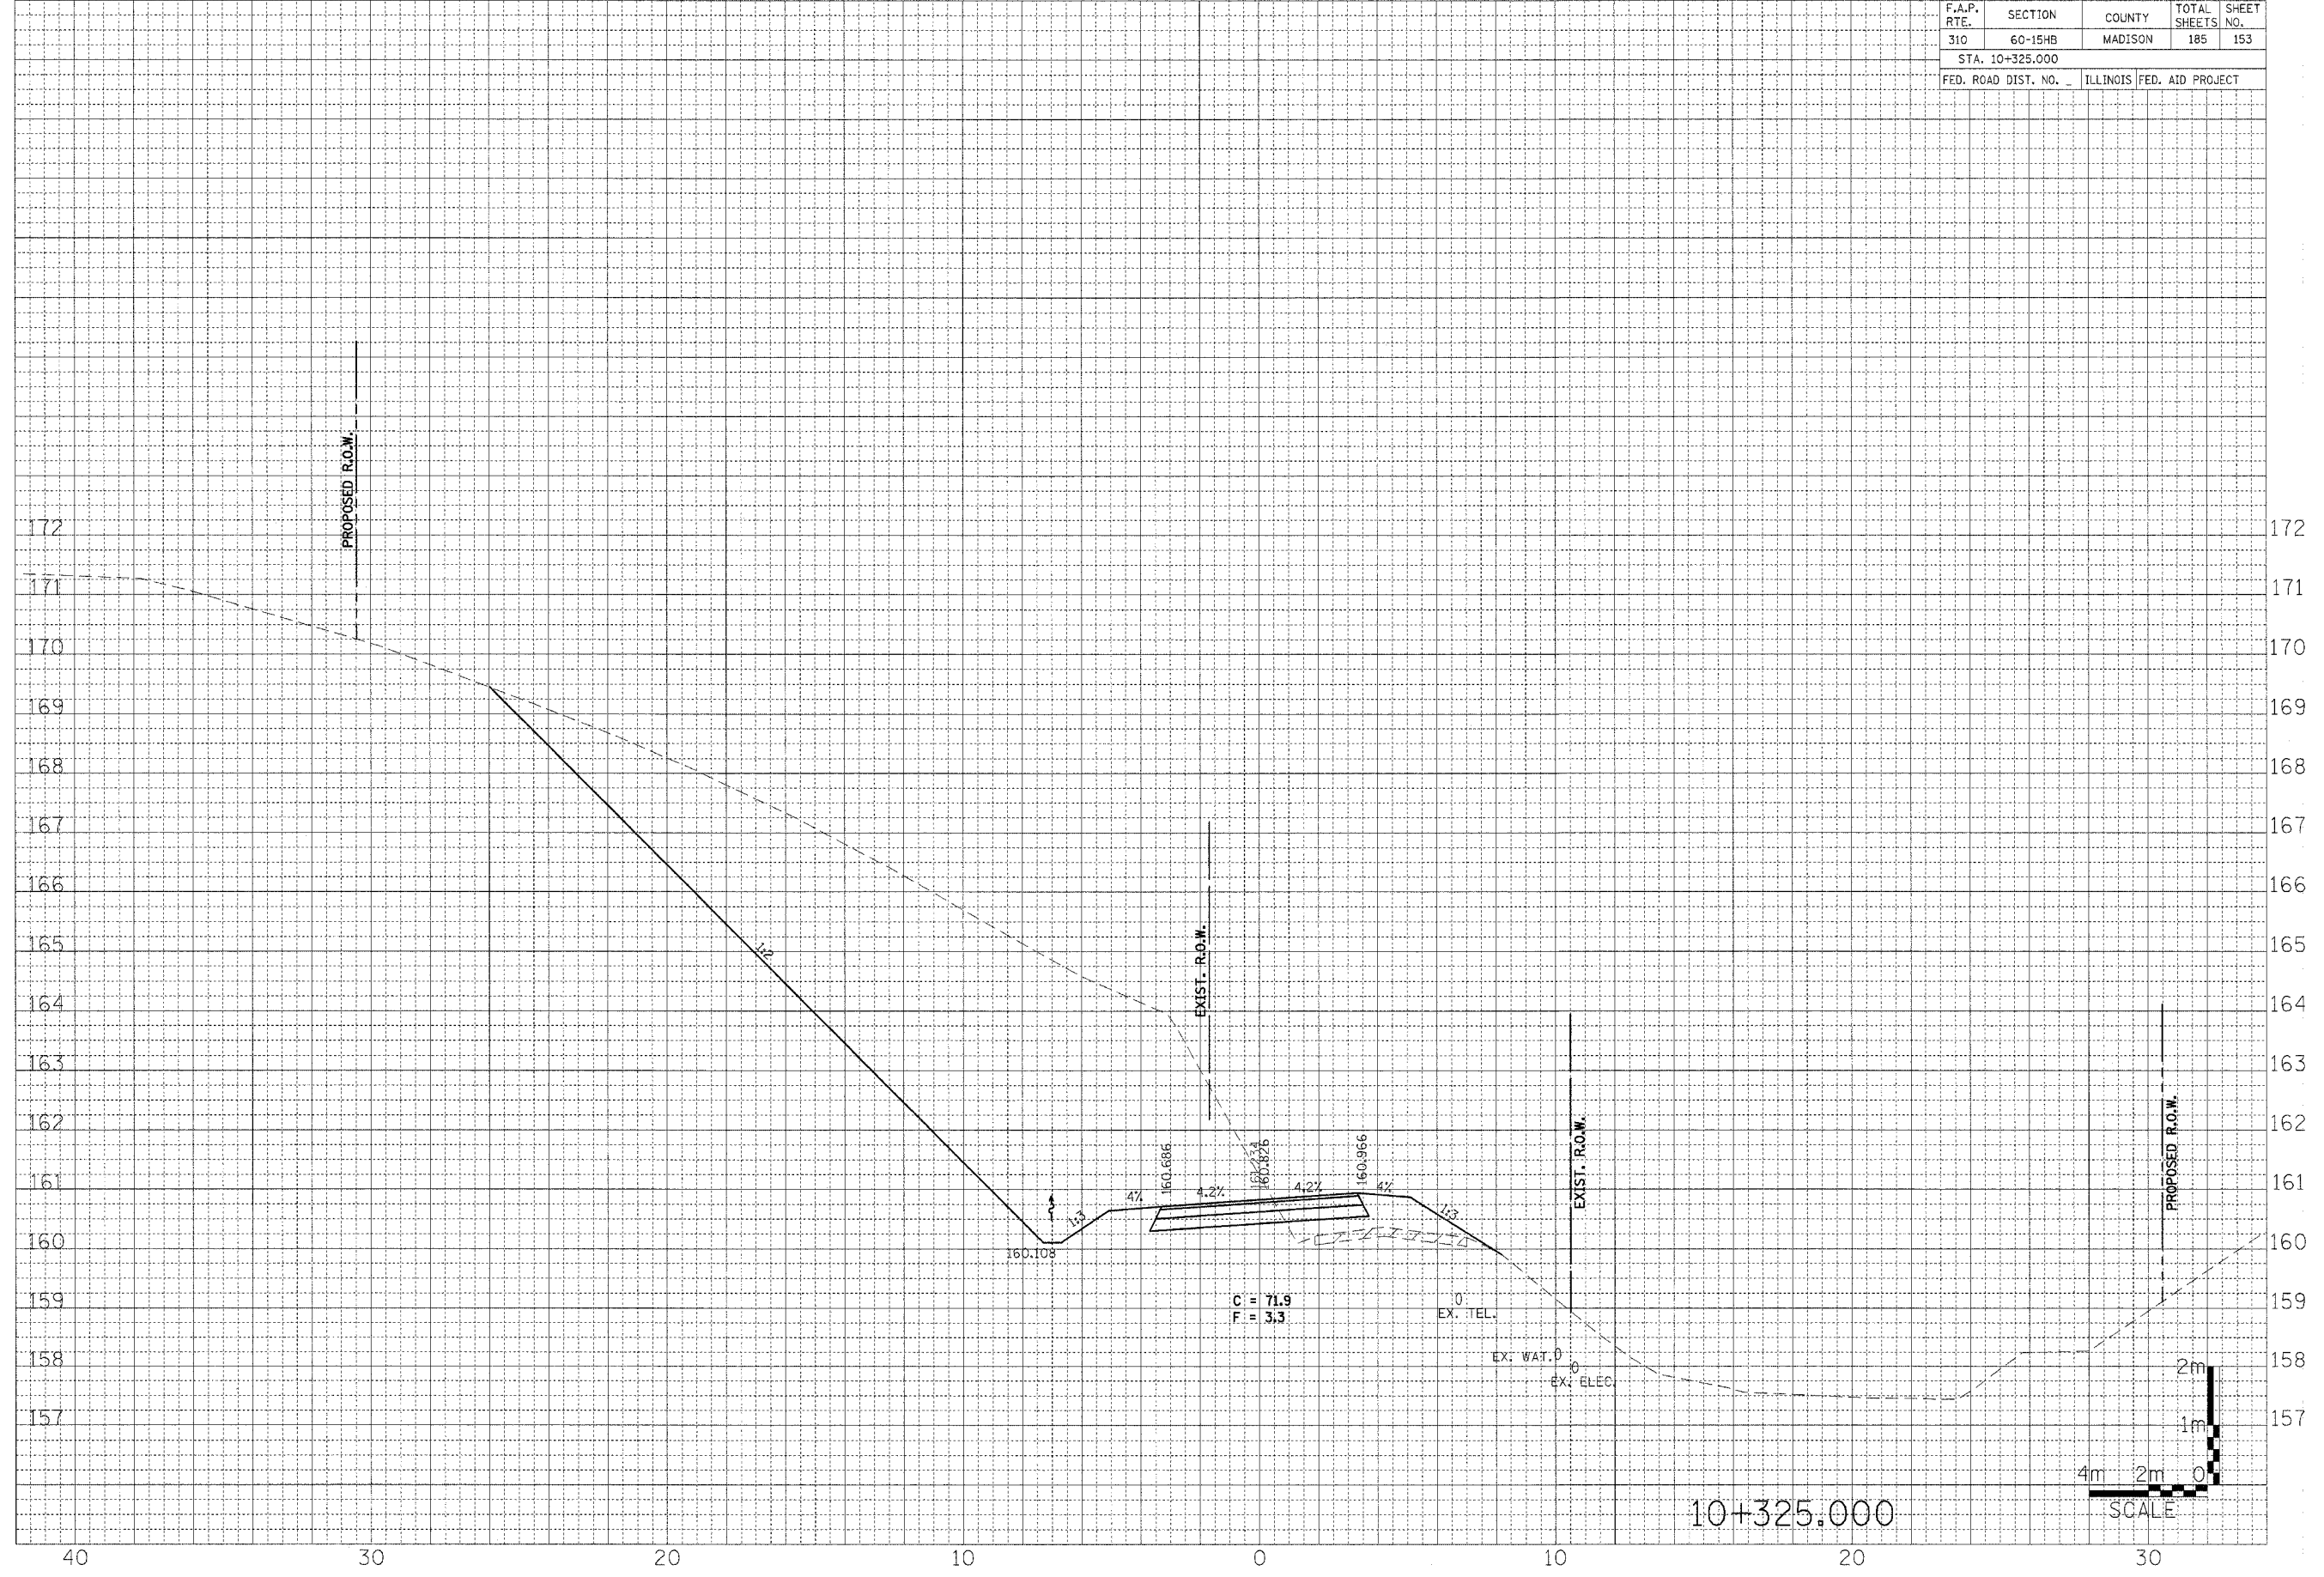

10+325.000

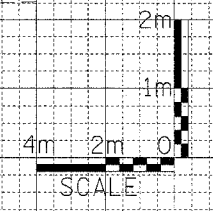

WENZEL ROAD
STA. 10+325.000

...wenzel\sheet\sheet_wenzel.dgn 7/29/2007 11:31:02 AM