


F.A.P. RTE.	SECTION	COUNTY	TOTAL SHEETS	SHEET NO.
310	60-15HB	MADISON	185	157
STA. 10+375.000				
FED. ROAD DIST. NO.		ILLINOIS FED. AID PROJECT		


FINAL SURVEY	DATE
SURVEYED	BY
NOTE BOOK	
AREAS CHECKED	
AREAS CHECKED	

ORIGINAL SURVEY	DATE
SURVEYED	BY
NOTE BOOK	
AREAS CHECKED	
AREAS CHECKED	

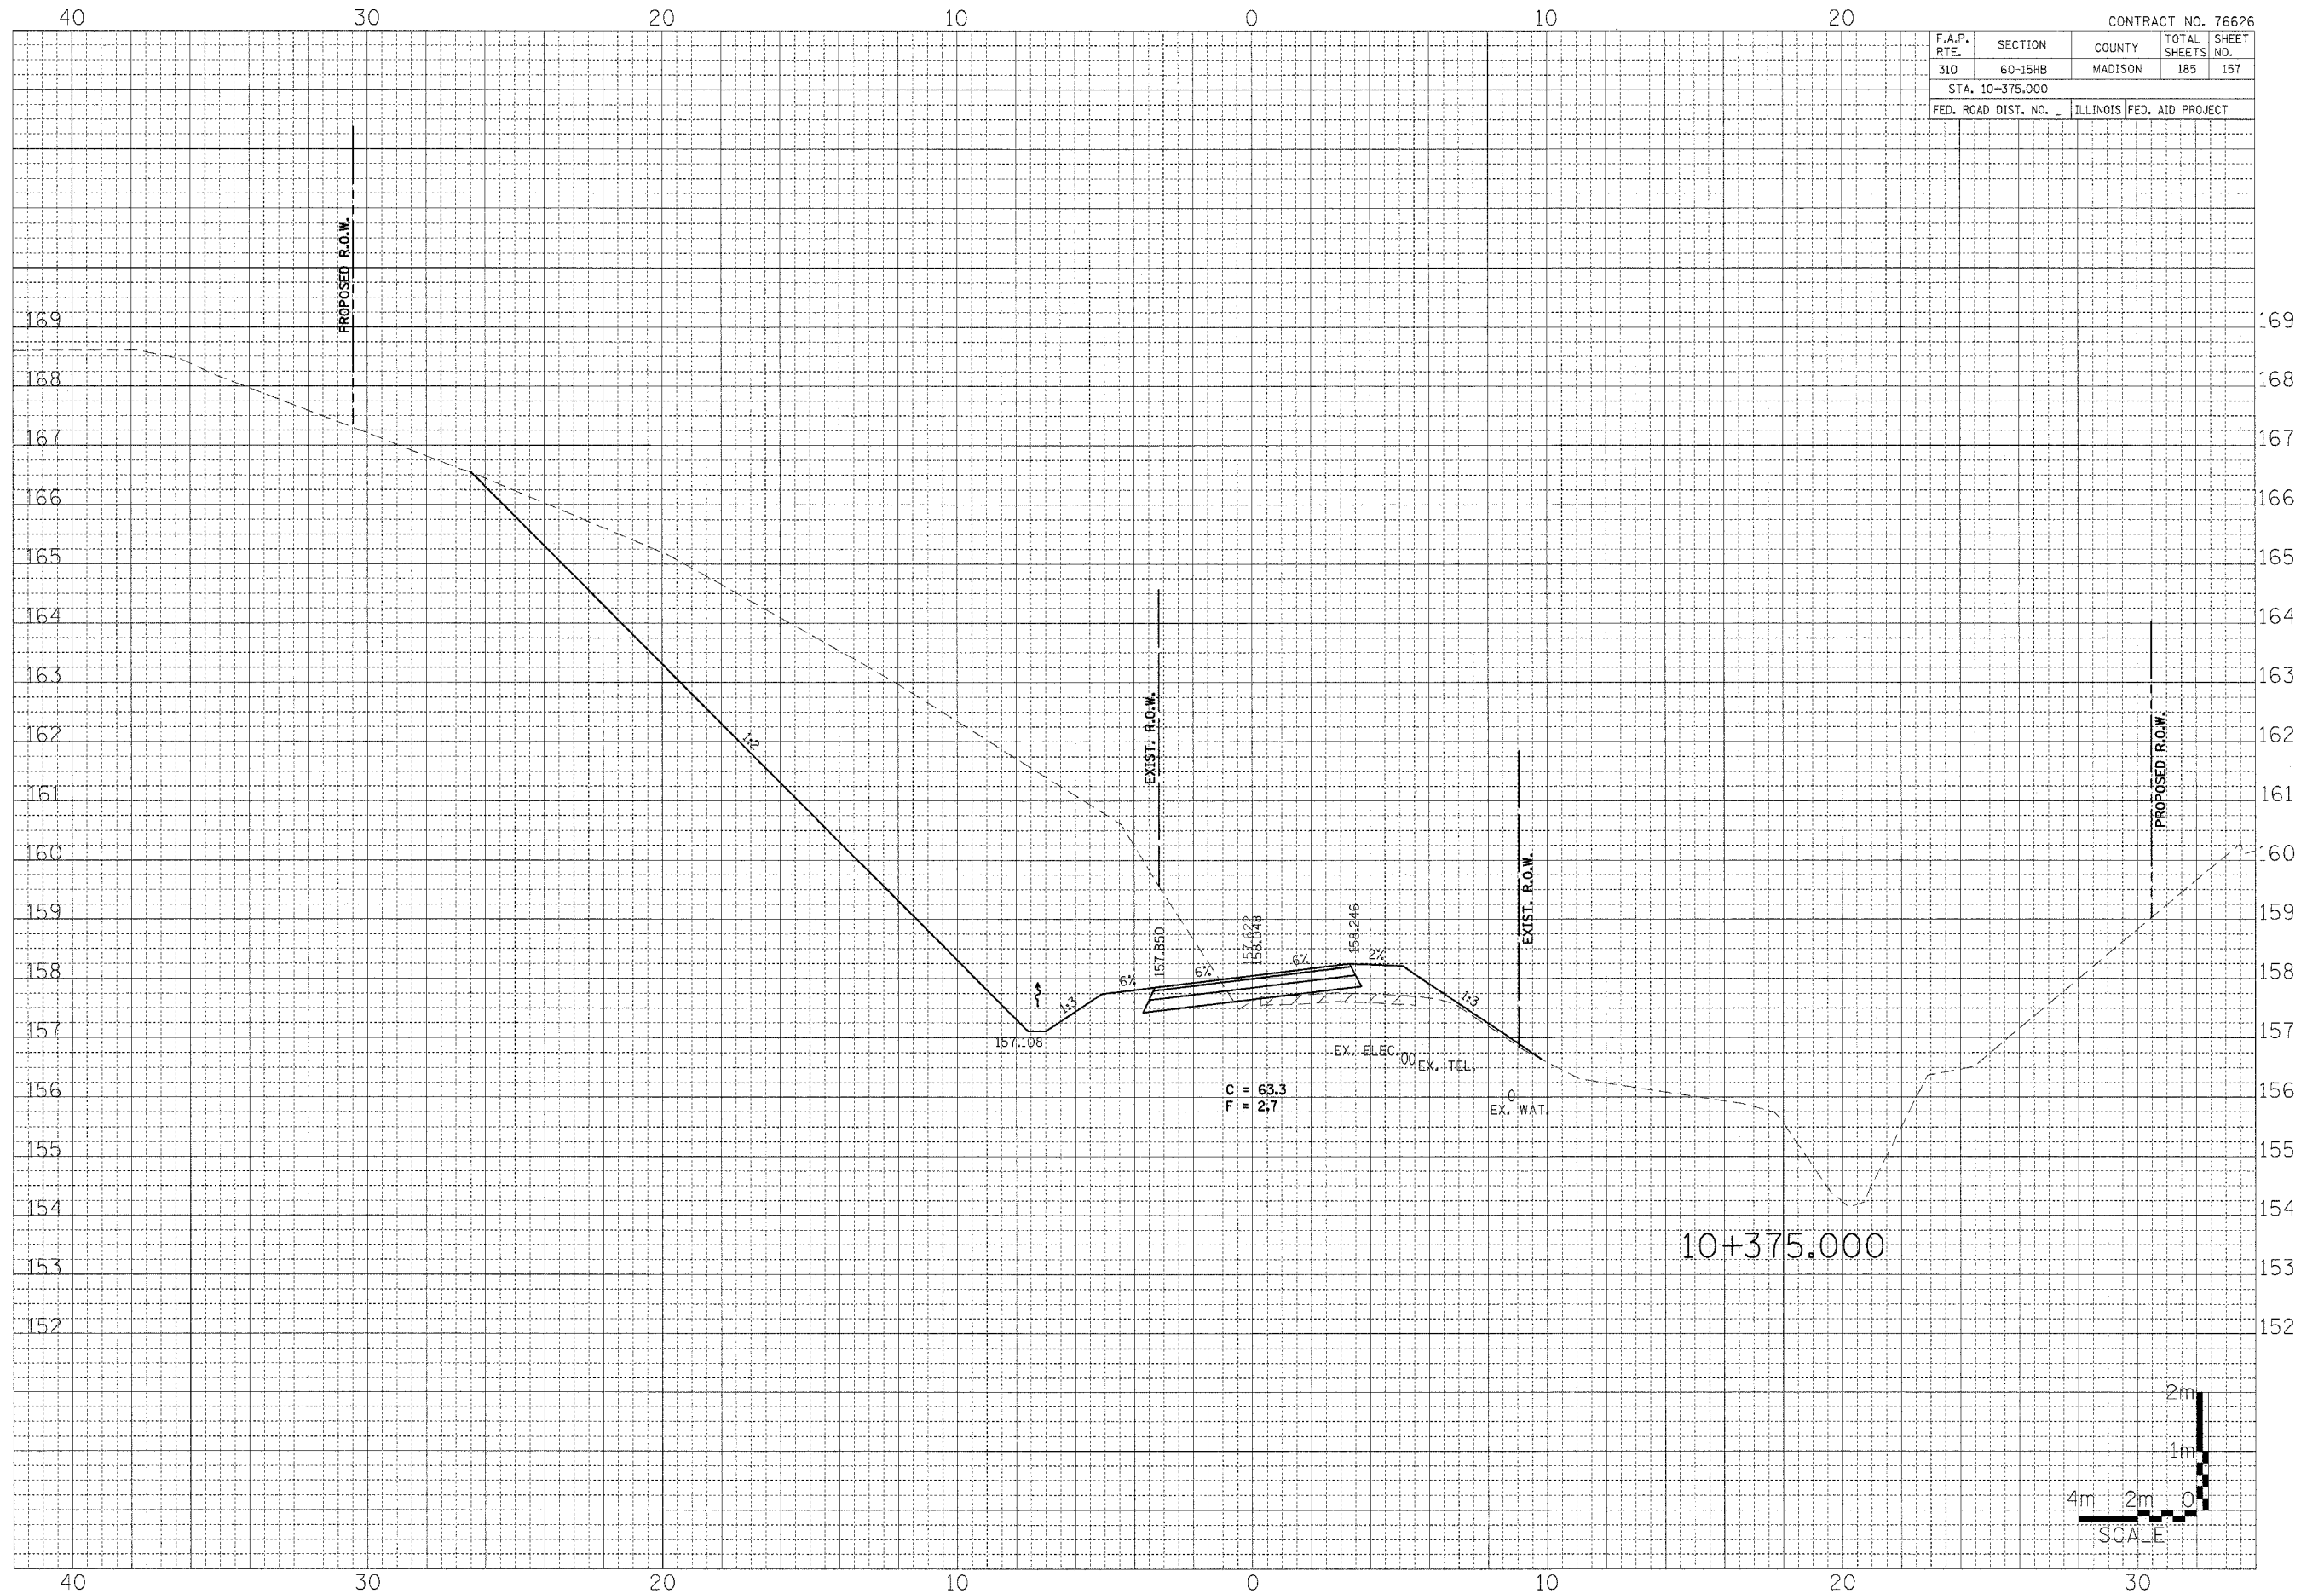

10+375.000

C = 63.3
F = 2.7

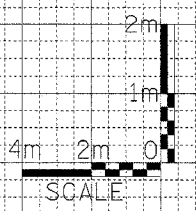

WENZEL ROAD
STA. 10+375.000