


40 30 20 10 0 10 20

CONTRACT NO. 76626			
F.A.P. RTE.	SECTION	COUNTY	TOTAL SHEETS
310	60-15HB	MADISON	185
SHEET NO. 163			
STA. 10+475.000 TO STA. 10+487.500			
FED. ROAD DIST. NO. ILLINOIS FED. AID PROJECT			


FINAL SURVEY	DATE
BY	
REVISIONS	
NO.	

ORIGINAL SURVEY	DATE
BY	
REVISIONS	
NO.	

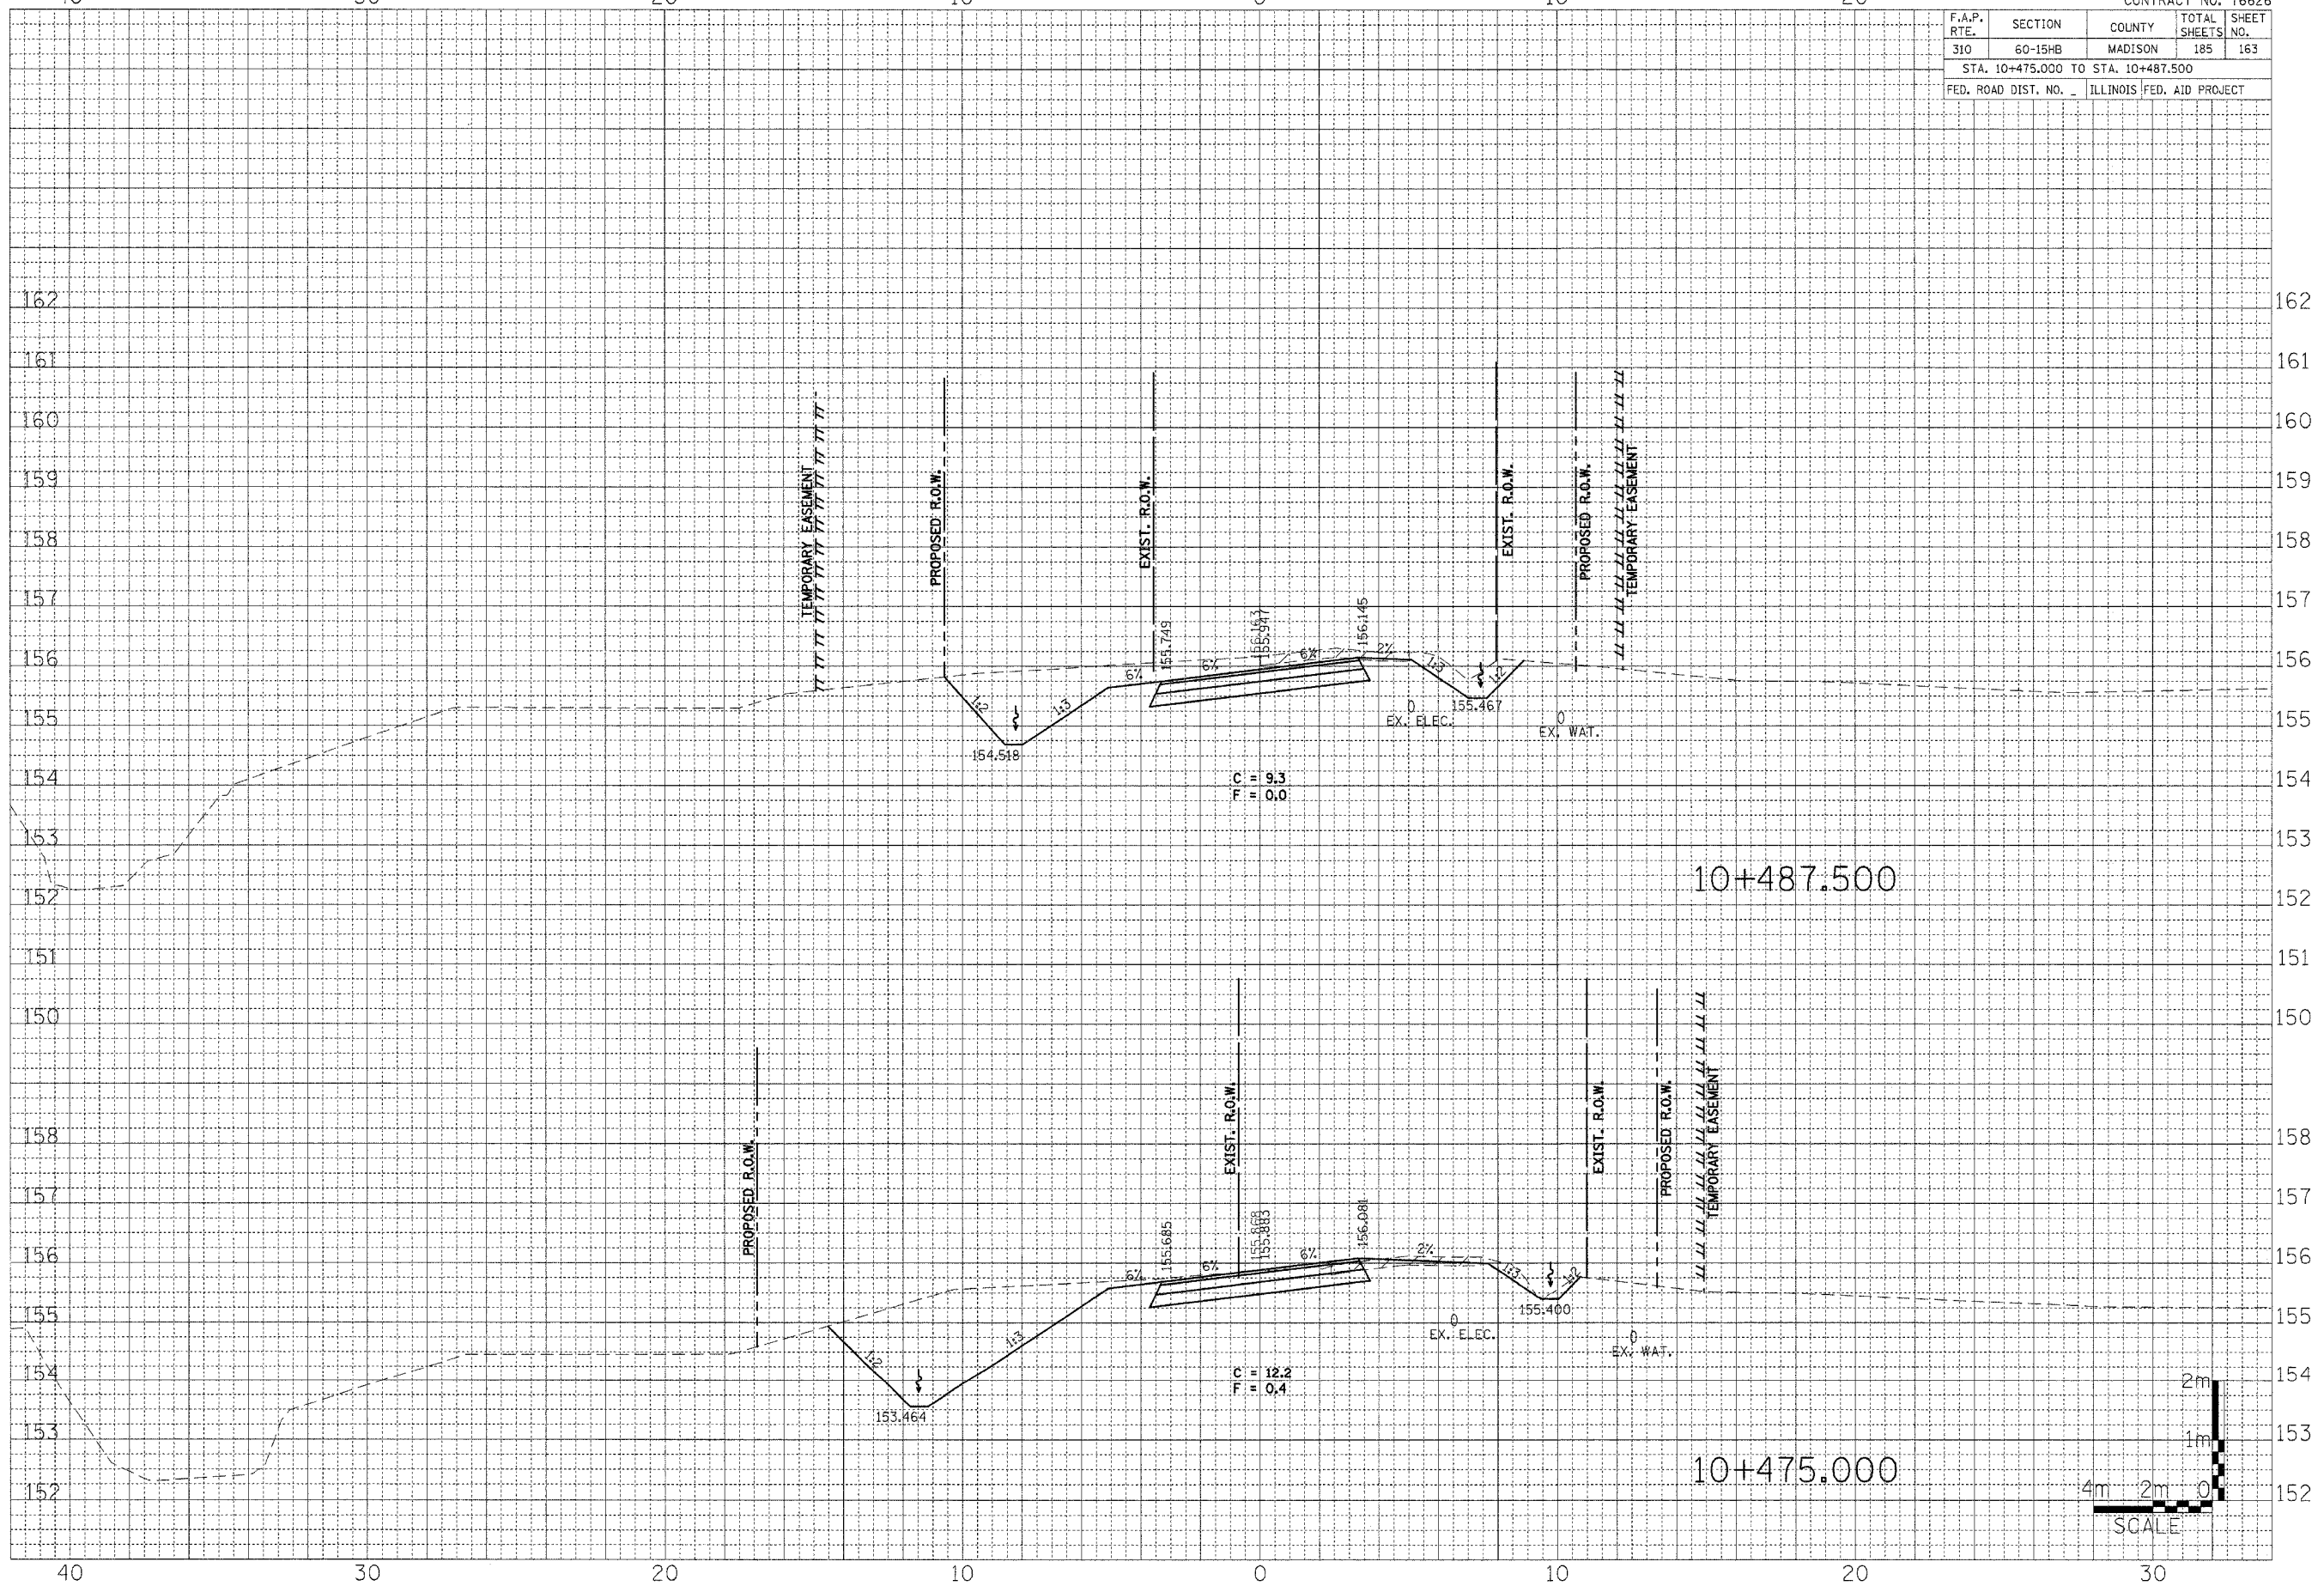

10+487.500

10+475.000

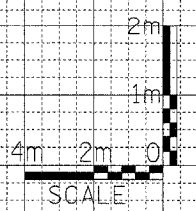

WENZEL ROAD

STA. 10+475.000 TO STA. 10+487.500