


PLOT DATE • DATE
 FILE NAME • FILE#
 PLOT SCALE • SCALE#
 USER NAME • USER#

ORIGINAL SURVEY
 SURVEY PLOTTED
 NOTE BOOK TEMPLATE
 AREAS CHECKED

FINAL SURVEY
 SURVEY PLOTTED
 NOTE BOOK TEMPLATE
 AREAS CHECKED

BY _____
 DATE _____

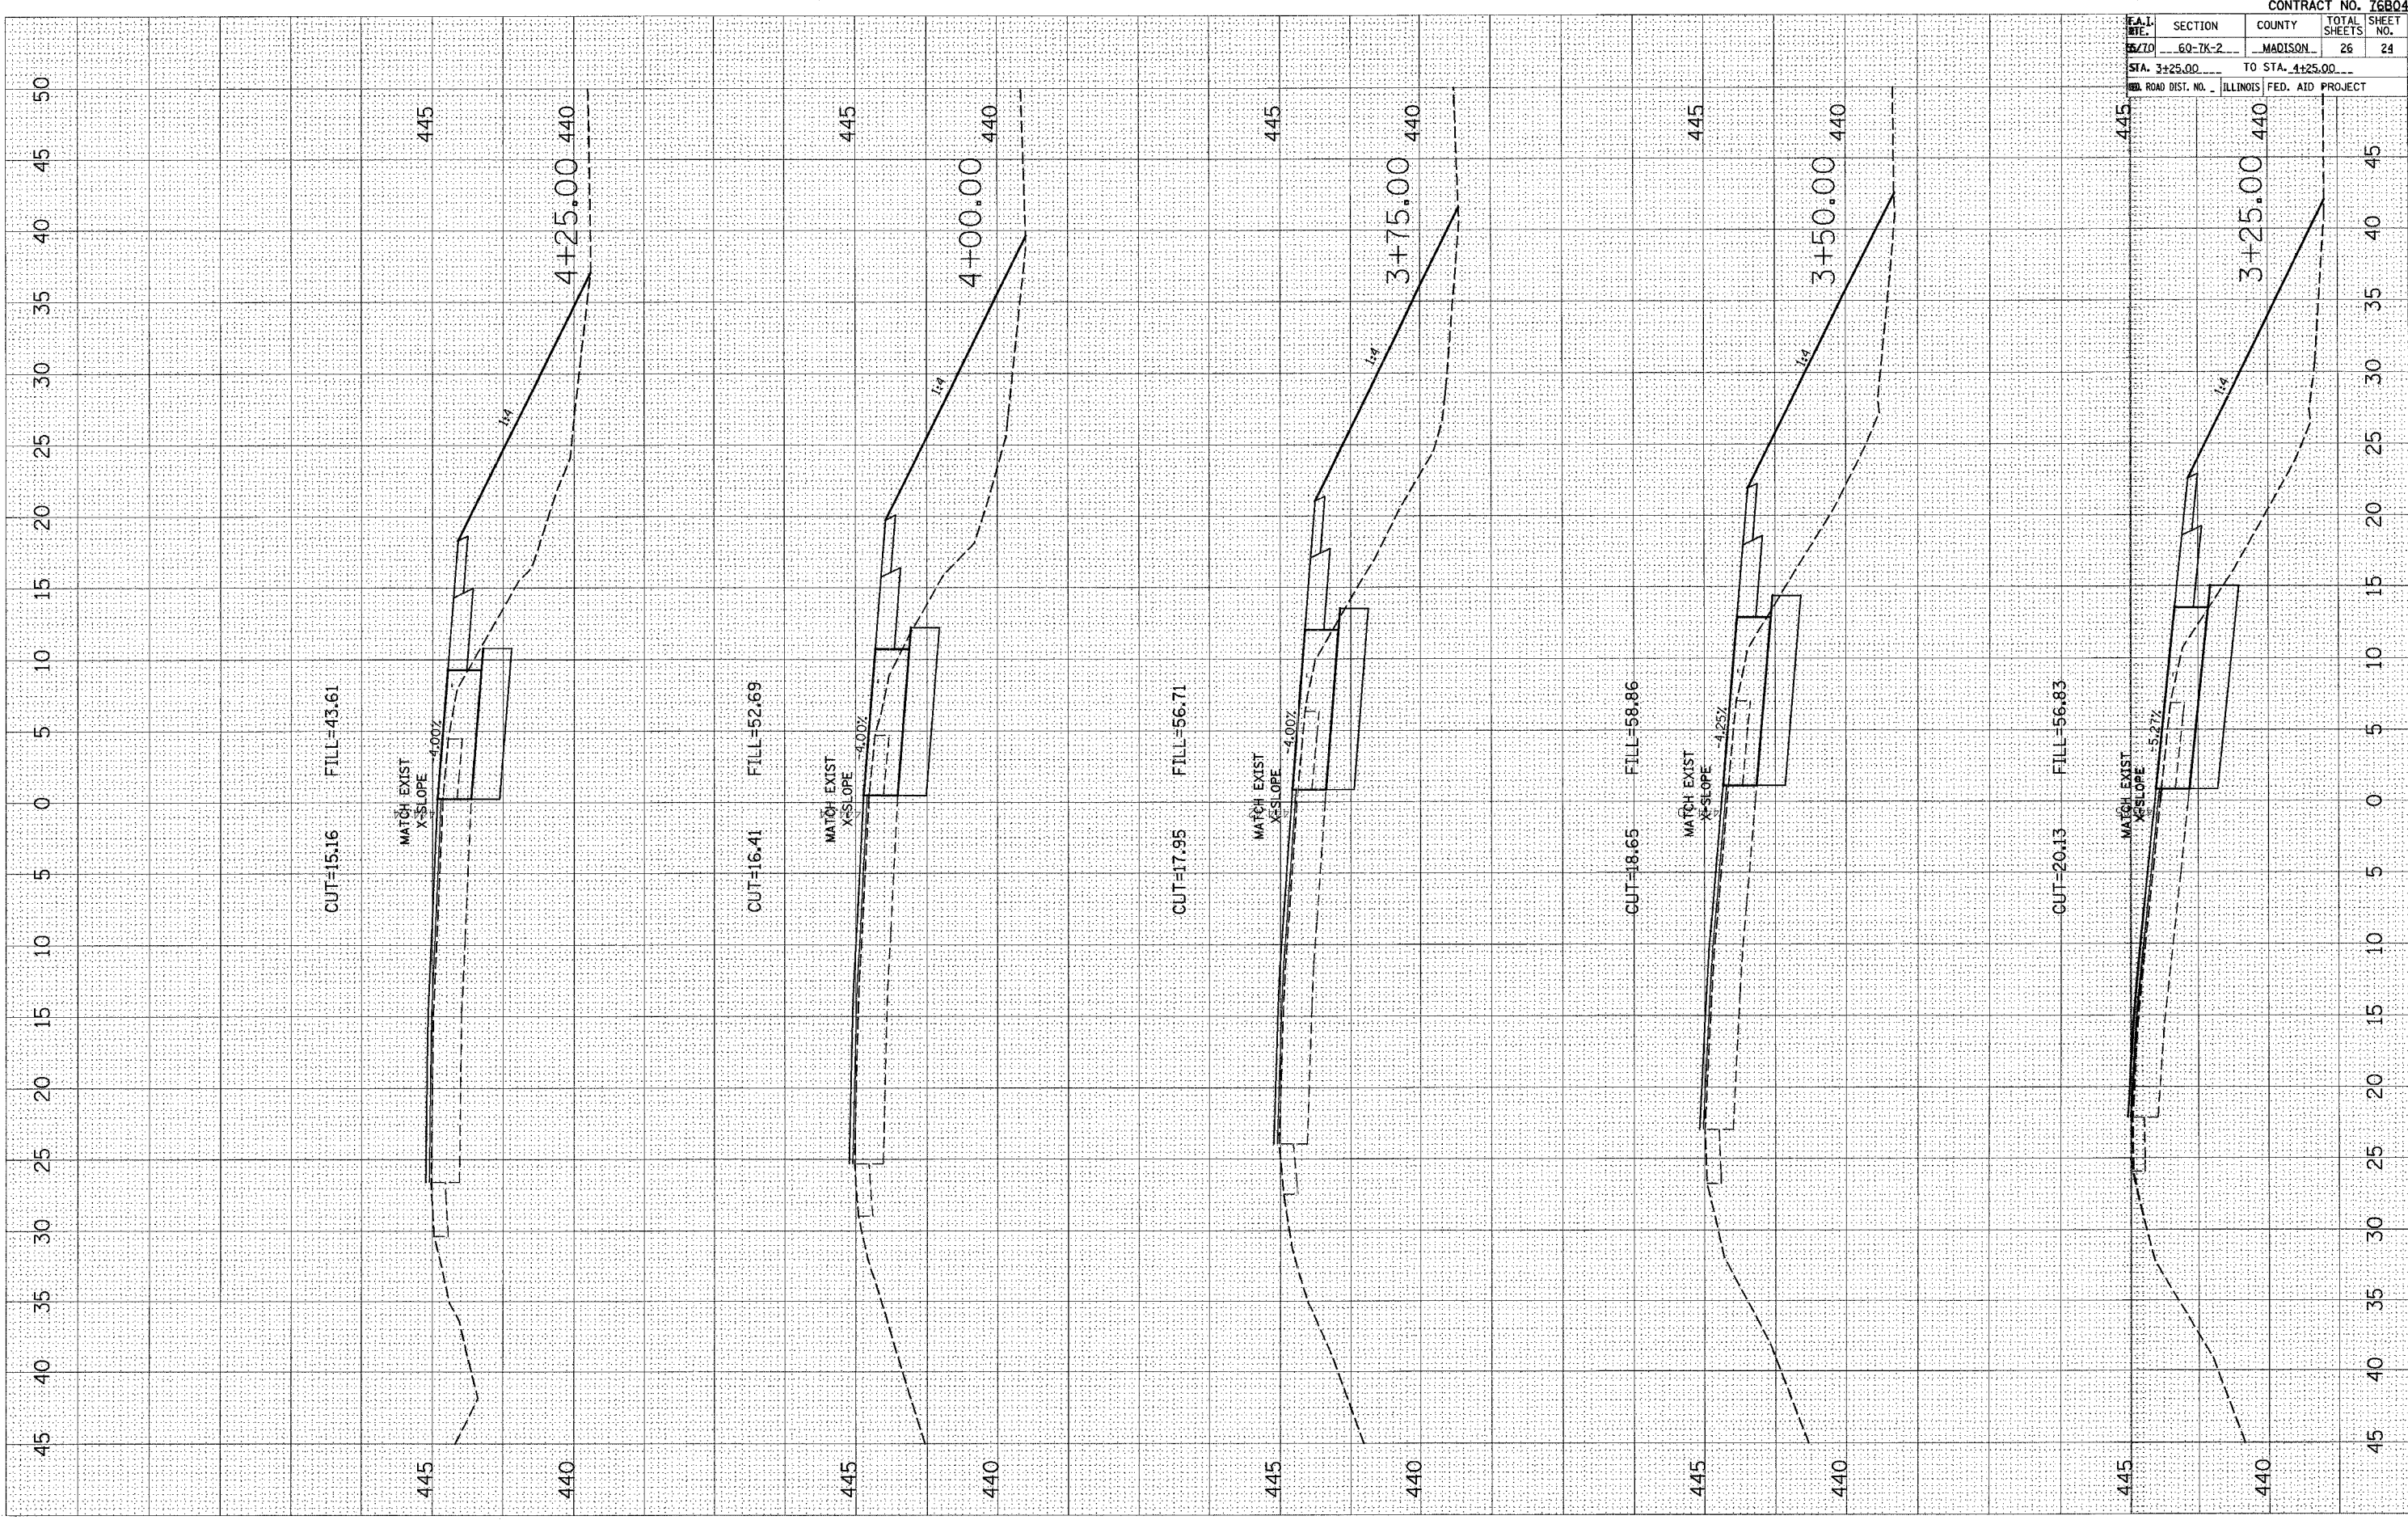

CONTRACT NO. 76B04			
SECTION	COUNTY	TOTAL SHEETS	SHEET NO.
6Q-TK-2	MADISON	26	24
STA. 3+25.00 TO STA. 4+25.00			
ILLINOIS FED. AID PROJECT			