
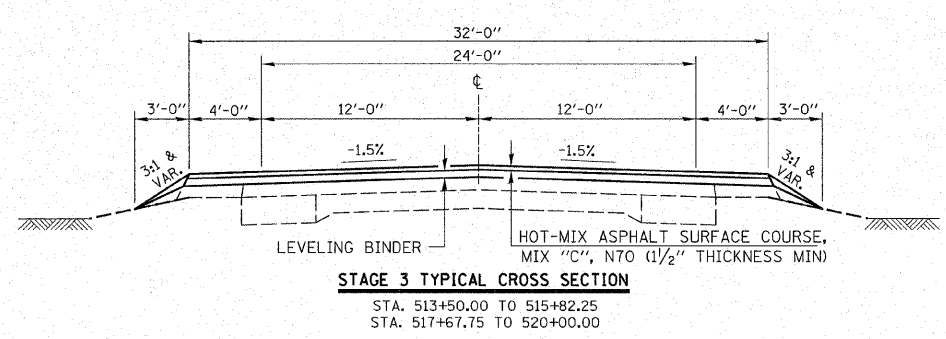
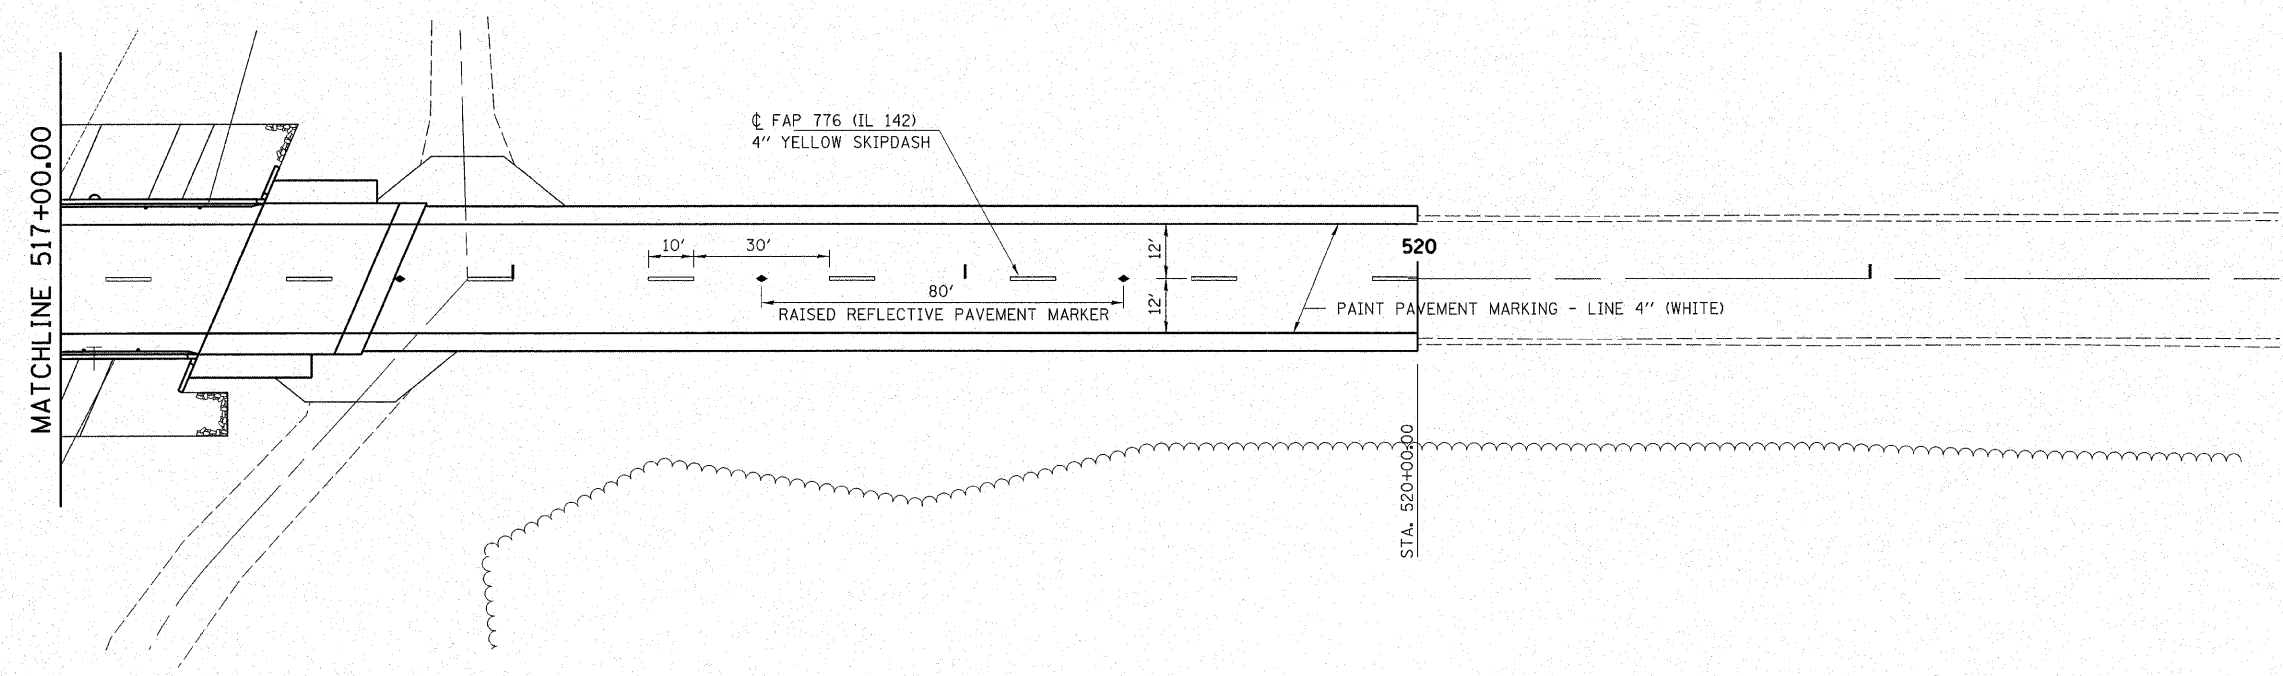
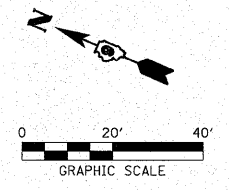


F.A.P. RTE.	SECTION	COUNTY	TOTAL SHEETS	SHEET NO.
776	(116BR-1)B-1	HAMILTON	140	17
STA.		TO STA.		
FED. ROAD DIST. NO.		ILLINOIS FED. AID PROJECT		

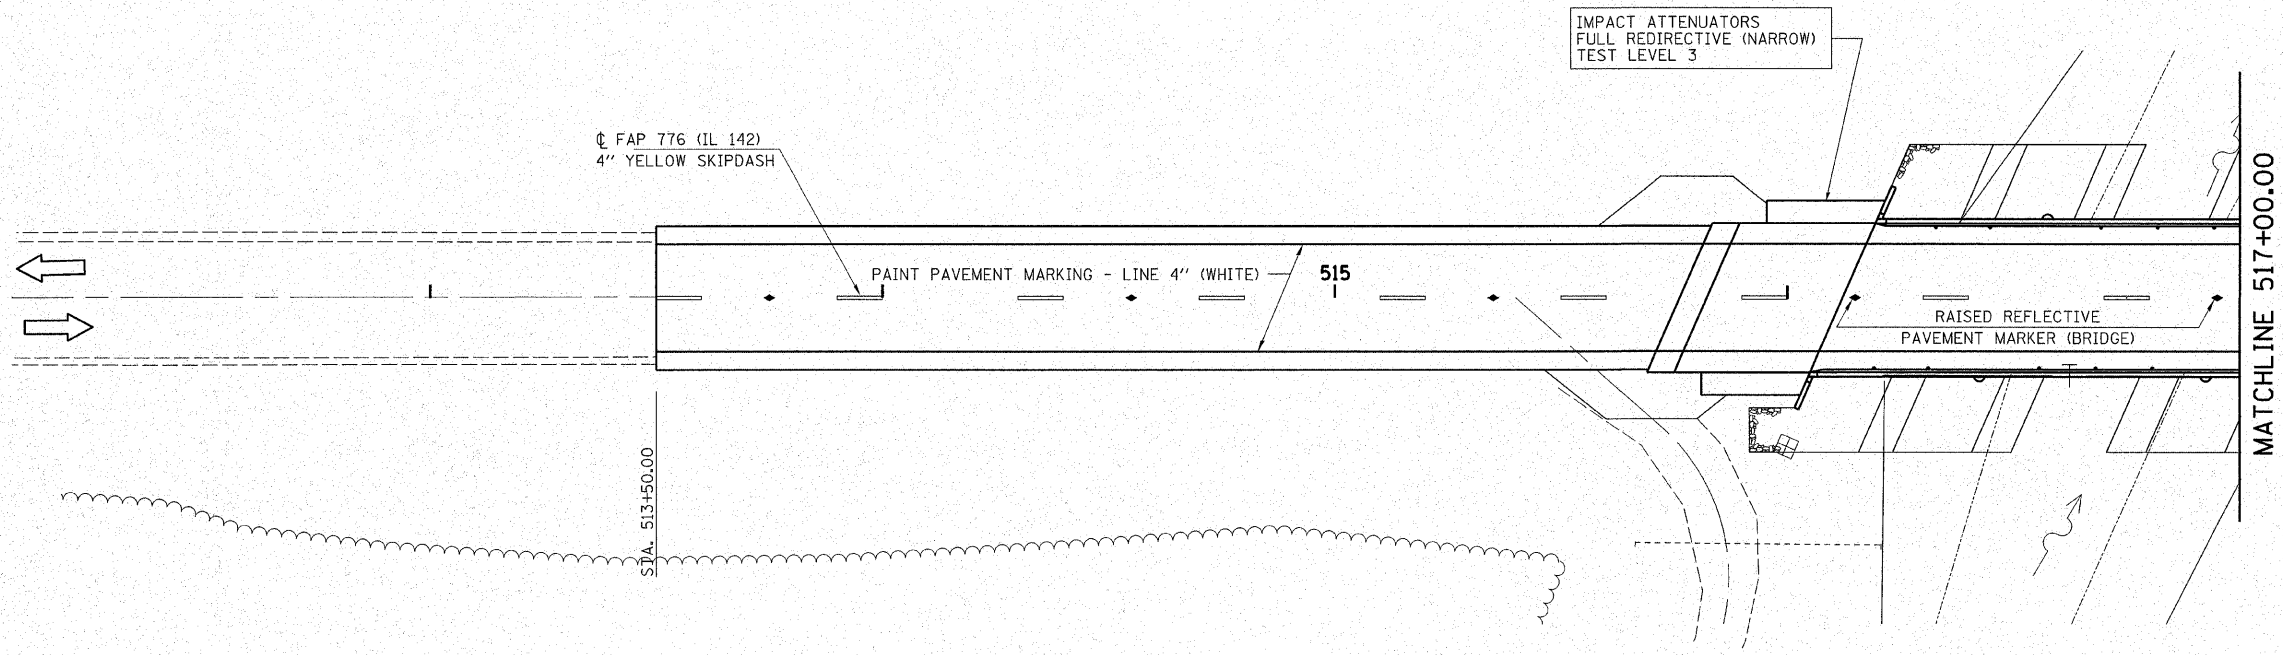

	HAMPTON, LENZINI & RENWICK, INC. CIVIL & STRUCTURAL ENGINEERS		PAVEMENT MARKING, STAGE 3 SN 033-0050	
	3085 STEVENSON DRIVE, SUITE 201 SPRINGFIELD, ILLINOIS 62703 (217) 548-3400		F.A.P. ROUTE 776 (IL 142) SECTION (116BR-1, BR-2, BR-3)B-1 HAMILTON COUNTY	
ELGIN • SPRINGFIELD		PROJECT NUMBER: 12-41-0021-1		DATE: 07/30/07
DESIGNED: L.F.S.		CHECKED: S.W.M.		DRAWN: W.J.S.

PLOT DATE = 10/26/2007
 FILE NAME = 41021stc-stage3.vbak-1.dgn
 PLOT SCALE =
 USER NAME =