


ROUTE NO. FAP 776	SECTION (116BR -3)B-1	COUNTY HAMILTON	TOTAL SHEETS 140	SHEET NO. 69	SHEET NO. 4 21 SHEETS
FED. ROAD DIST. NO. 7		ILLINOIS	FED. AID PROJECT-		

Contract #78006

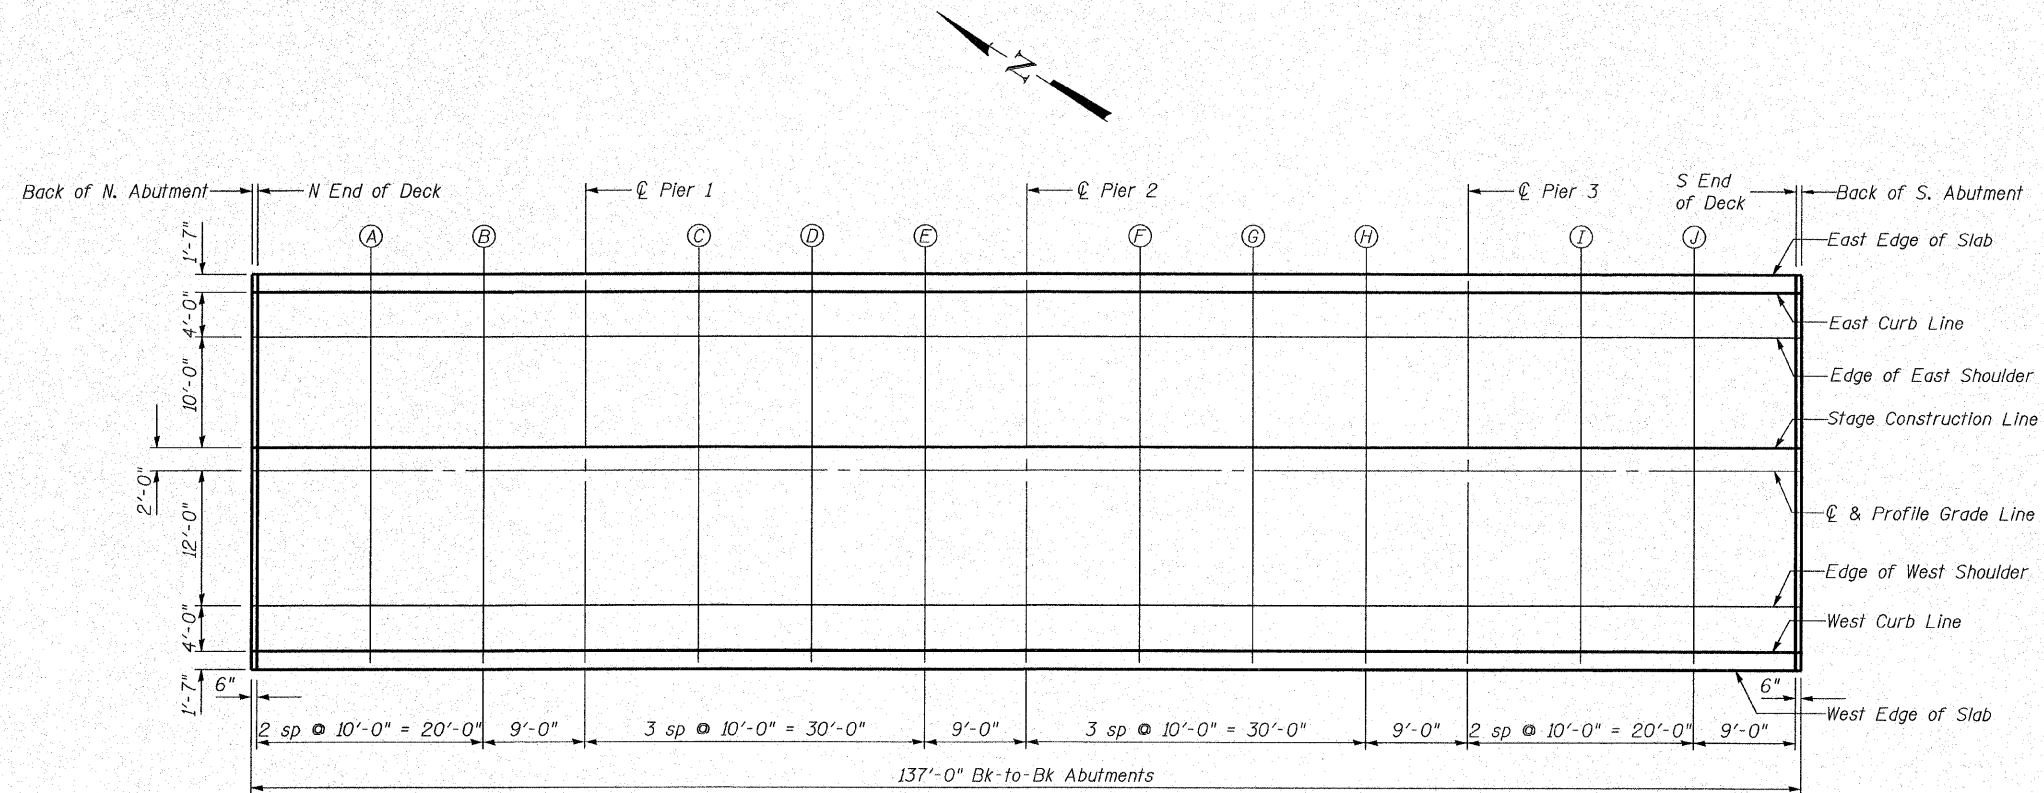

PLOT DATE = 10/26/2007
FILE NAME = \\sfr150e\slab-elevations-1.dgn
PLOT SCALE = 80.0000 1" / 10'
USER NAME = TFC

ILLINOIS DEPARTMENT OF TRANSPORTATION	
SHEET TITLE TOP OF SLAB ELEVATIONS	
PROJECT IL RTE. 142 OVER CONTRARY CREEK (SOUTH OVERFLOW) FAP ROUTE 776 SECTION (116BR-3)B-1 HAMILTON COUNTY STATION 544+53.10 STRUCTURE NUMBER 033-0052	PROJECT NO. 06028 SCALE DATE 10/26/07 DRAWN BY TFG CHECKED BY CME/MCB DRAWING NO. 4
COOMBE-BLOXDORF P.C. Engineers / Land Surveyors Springfield, Illinois Design Firm License No. 184-002703	
OF 21 SHTS	