


F.A.P.	SECTION	COUNTY	TOTAL SHEETS	SHEET NO.
776	(116BR-3)B-1	HAMILTON	140	88
STA. 514+50.00		TO STA. 515+40.00		
FED. ROAD DIST. NO.	ILLINOIS	FED. AID PROJECT		
65	70	75	80	

DATE	BY

DATE	BY

PLOT DATE : 10/26/2007
 FILE NAME = 41021Sht-XS Stage1.dgn

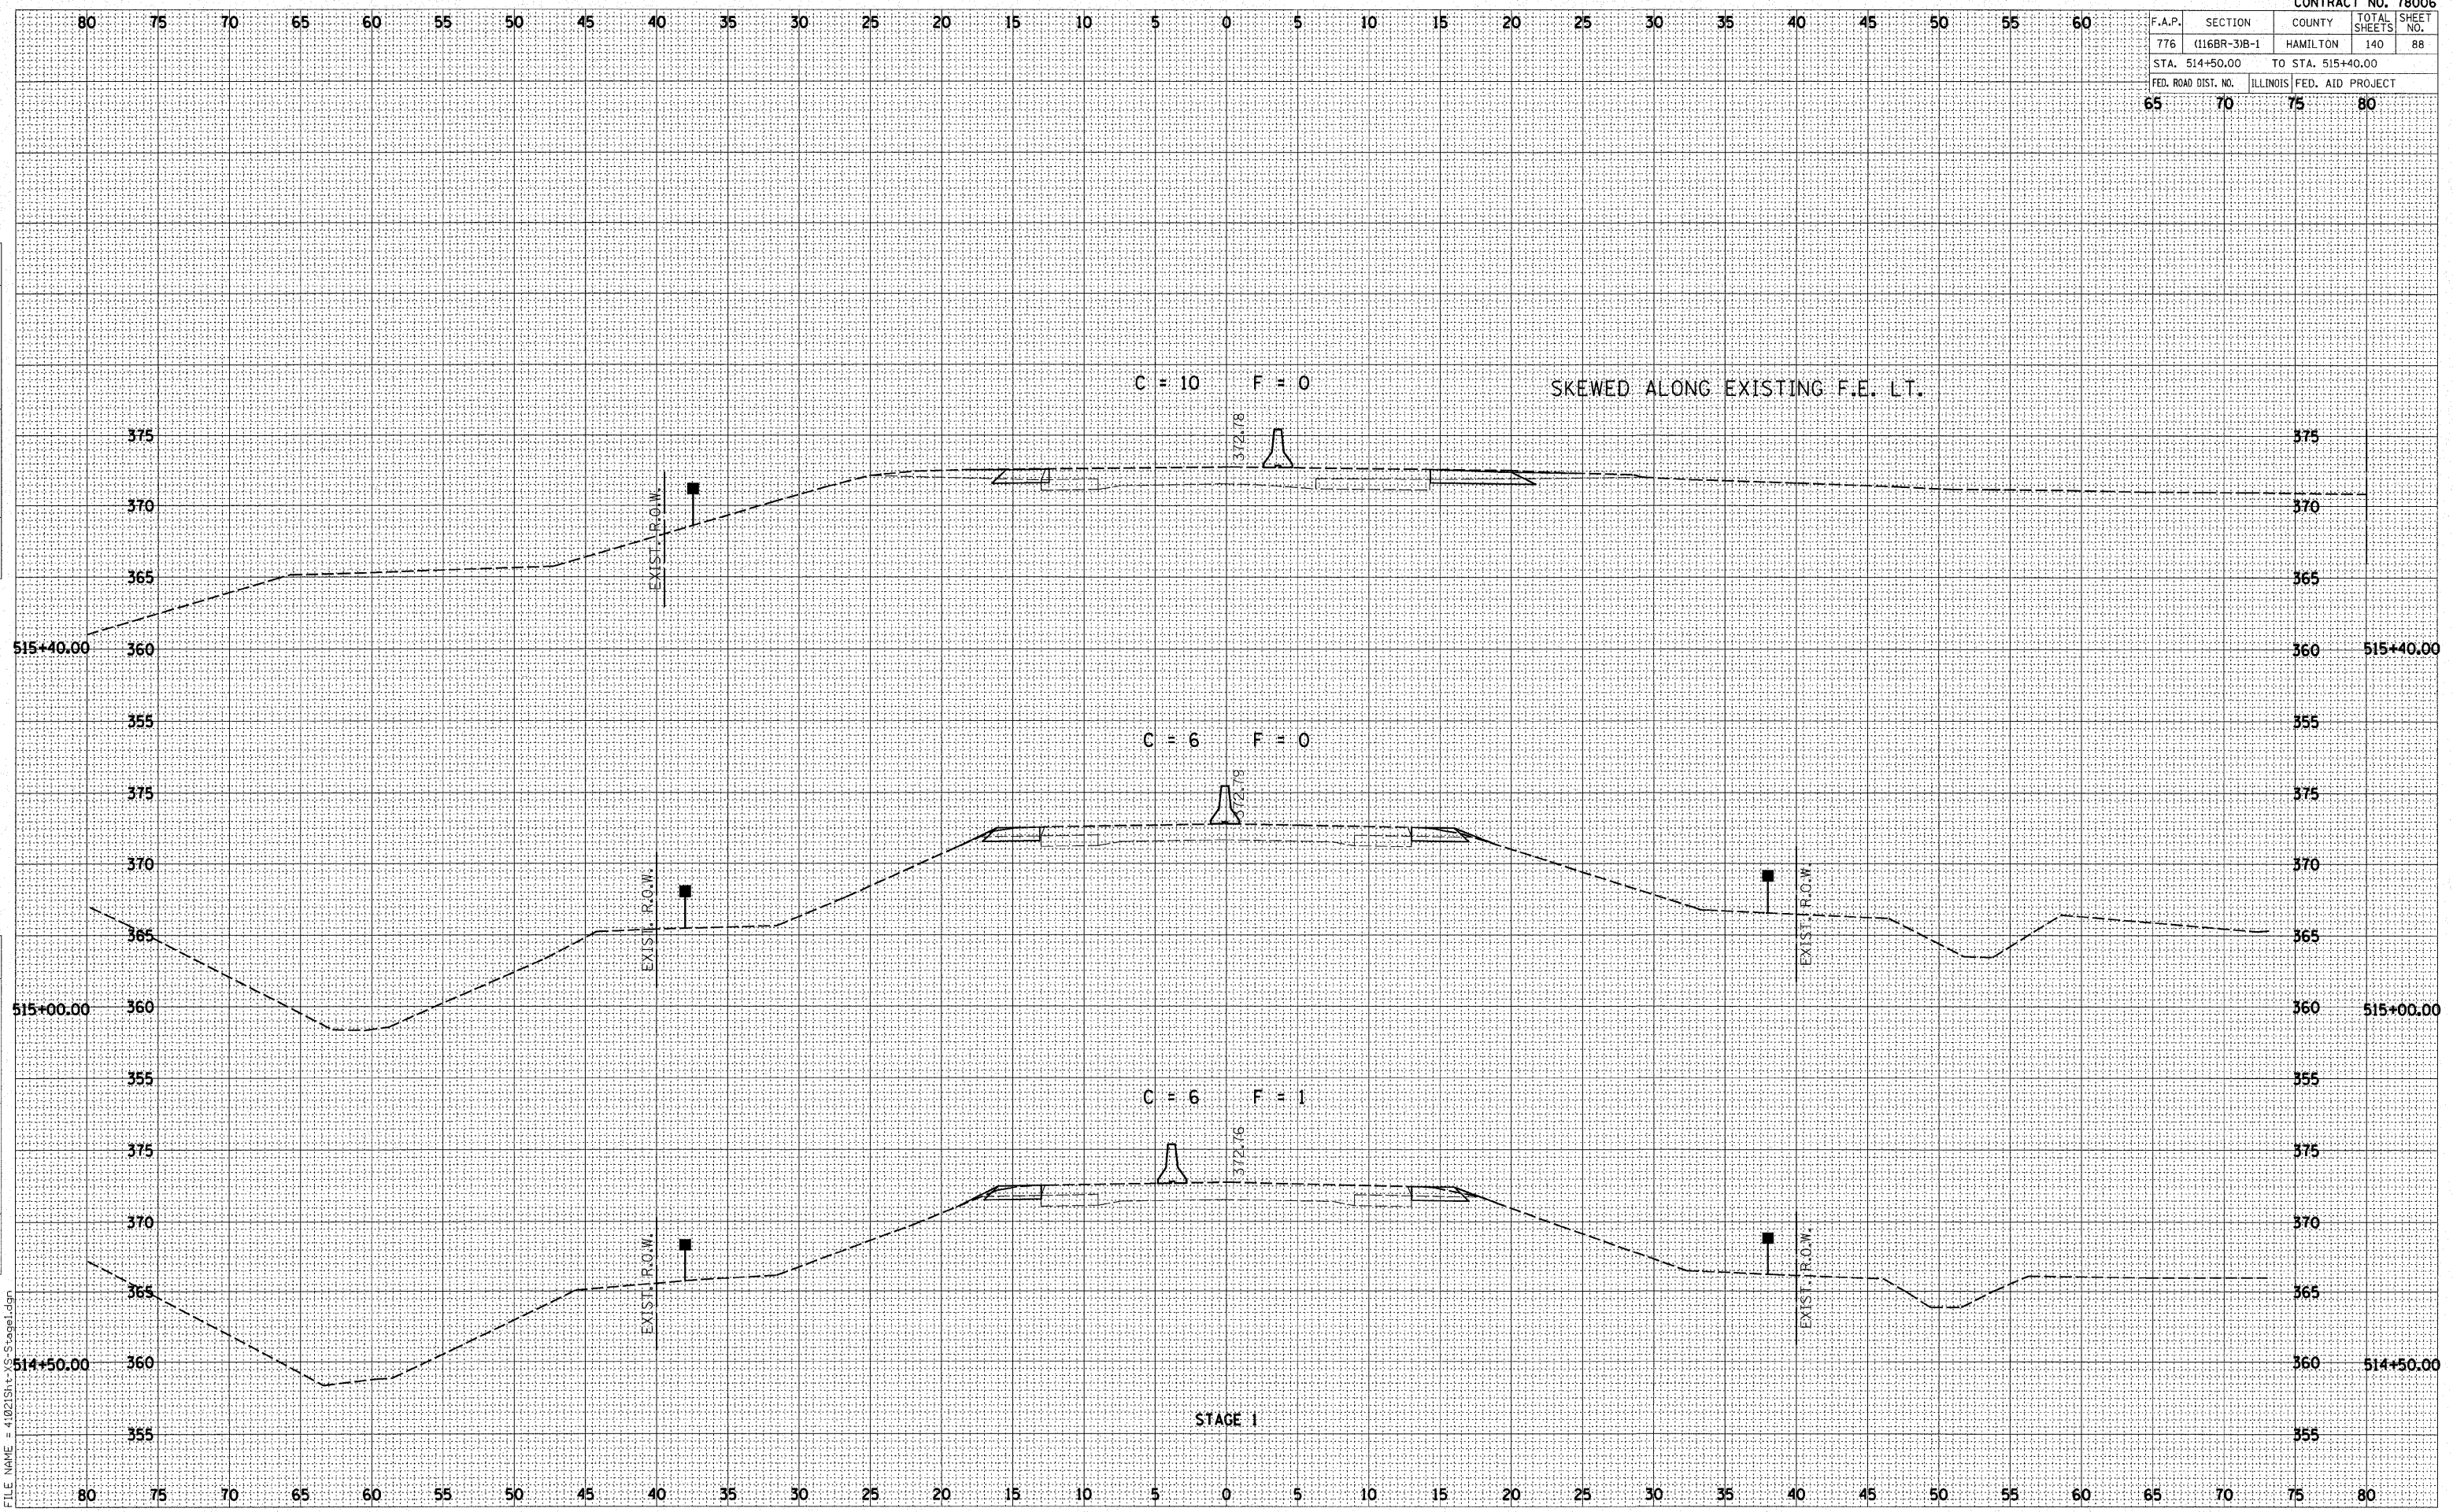

STAGE 1