

F.A.P.	SECTION	COUNTY	TOTAL SHEETS	SHEET NO.
776	(116BR-3)B-1	HAMILTON	140	89
STA. 515+50.00		TO STA. 516+00.00		
FED. ROAD DIST. NO.		ILLINOIS FED. AID PROJECT		
65	70	75	80	

BACK OF ABUTMENT STA. 516+12.25

AHEAD C = 0 F = 0
BACK C = 5 F = 8


IMPACT ATTENUATOR

C = 5 F = 8

F.E. LT. STATION 515+80.00 C = 9 F = 0

C = 6 F = 0

STAGE 1

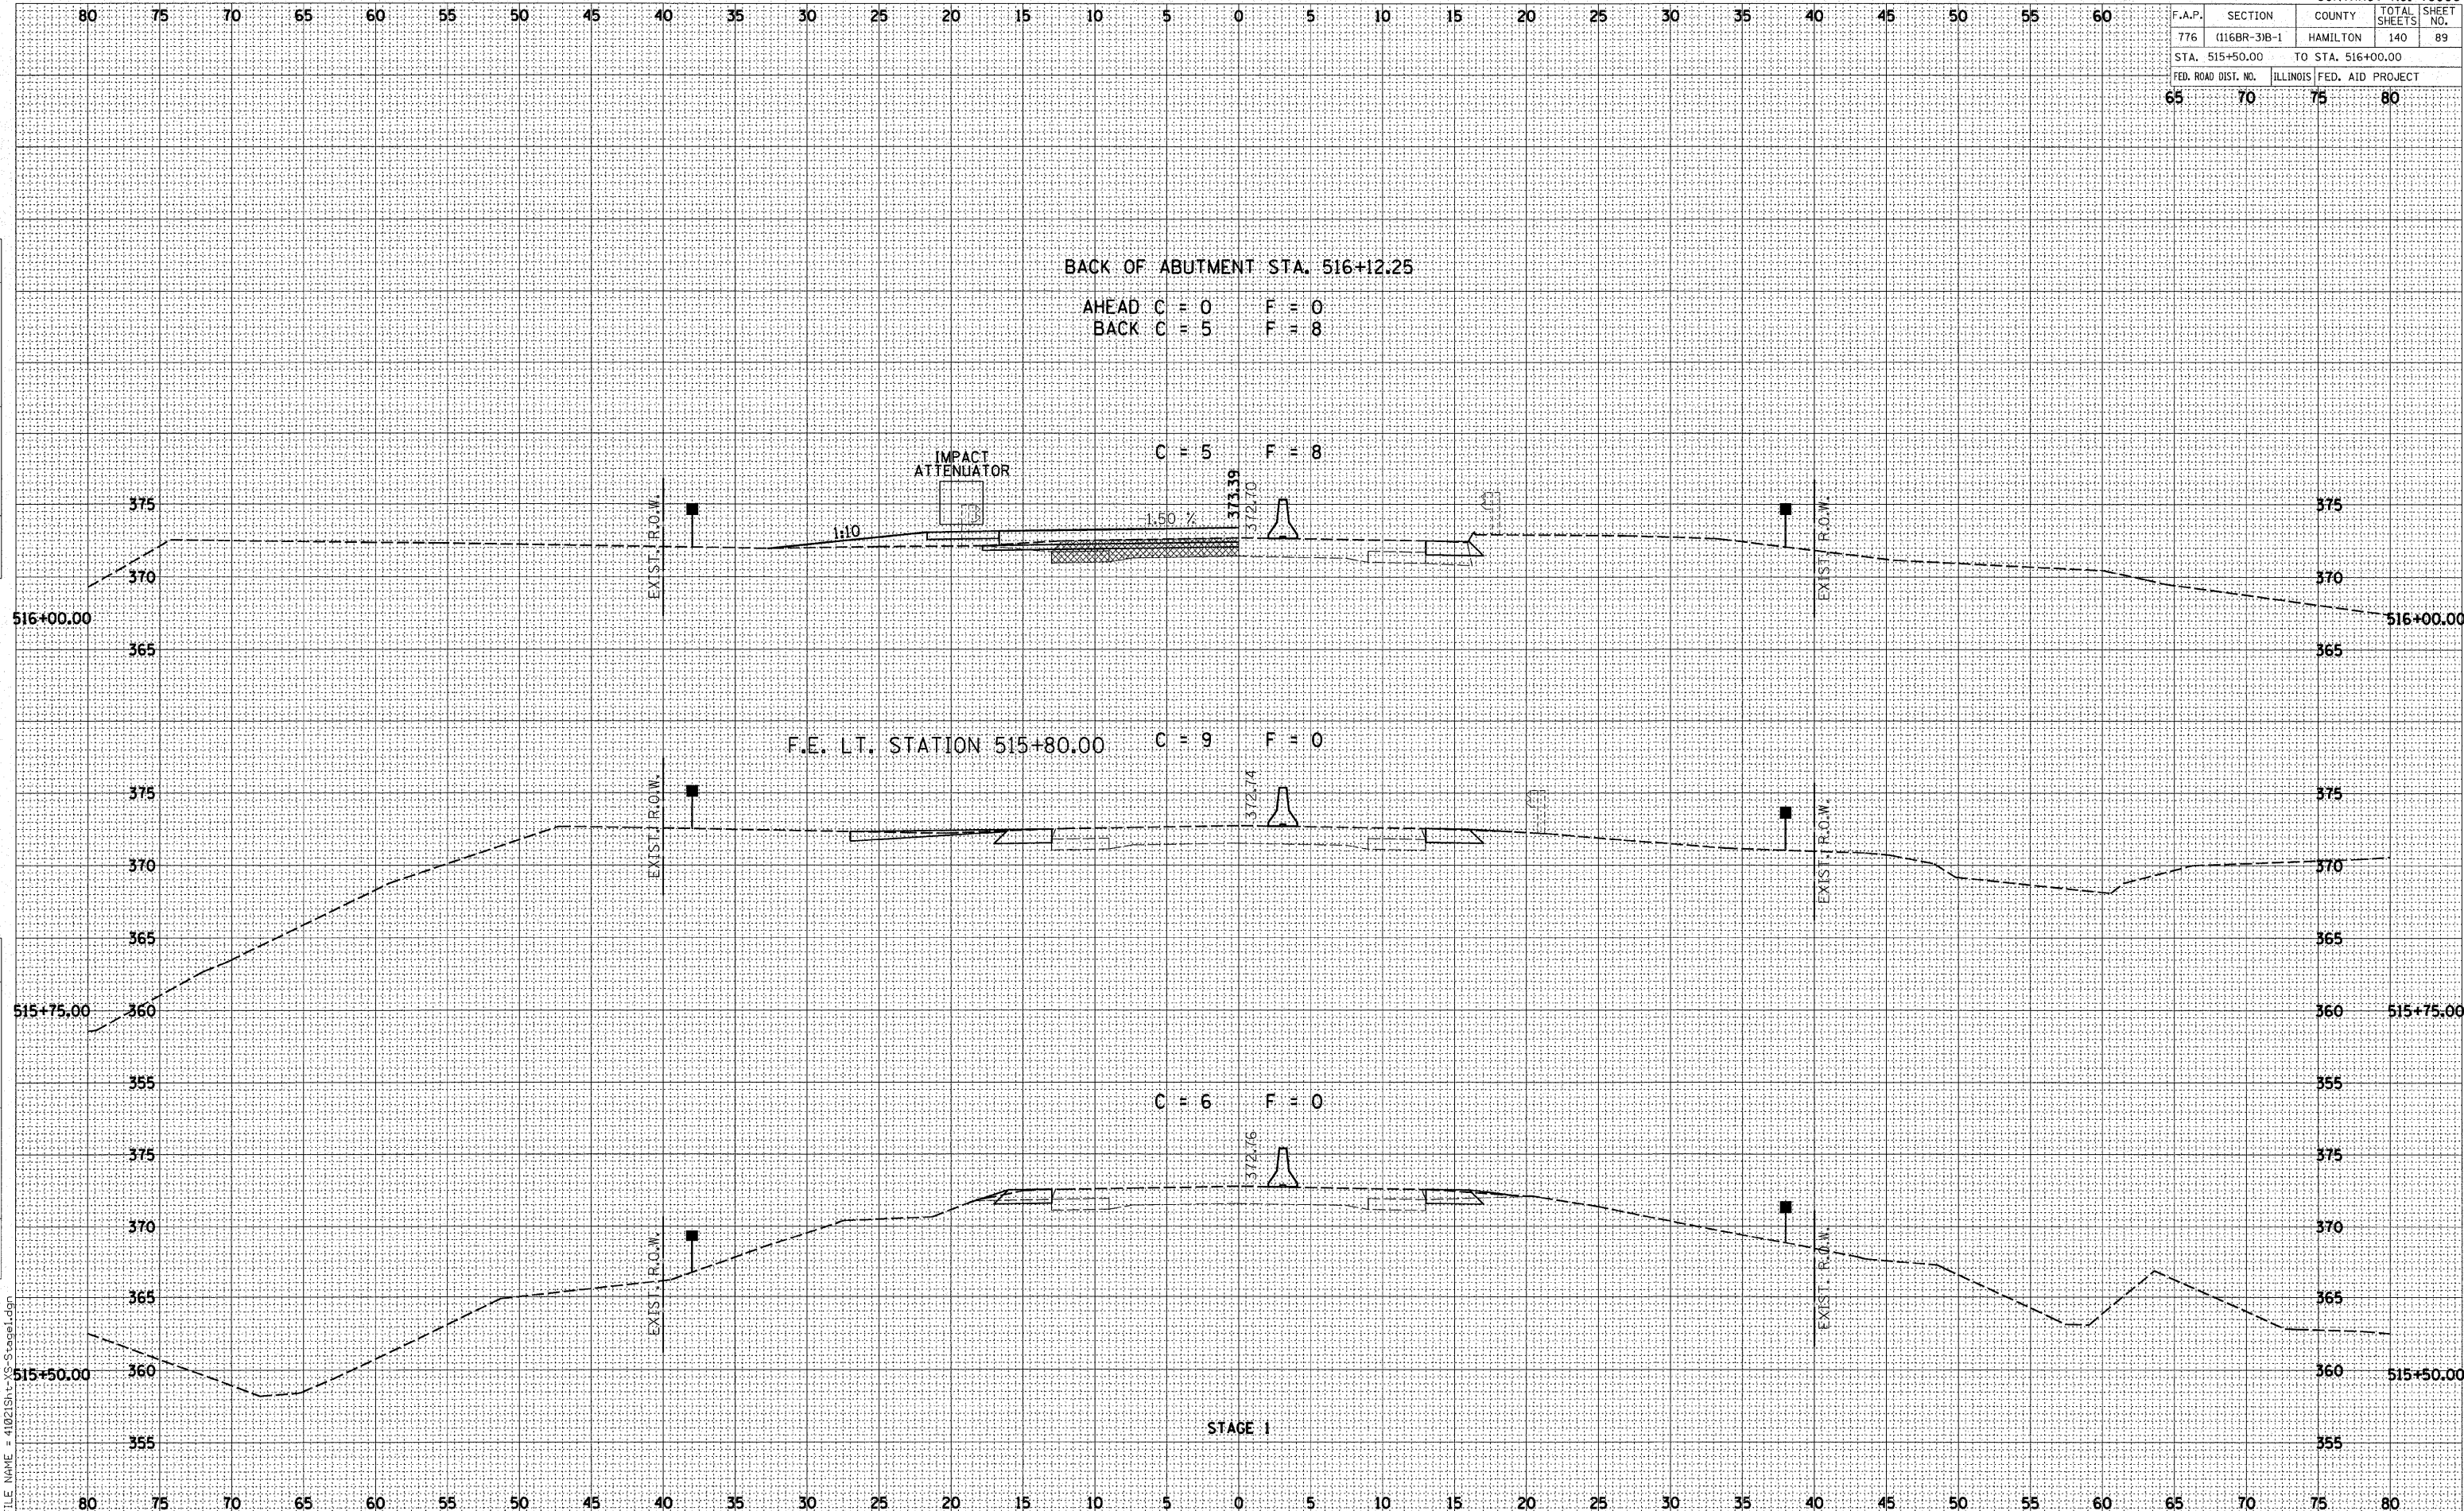

DATE	BY

DATE	BY

PLOT DATE : 10/26/2007
FILE NAME = 41021St-Stage1.dgn