

F.A.P.	SECTION	COUNTY	TOTAL SHEETS	SHEET NO.
776	(116BR-3)B-1	HAMILTON	140	96
STA. 538+00.00		TO STA. 538+50.00		
FED. ROAD DIST. NO.		ILLINOIS FED. AID PROJECT		
65	70	75	80	

BY	DATE


  

NO.	AREAS CHECKED

BY	DATE

NO.	AREAS CHECKED

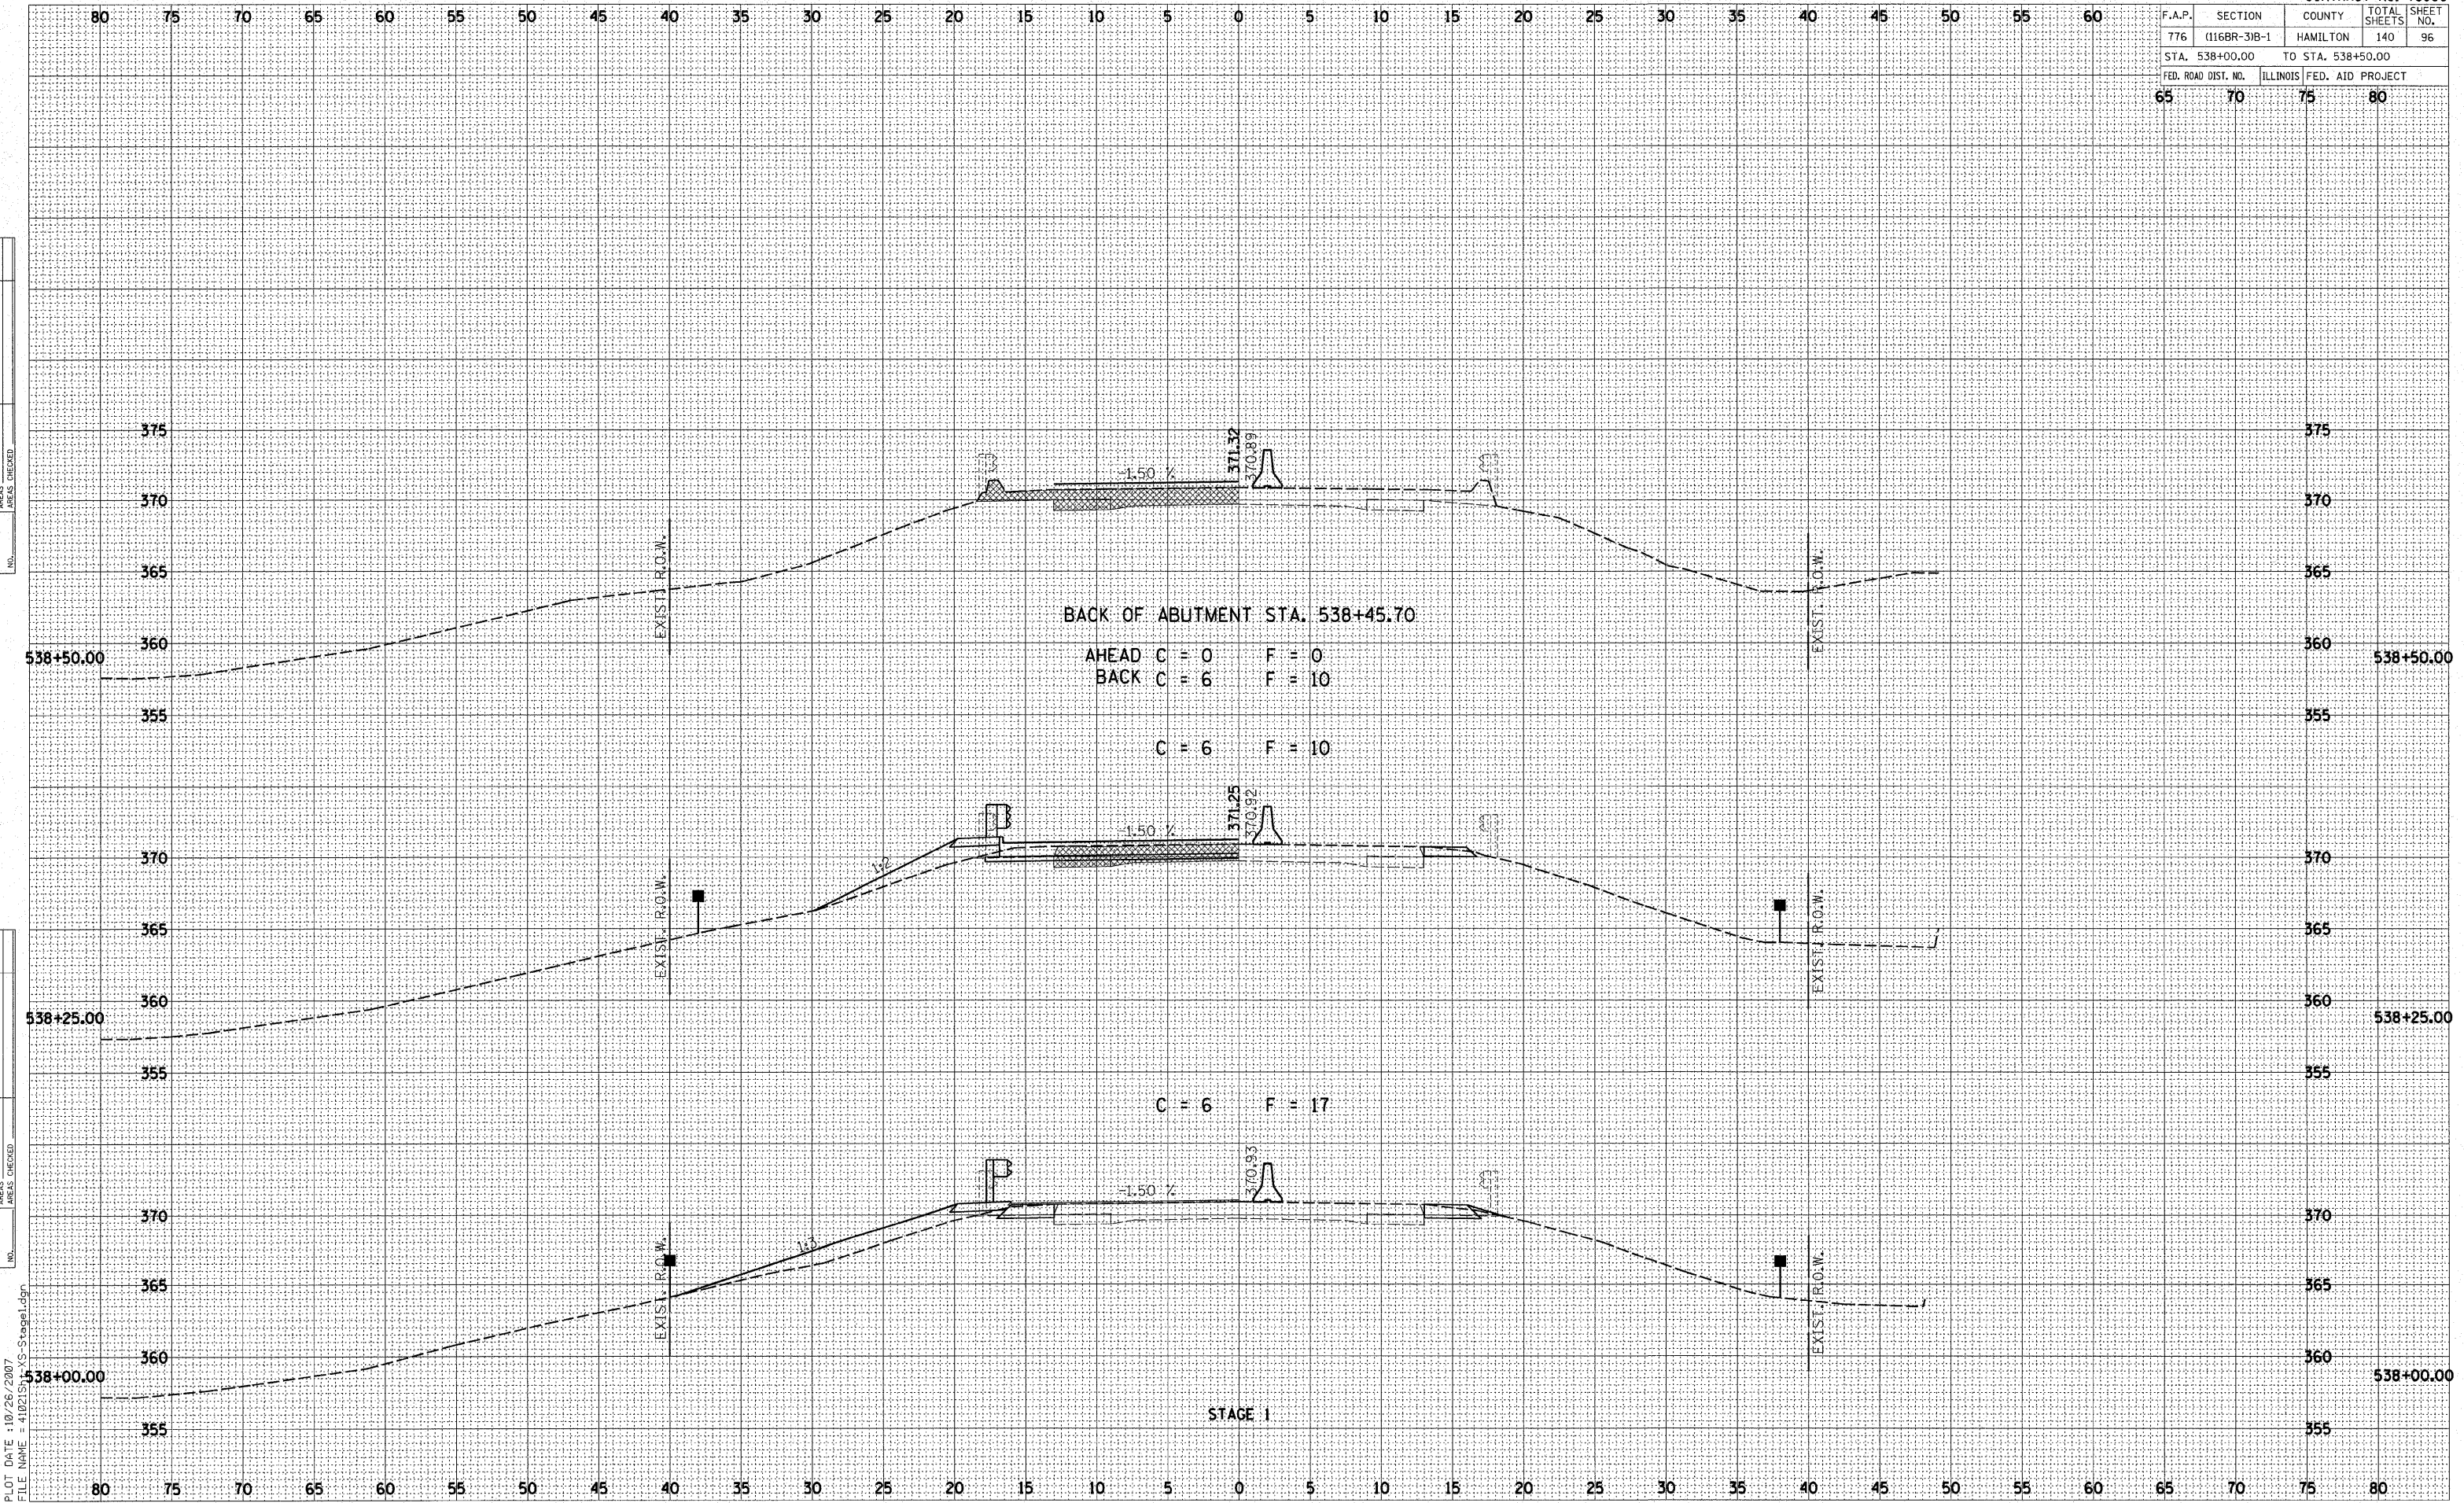

PLOT DATE = 10/26/2007  
 FILE NAME = 410215\XIS-Stage1.dgn