

| F.A.P. | SECTION | COUNTY | TOTAL SHEETS | SHEET NO. |
|---------------------|--------------|---------------------------|--------------|-----------|
| 776 | (116BR-3)B-1 | HAMILTON | 140 | 100 |
| STA. 543+00.00 | | TO STA. 543+75.00 | | |
| FED. ROAD DIST. NO. | | ILLINOIS FED. AID PROJECT | | |
| 65 | 70 | 75 | 80 | |

BACK OF ABUTMENT STA. 543+84.60


AHEAD C = 0 F = 0
BACK C = 0 F = 60

C = 0 F = 60

C = 6 F = 10

C = 5 F = 12

STAGE I

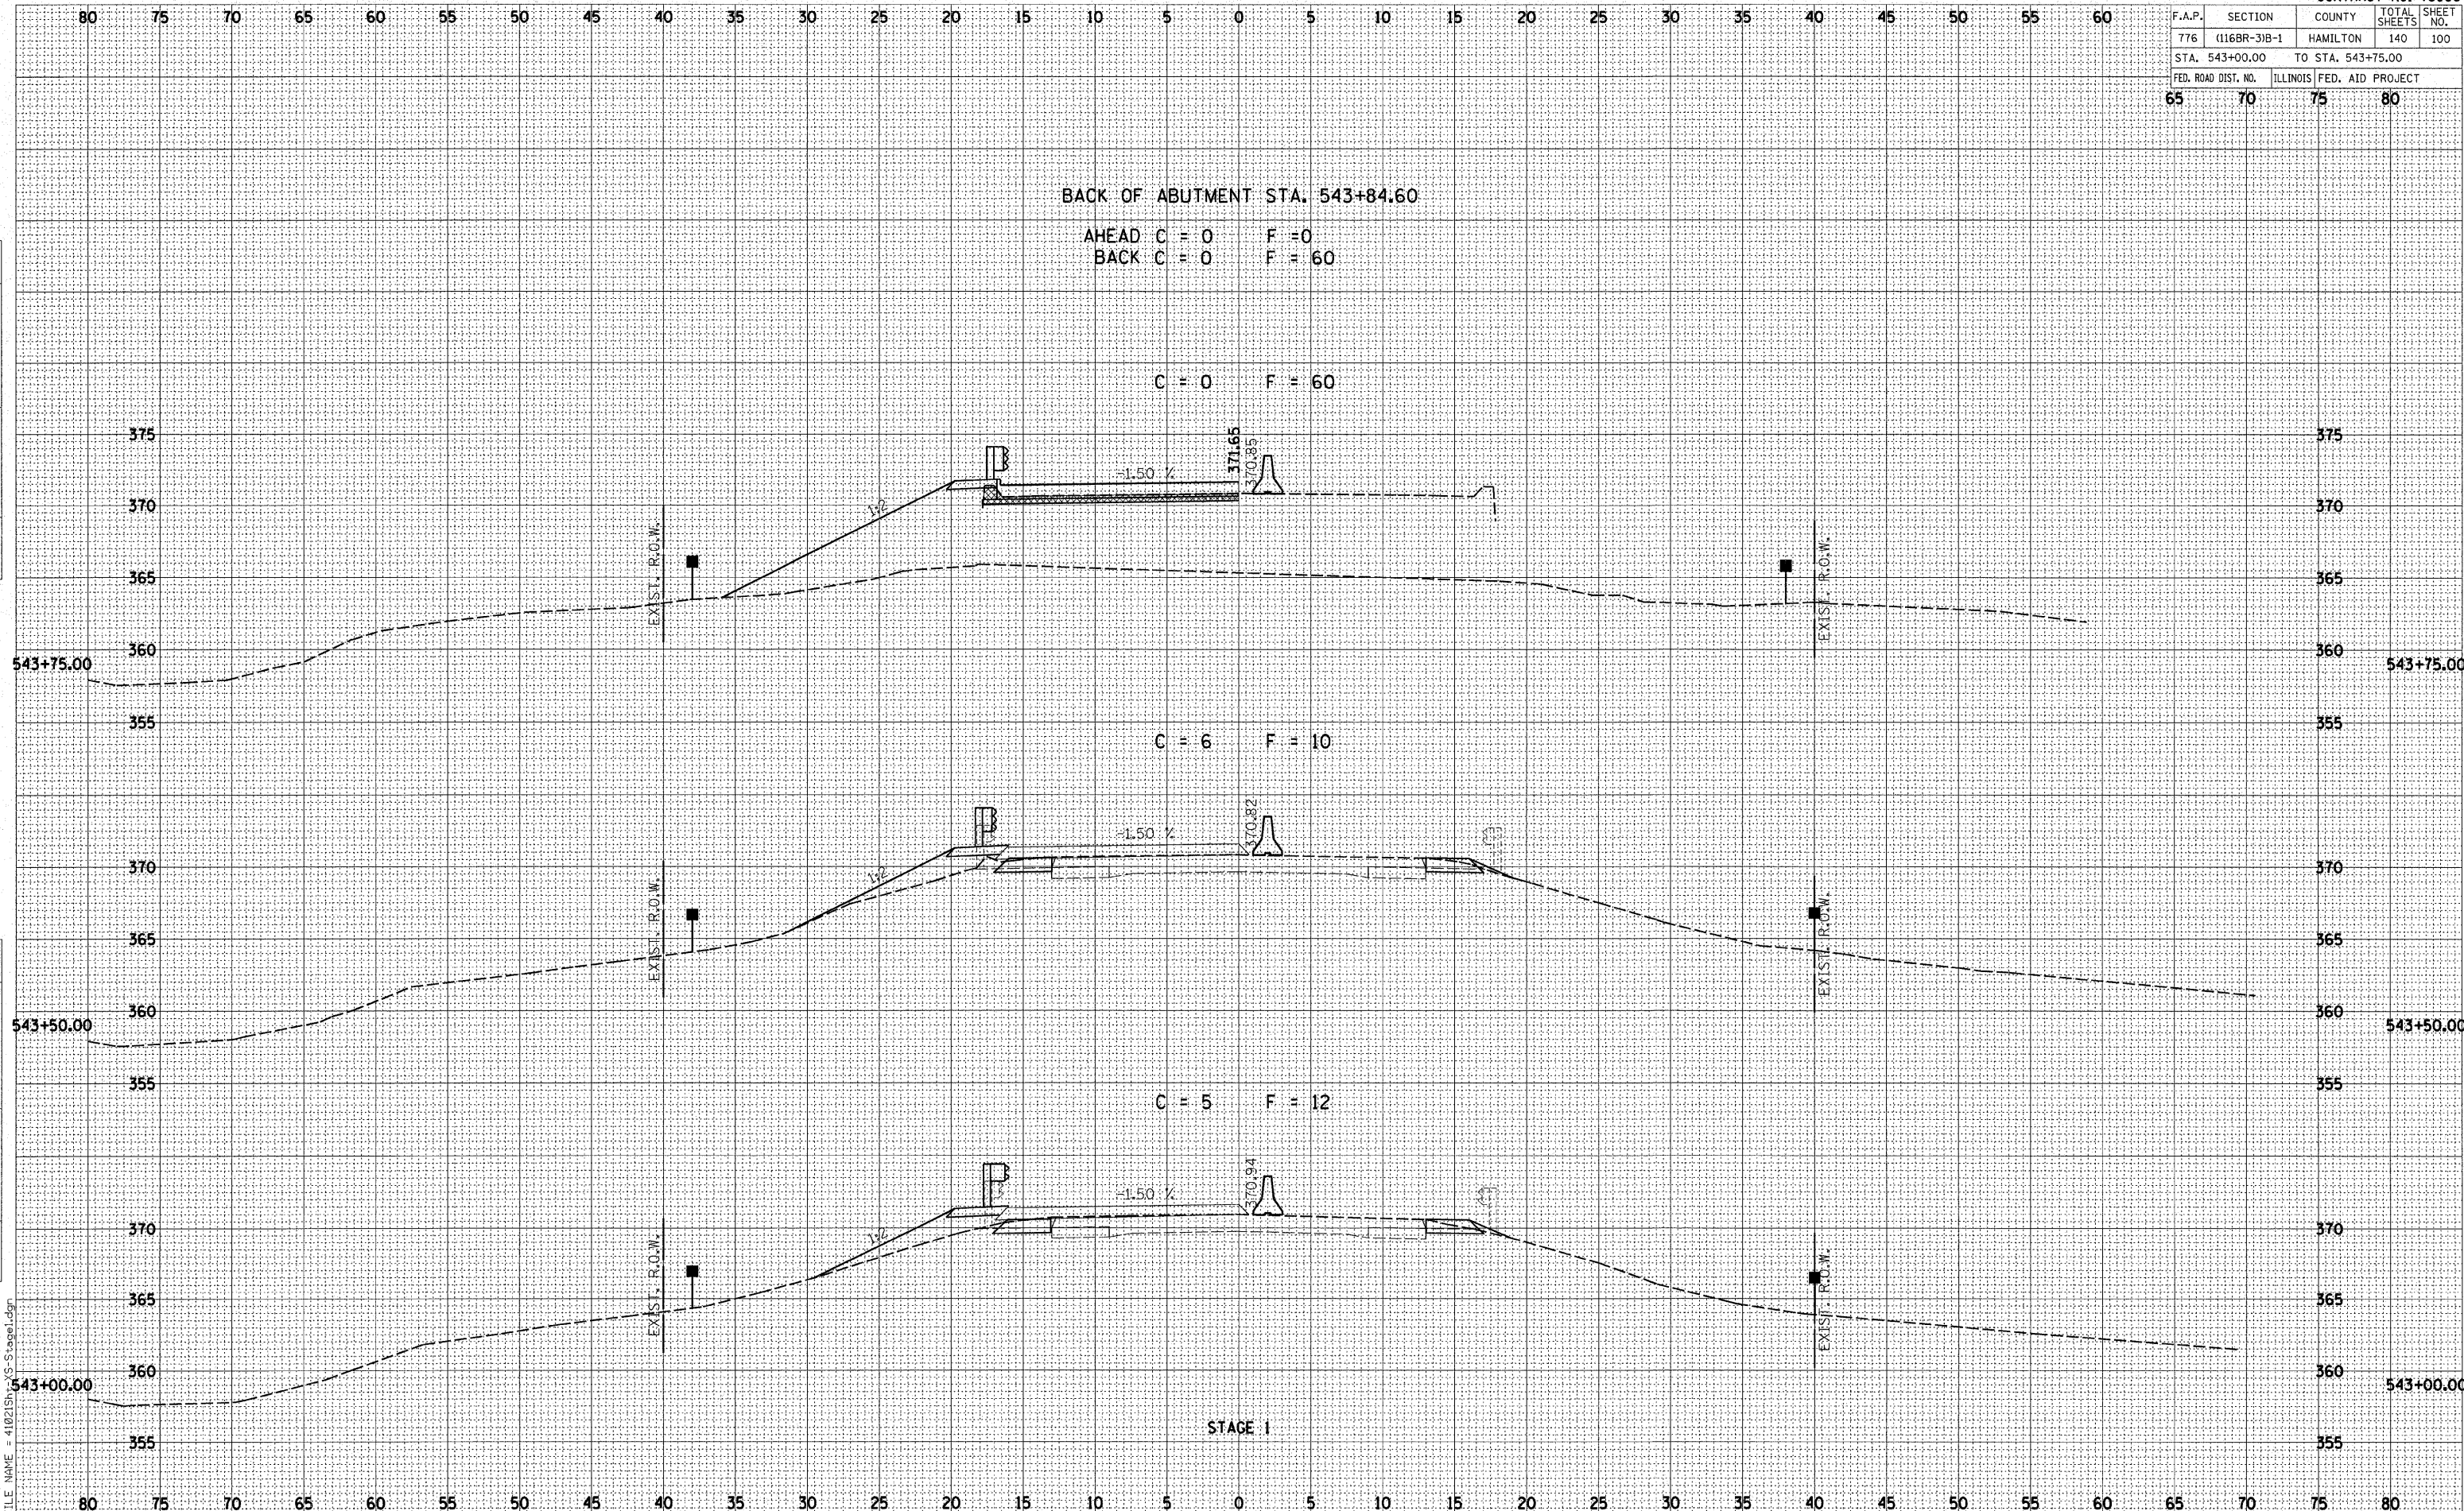

| | |
|---------------|--|
| DATE | |
| BY | |
| FINAL SURVEY | |
| PLOTTED | |
| NOTE BOOK | |
| AREAS CHECKED | |
| NO. | |

| | |
|-----------------|--|
| DATE | |
| BY | |
| ORIGINAL SURVEY | |
| PLOTTED | |
| NOTE BOOK | |
| AREAS CHECKED | |
| NO. | |

PLOT DATE: 10/26/2007
FILE NAME: 41021SHS-Stage1.dgn