


F.A.P.	SECTION	COUNTY	TOTAL SHEETS	SHEET NO.
776	(116BR-3)B-1	HAMILTON	140	102
STA. 544+75.00		TO STA. 545+50.00		
FED. ROAD DIST. NO.		ILLINOIS FED. AID PROJECT		

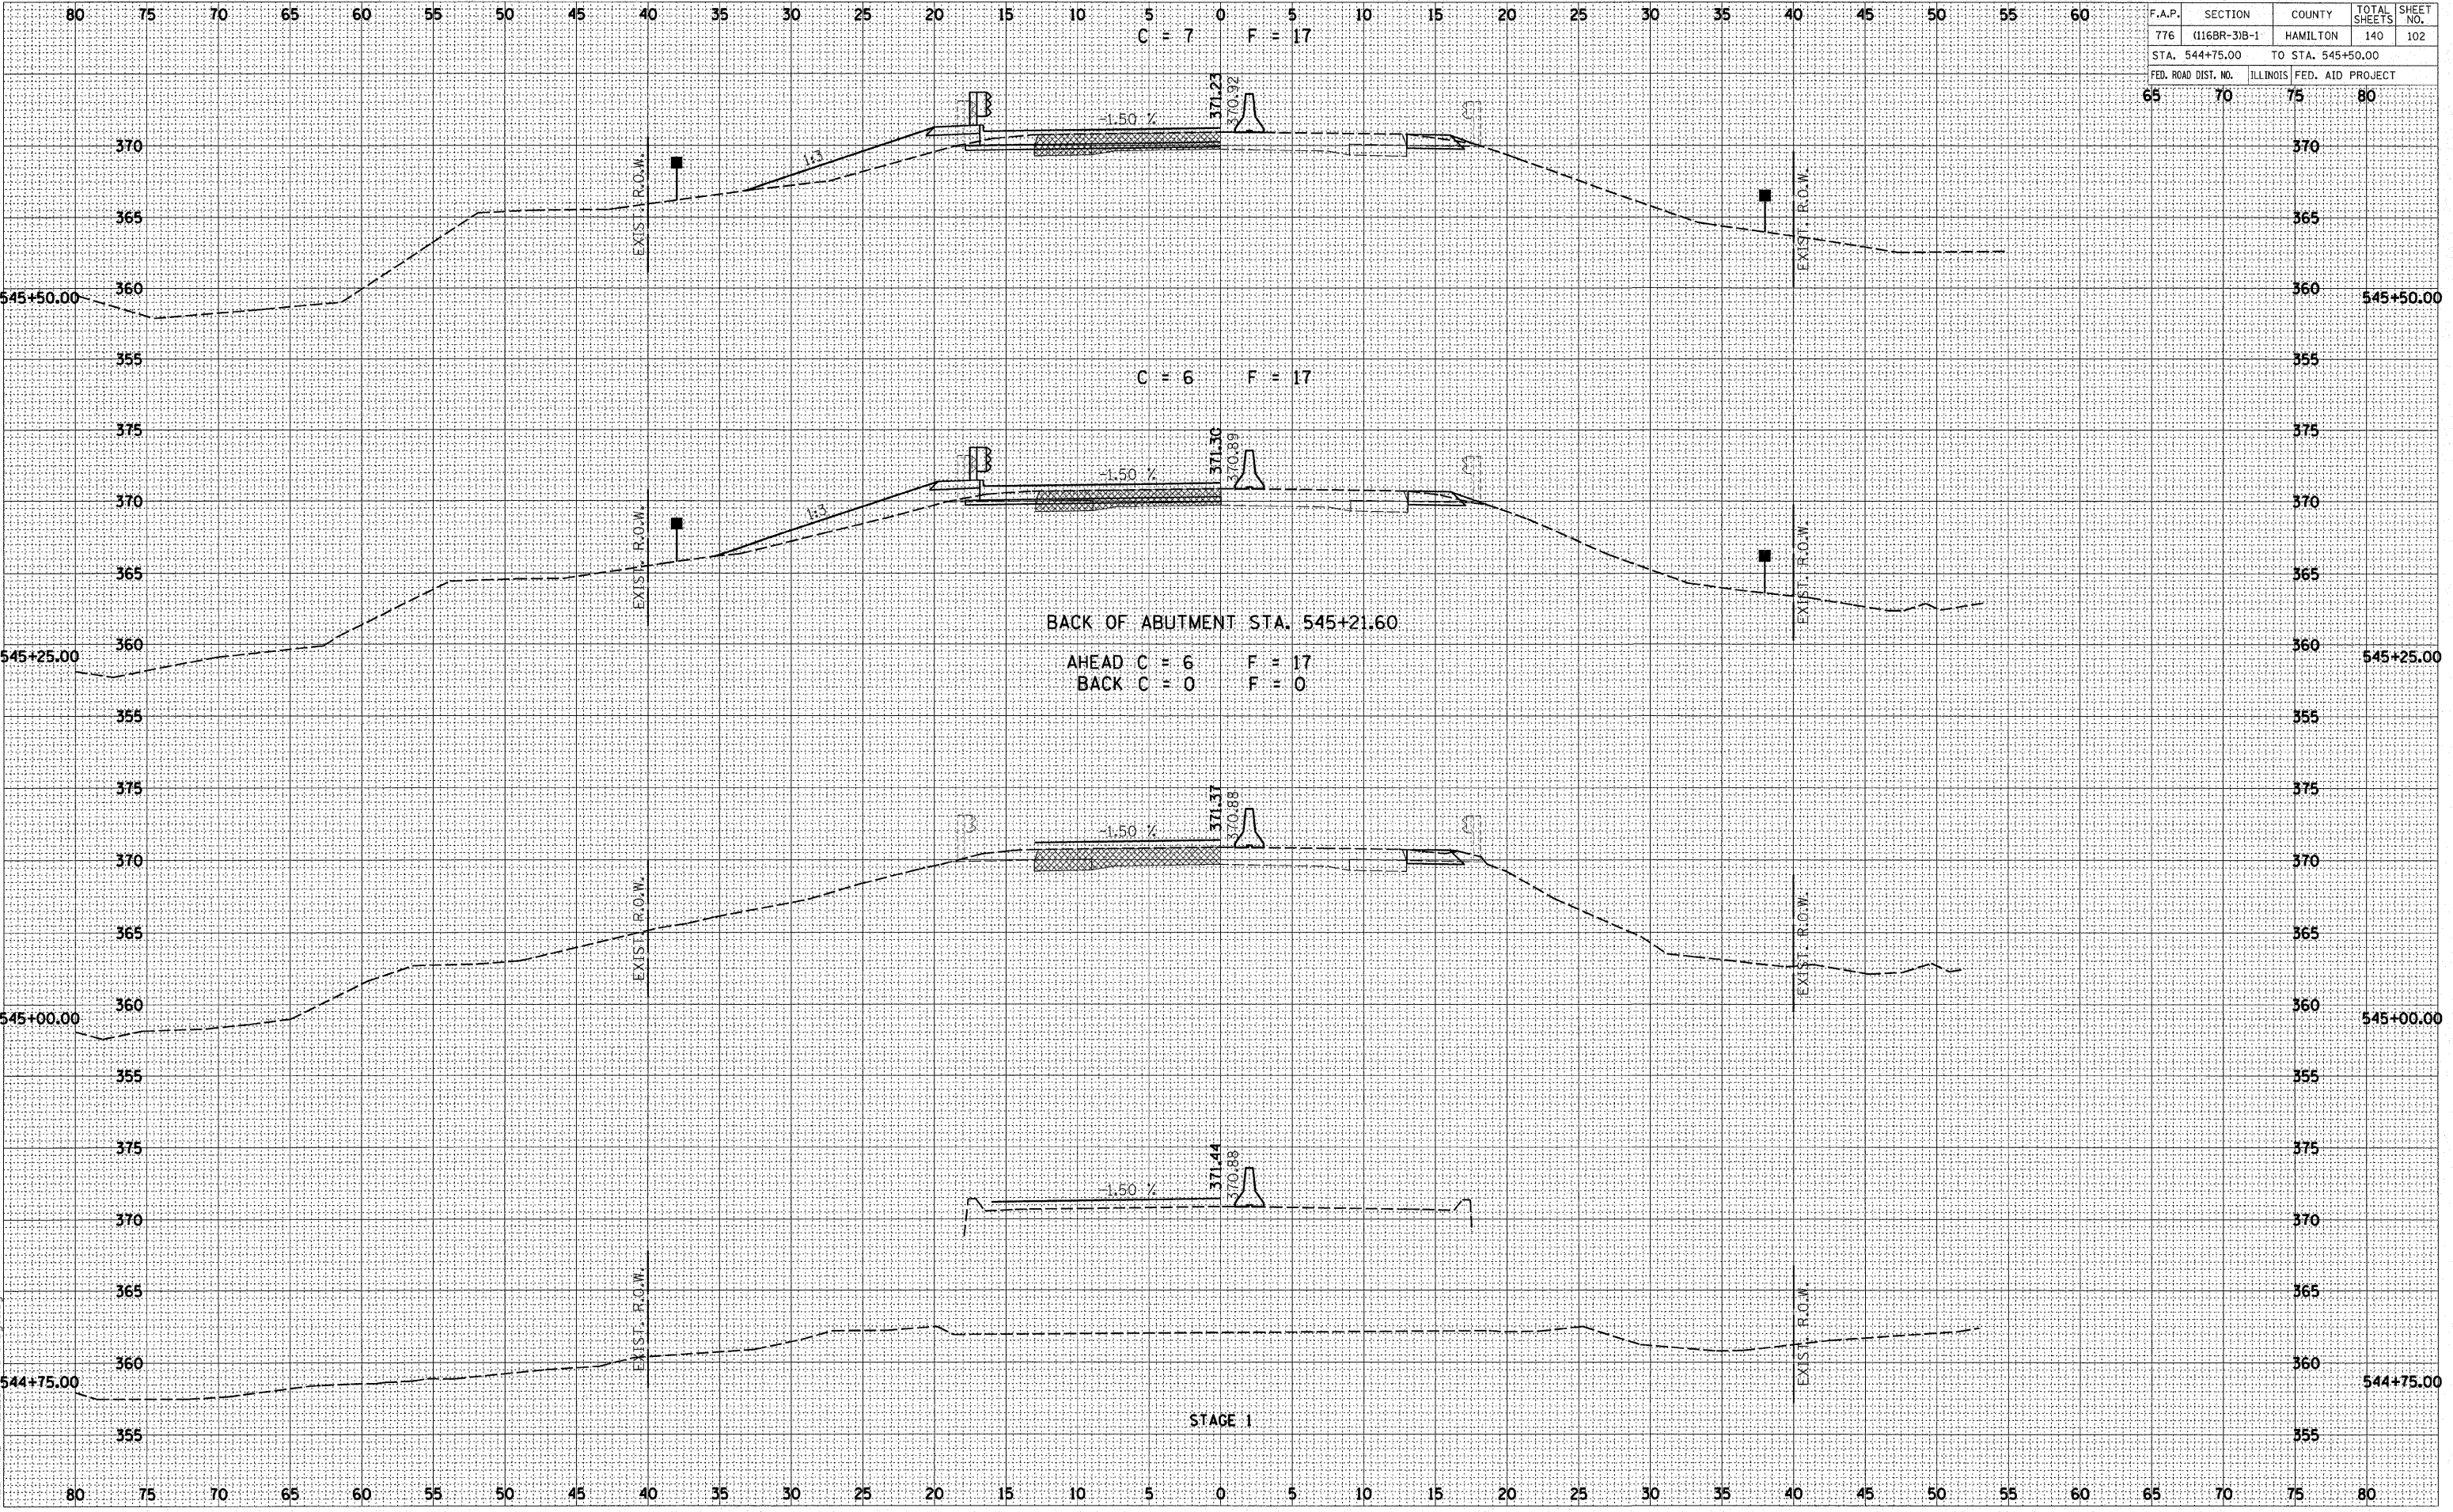

BY	DATE

FINAL SURVEY
 SURVEYED
 PLOTTED
 DATE
 NO. BOOK
 NO. DATE
 AREAS CHECKED

BY	DATE

ORIGINAL SURVEY
 SURVEYED
 PLOTTED
 DATE
 NO. BOOK
 NO. DATE
 AREAS CHECKED

PLOT DATE : 10/26/2007
 FILE NAME : 4102151.XS-Stage1.dgn