


F.A.P.	SECTION	COUNTY	TOTAL SHEETS	SHEET NO.
776	(116BR-3)B-1	HAMILTON	140	130
STA. 534+00.00		TO STA. 535+50.00		
FED. ROAD DIST. NO.		ILLINOIS FED. AID PROJECT		
65	70	75	80	

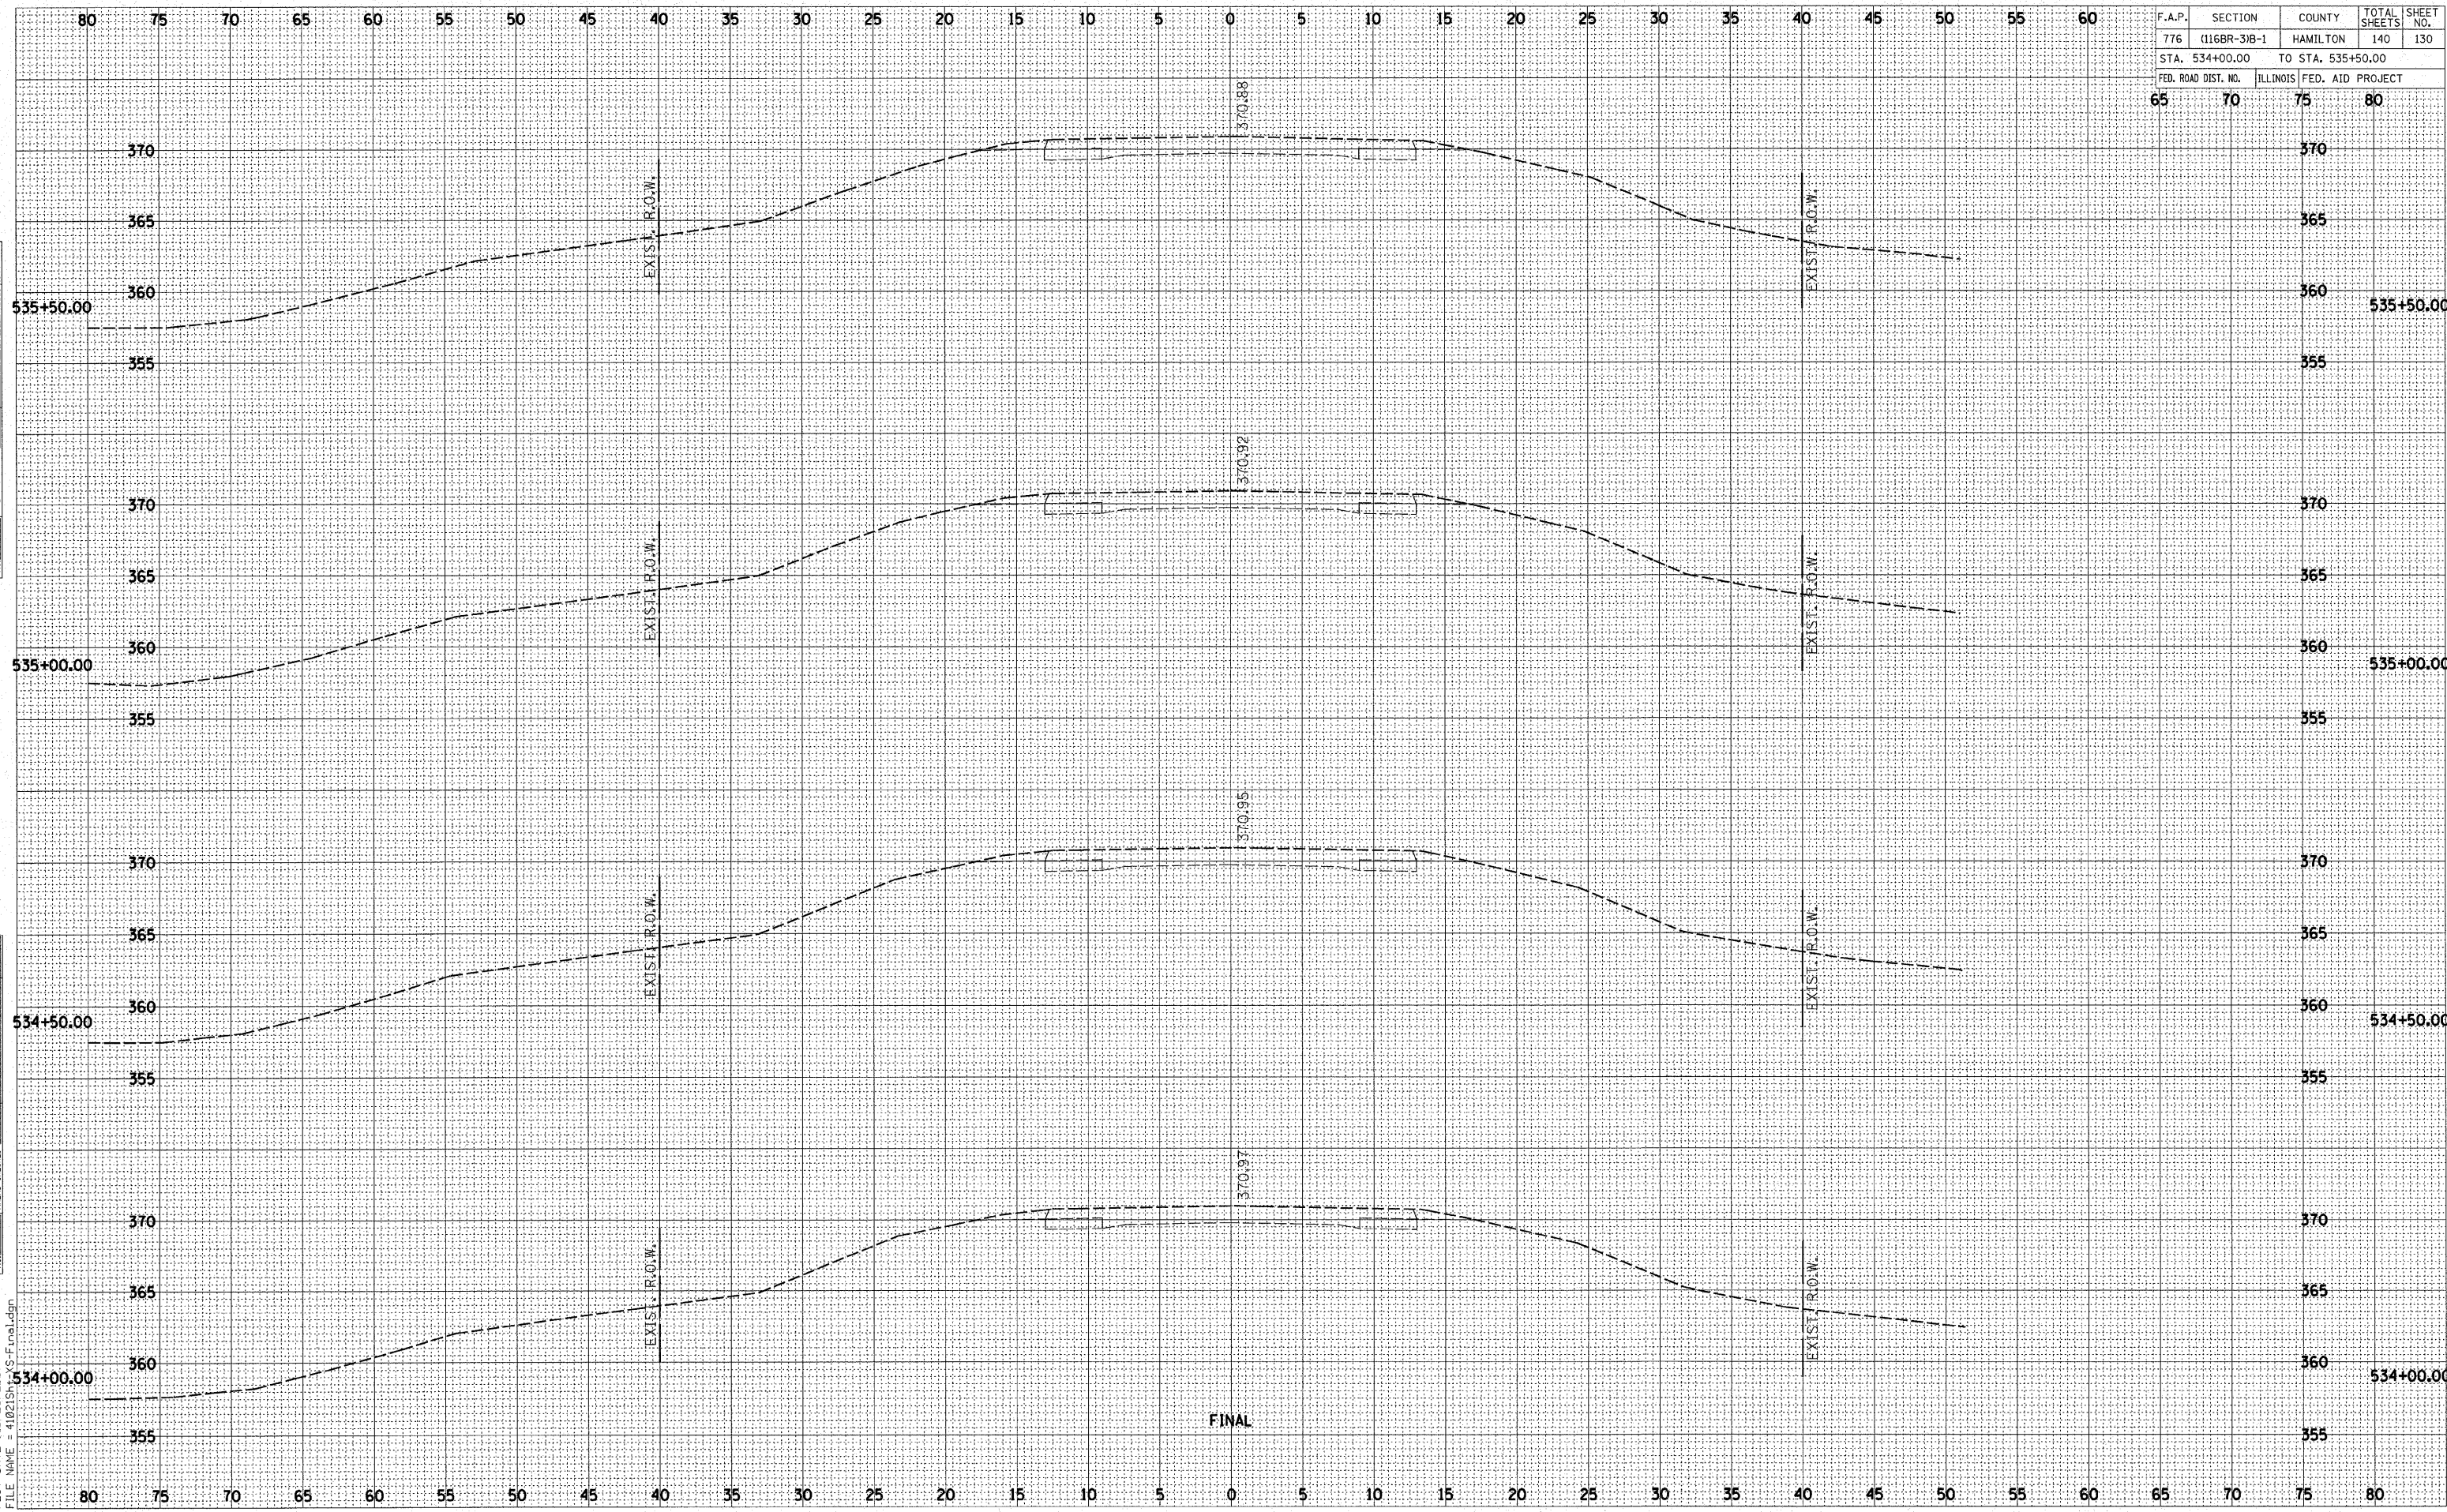

BY	DATE

NO.	DATE	BY	REVISION

BY	DATE

NO.	DATE	BY	REVISION

PLOT DATE: 10/26/2007
 FILE NAME: 4102151\3-Final.dgn

FINAL