


80 75 70 65 60 55 50 45 40 35 30 25 20 15 10 5 0 5 10 15 20 25 30 35 40 45 50 55 60

F.A.P.	SECTION	COUNTY	TOTAL SHEETS	SHEET NO.
776	(116BR-3)B-1	HAMILTON	140	137
STA. 543+50.00 TO STA. 544+00.00				
FED. ROAD DIST. NO. ILLINOIS FED. AID PROJECT				
65	70	75	80	

DATE	BY

DATE	BY

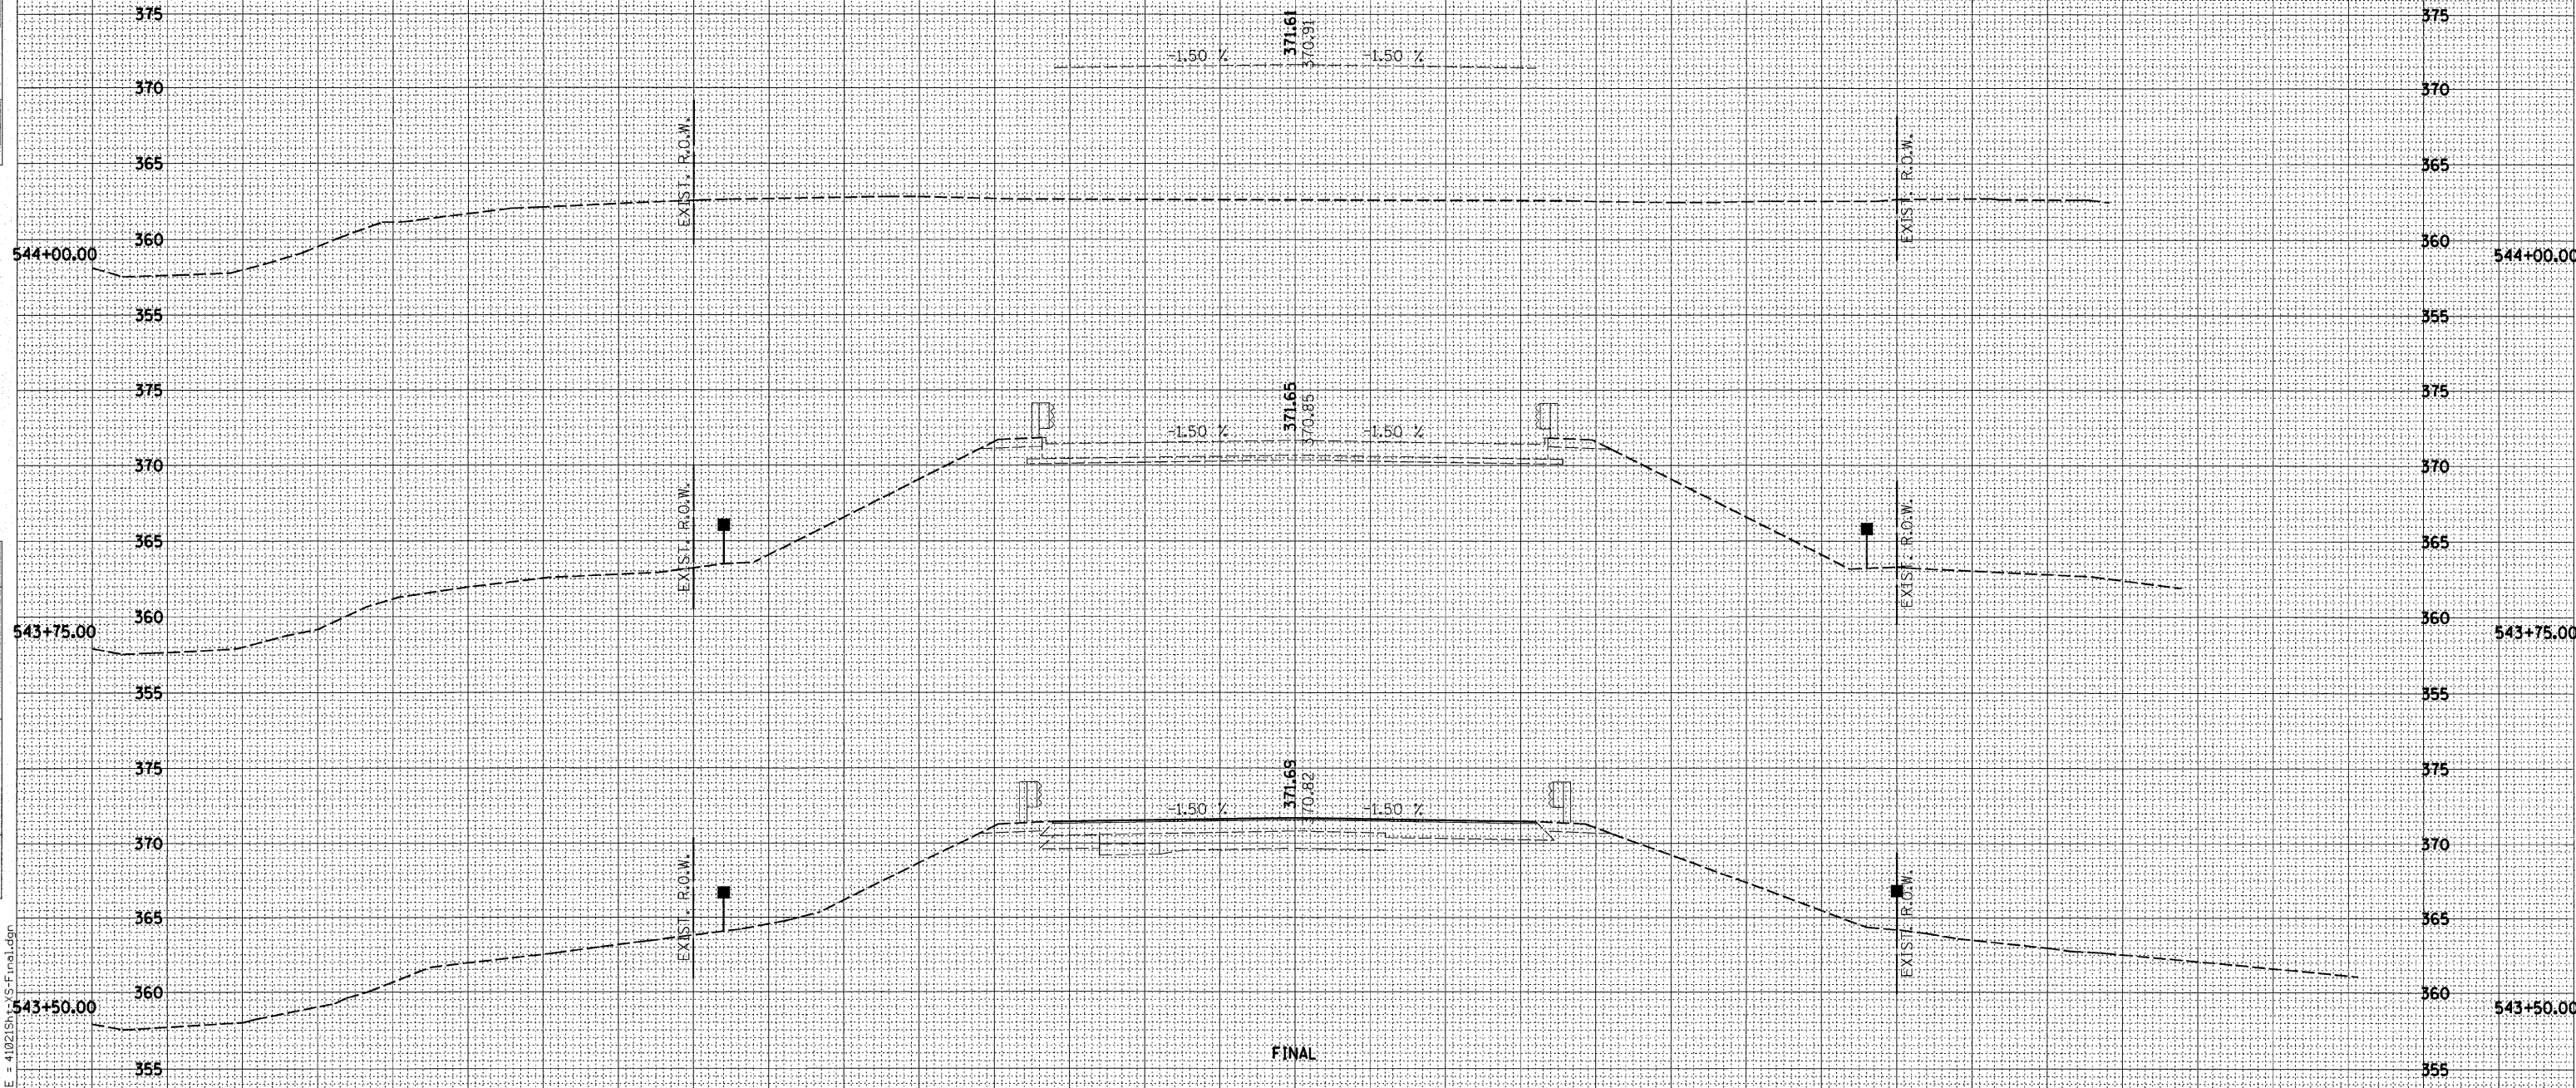

PLOT DATE: 10/26/2007  
FILE NAME: 410215101-S-F.mxd

80 75 70 65 60 55 50 45 40 35 30 25 20 15 10 5 0 5 10 15 20 25 30 35 40 45 50 55 60 65 70 75 80