


PLAN	DATE
REVISION	BY
NO.	

PROFILE	DATE
REVISION	BY
NO.	

PLOT DATE : 04/25/11
FILE NAME : 78023.PLA
PLOT SCALE : 1"=40'
USER NAME : MASTERS

CONTRACT NO. 78023				
F.A.P. RTE.	SECTION	COUNTY	TOTAL SHEETS	SHEET NO.
778	3BR-1	HARDIN	69	6
STA. 802+80 TO STA. 809+20				
FED. ROAD DIST. NO. 7 ILLINOIS FED. AID PROJECT				

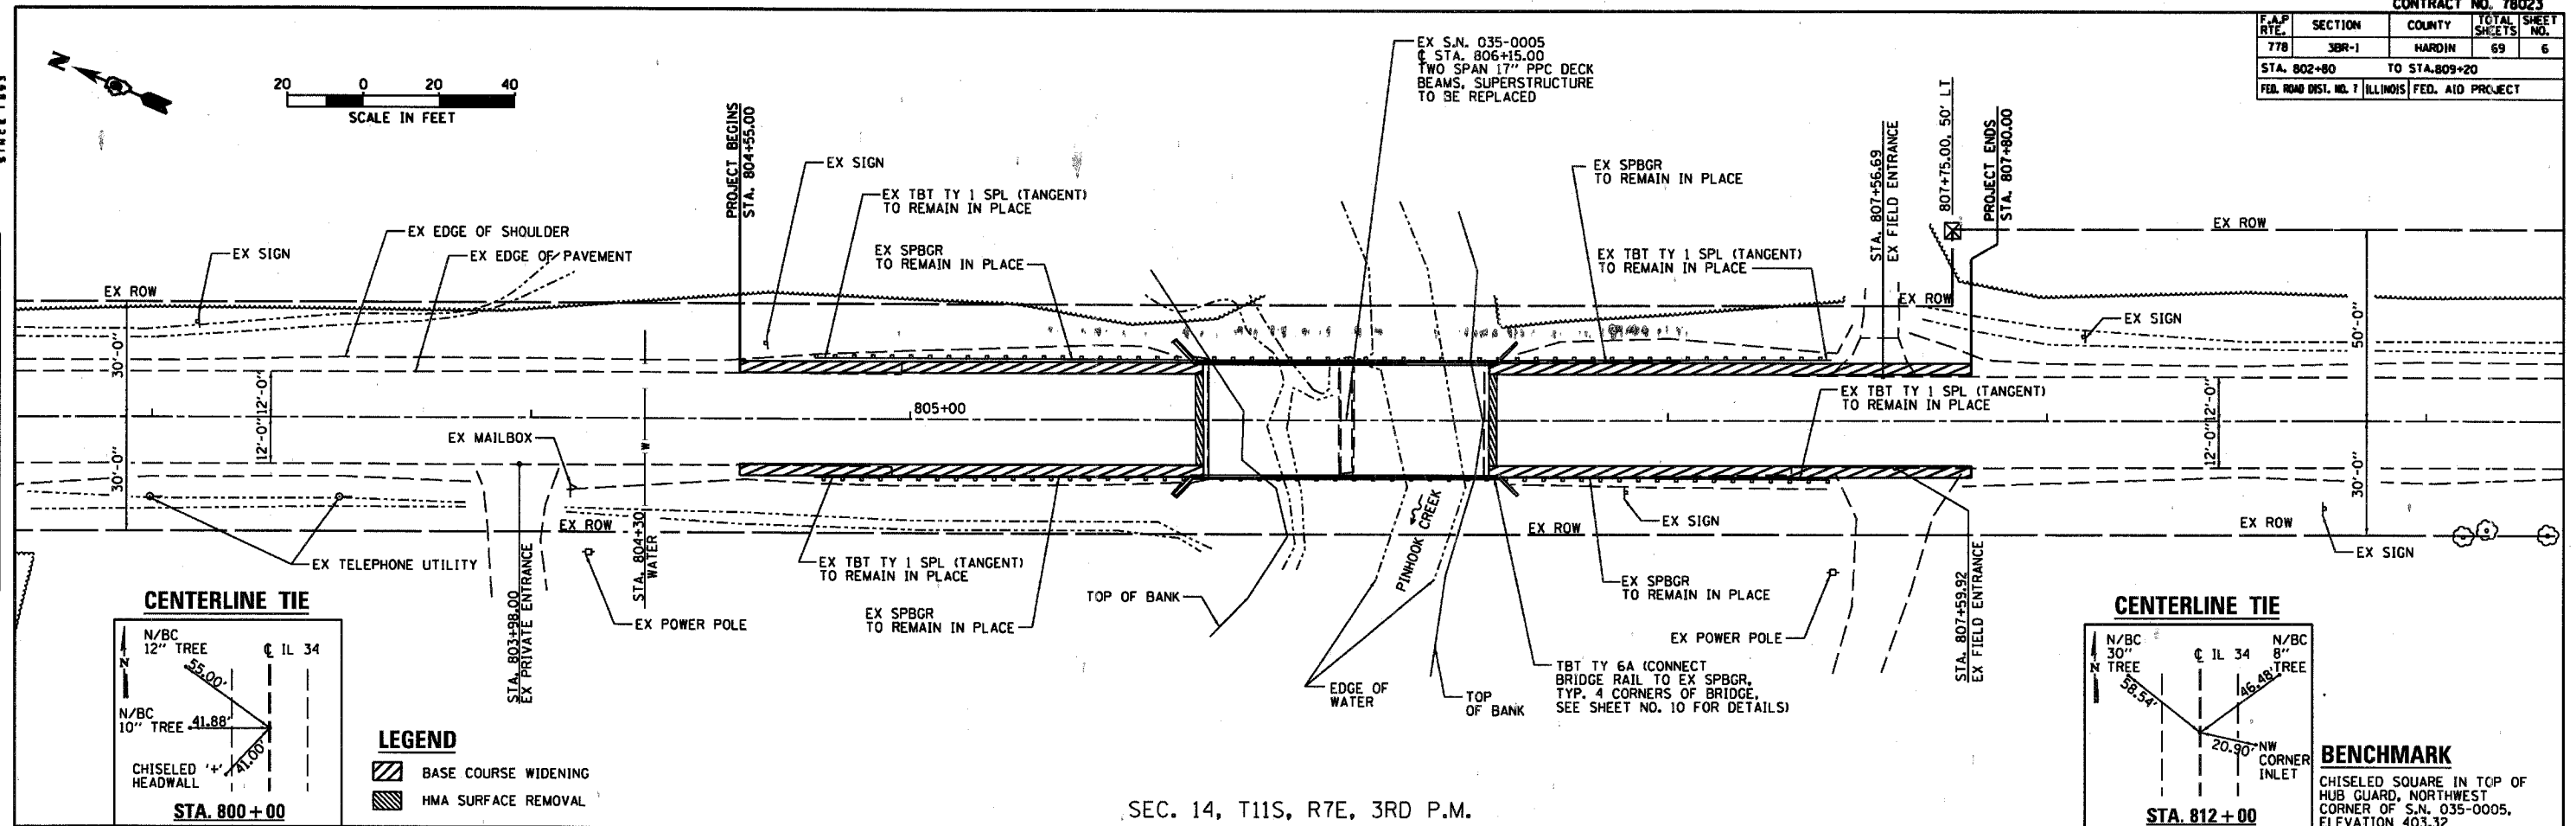

SEC. 14, T11S, R7E, 3RD P.M.

