


| F.A.P. RTE.           | SECTION | COUNTY   | TOTAL SHEETS     | SHEET NO. |
|-----------------------|---------|----------|------------------|-----------|
| 778                   | 3BR-1   | HARDIN   | 69               | 8         |
| STA.                  |         | TO STA.  |                  |           |
| FED. ROAD DIST. NO. 7 |         | ILLINOIS | FED. AID PROJECT |           |

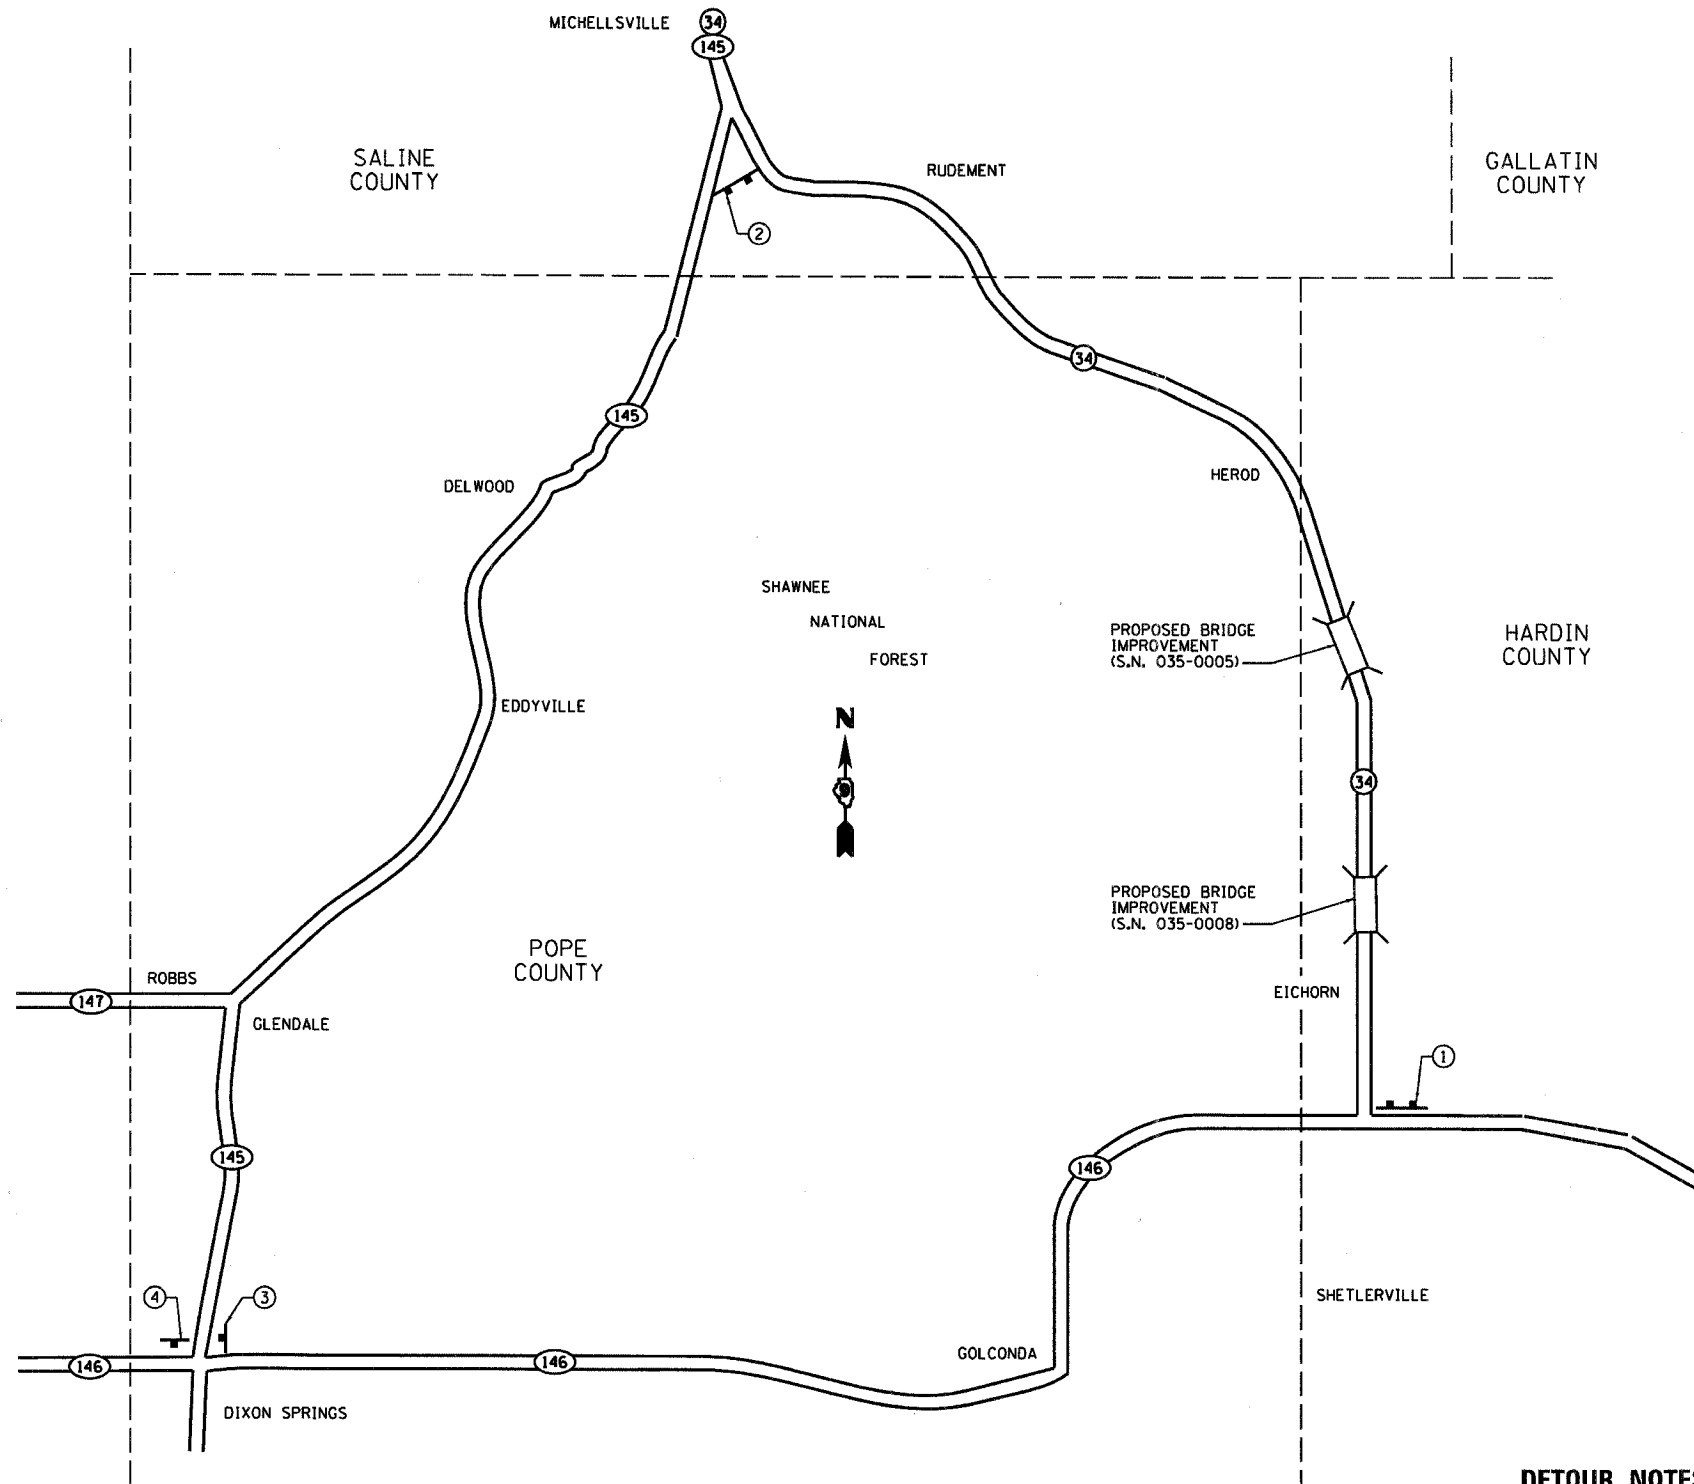

**SIGN LEGEND  
STAGE I**

① **WIDE LOADS OVER 12'-0"**  
**DETOUR VIA**

|                         |                          |
|-------------------------|--------------------------|
| WEST<br>ILLINOIS<br>146 | NORTH<br>ILLINOIS<br>145 |
|-------------------------|--------------------------|

60"x90"

② **WIDE LOADS OVER 12'-0"**  
**DETOUR VIA**

|                          |                         |
|--------------------------|-------------------------|
| SOUTH<br>ILLINOIS<br>145 | EAST<br>ILLINOIS<br>146 |
|--------------------------|-------------------------|

60"x90"

**SIGN LEGEND  
STAGE II**

① **WIDE LOADS OVER 11'-0"**  
**DETOUR VIA**

|                         |                          |
|-------------------------|--------------------------|
| WEST<br>ILLINOIS<br>146 | NORTH<br>ILLINOIS<br>145 |
|-------------------------|--------------------------|

60"x90"

② **WIDE LOADS OVER 11'-0"**  
**DETOUR VIA**

|                          |                         |
|--------------------------|-------------------------|
| SOUTH<br>ILLINOIS<br>145 | EAST<br>ILLINOIS<br>146 |
|--------------------------|-------------------------|

60"x90"

**SIGN LEGEND  
STAGE I AND II**

③

|           |         |
|-----------|---------|
| NORTH     | 30"x15" |
| ILLINOIS  | 30"x24" |
| 145       | 30"x24" |
| WIDE LOAD | 21"x15" |
| DETOUR    | 30"x24" |

④

|           |         |
|-----------|---------|
| EAST      | 30"x15" |
| ILLINOIS  | 30"x24" |
| 146       | 30"x24" |
| WIDE LOAD | 21"x15" |
| DETOUR    | 30"x24" |

**DETOUR NOTES:**

1. THE CONTRACTOR SHALL FURNISH THE POSTS AND ERECT THE SIGNS AT THE LOCATION DIRECTED BY THE ENGINEER. ALL SIGNS SHALL BE POST MOUNTED.
2. THE ABOVE NOTED WORK, INCLUDING SIGNS, POSTS, HARDWARE, AND LABOR SHALL BE INCLUDED IN THE CONTRACT UNIT PRICE, EACH, FOR TRAFFIC CONTROL AND PROTECTION, STD. 701321 AND NO OTHER COMPENSATION WILL BE ALLOWED.
3. COORDINATE WIDE LOAD DETOUR WITH TRAFFIC CONTROL FOR S.N. 035-0008. IF STAGING SEQUENCE BETWEEN STRUCTURES DOES NOT CORRESPOND, THE MINIMUM LANE WIDTH SHALL BE POSTED. SEE SHEET NO. 43 FOR S.N. 035-0008 WIDE LOAD DETOUR DETAILS.

**DETOUR SIGNING PLAN**

**WIDE LOAD DETOUR**  
**F.A.P. ROUTE 778 (IL ROUTE 34)**  
**SECTION 3BR-1**  
**HARDIN COUNTY**

PLOT DATE  
 FILE NAME  
 PLOT SCALE  
 USER NAME



10/04/07