


F.A.P. RTE.	SECTION	COUNTY	TOTAL SHEETS	SHEET NO.
778	3BR-1	HARDIN	69	10
STA.		TO STA.		
FED. ROAD DIST. NO. 7		ILLINOIS FED. AID PROJECT		

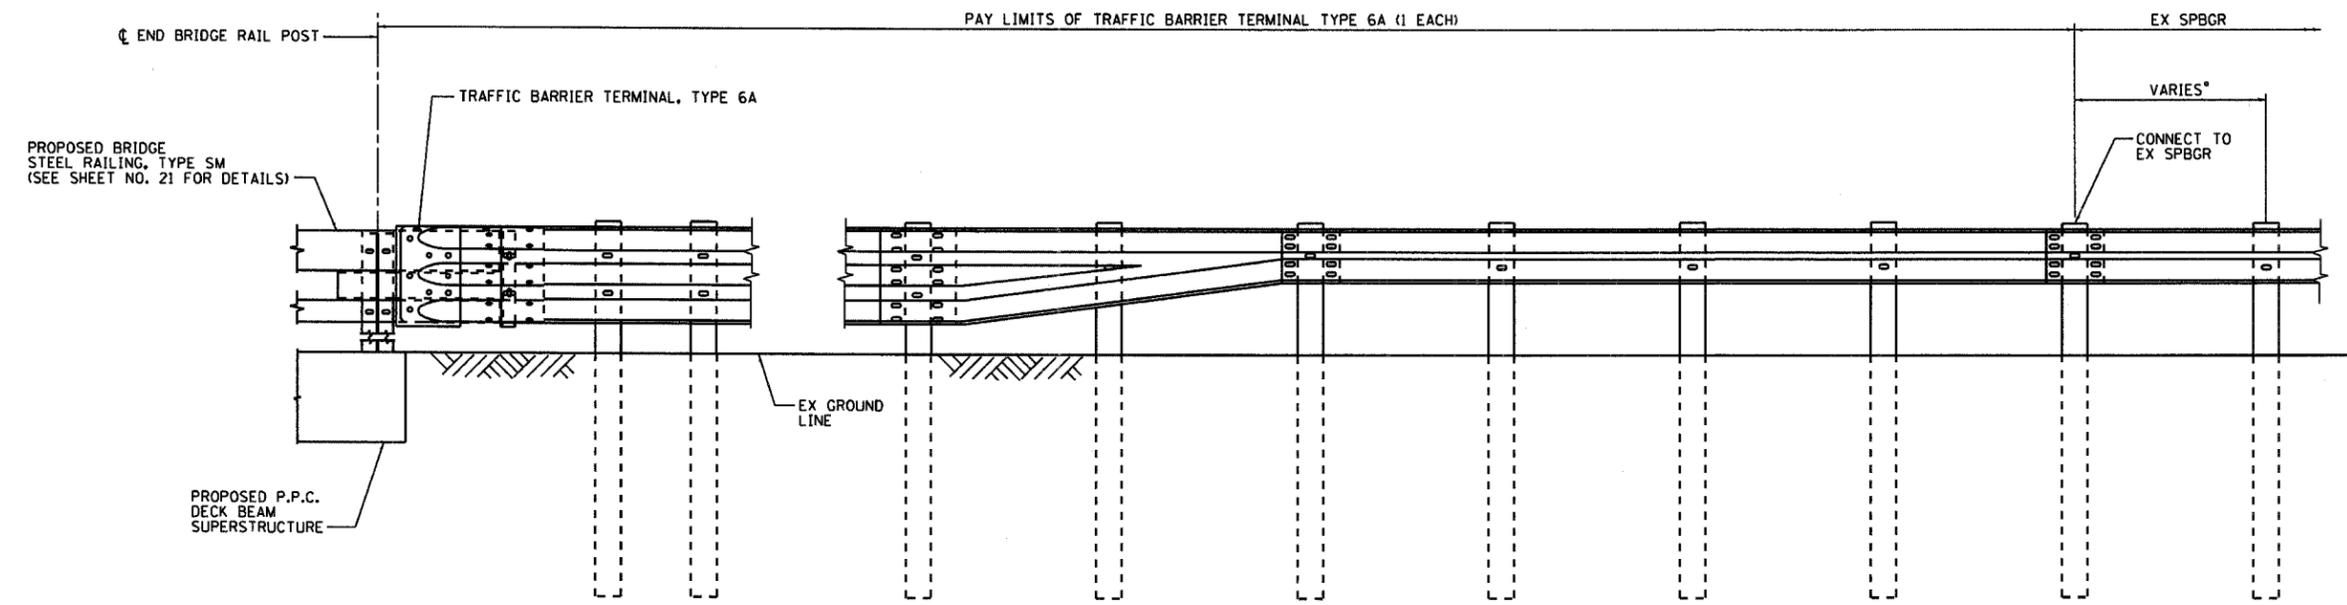

**GUARDRAIL CONNECTION DETAIL**

• POST SPACING AS REQUIRED TO MATCH TBT TYPE 6A TO EX SPBGR (6'-3" MAX.)

**NOTES:**

1. REMOVE AND REPLACE EX SPBGR WITH TBT TYPE 6A TO CONNECT PROPOSED BRIDGE STEEL RAILING, TYPE SM, TO EX SPBGR.
2. CONTRACTOR MAY USE EXISTING STEEL POSTS OR INSTALL NEW/ADDITIONAL POSTS AS REQUIRED. THE ENGINEER SHALL APPROVE TBT TYPE 6A LAYOUT PRIOR TO INSTALLATION.
3. UNLESS OTHERWISE NOTED, DETAILS SHALL BE AS SHOWN ON "TRAFFIC BARRIER TERMINAL, TYPE 6A, STANDARD 631032".
4. COST OF WORK SHOWN TO BE INCLUDED IN TRAFFIC BARRIER TERMINAL, TYPE 6A.

**MISCELLANEOUS DETAILS**  
**F.A.P. ROUTE 778 (IL ROUTE 34)**  
**SECTION 3BR-1**  
**HARDIN COUNTY**

PLOT DATE • NOTES  
 FILE NAME • FILES  
 PLOT SCALE • SCALES  
 USER NAME • USERS

