




DATE	
BY	
FINAL SURVEY	
NOTED BOOK	
AREAS CHECKED	

DATE	
BY	
ORIGINAL SURVEY	
NOTED BOOK	
AREAS CHECKED	

PLOT DATE : 08/20/14
FILE NAME : 081114
PLOT SCALE : 1"=40'
USER NAME : RUSSELL

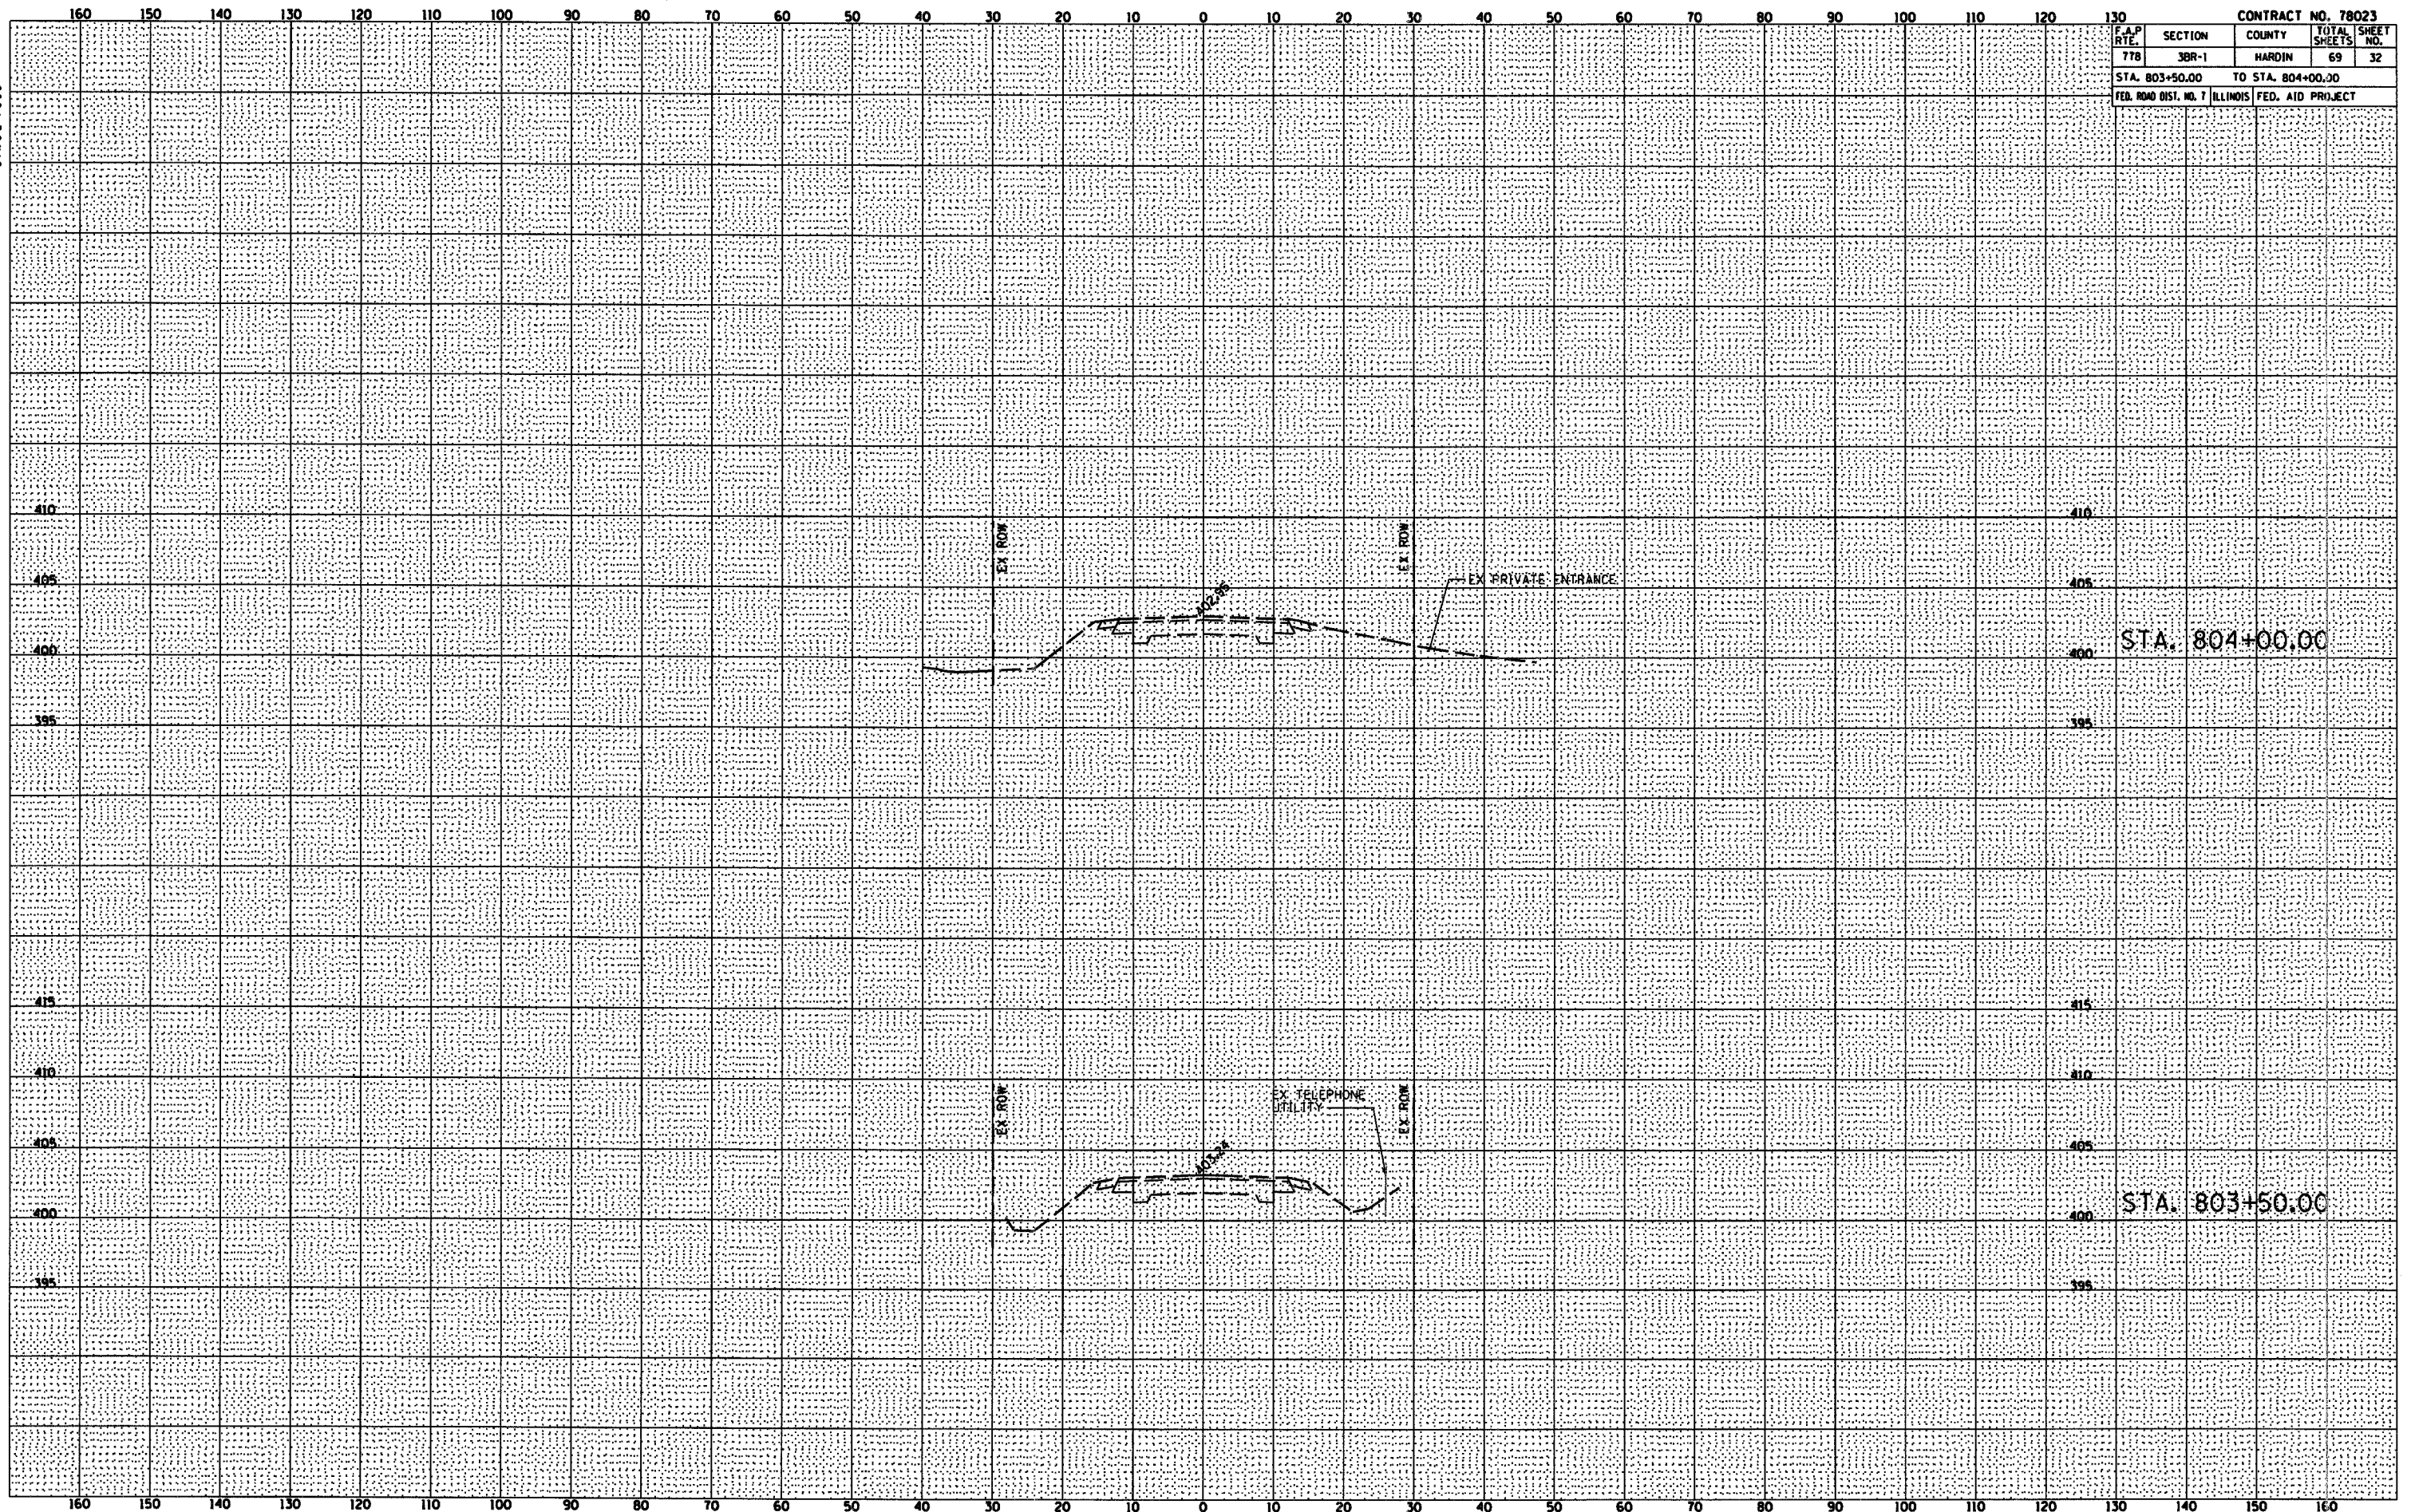

CONTRACT NO. 78023				
F.A.P. RTE.	SECTION	COUNTY	TOTAL SHEETS	SHEET NO.
778	3BR-1	HARDIN	69	32
STA. 803+50.00		TO STA. 804+00.00		
FEB. ROAD DIST. NO. 7 ILLINOIS FED. AID PROJECT				