




FINAL SHEET NO.	
SURVEYED	
PLOTTED	
TEMPLATE	
AREAS CHECKED	
BY	
DATE	

ORIGINAL SHEET NO.	
SURVEYED	
PLOTTED	
TEMPLATE	
AREAS CHECKED	
BY	
DATE	

PLOT DATE:   
 FILE NAME:   
 USER NAME:   
 DRAWER:   
 SHEETS:   
 NUMBER:

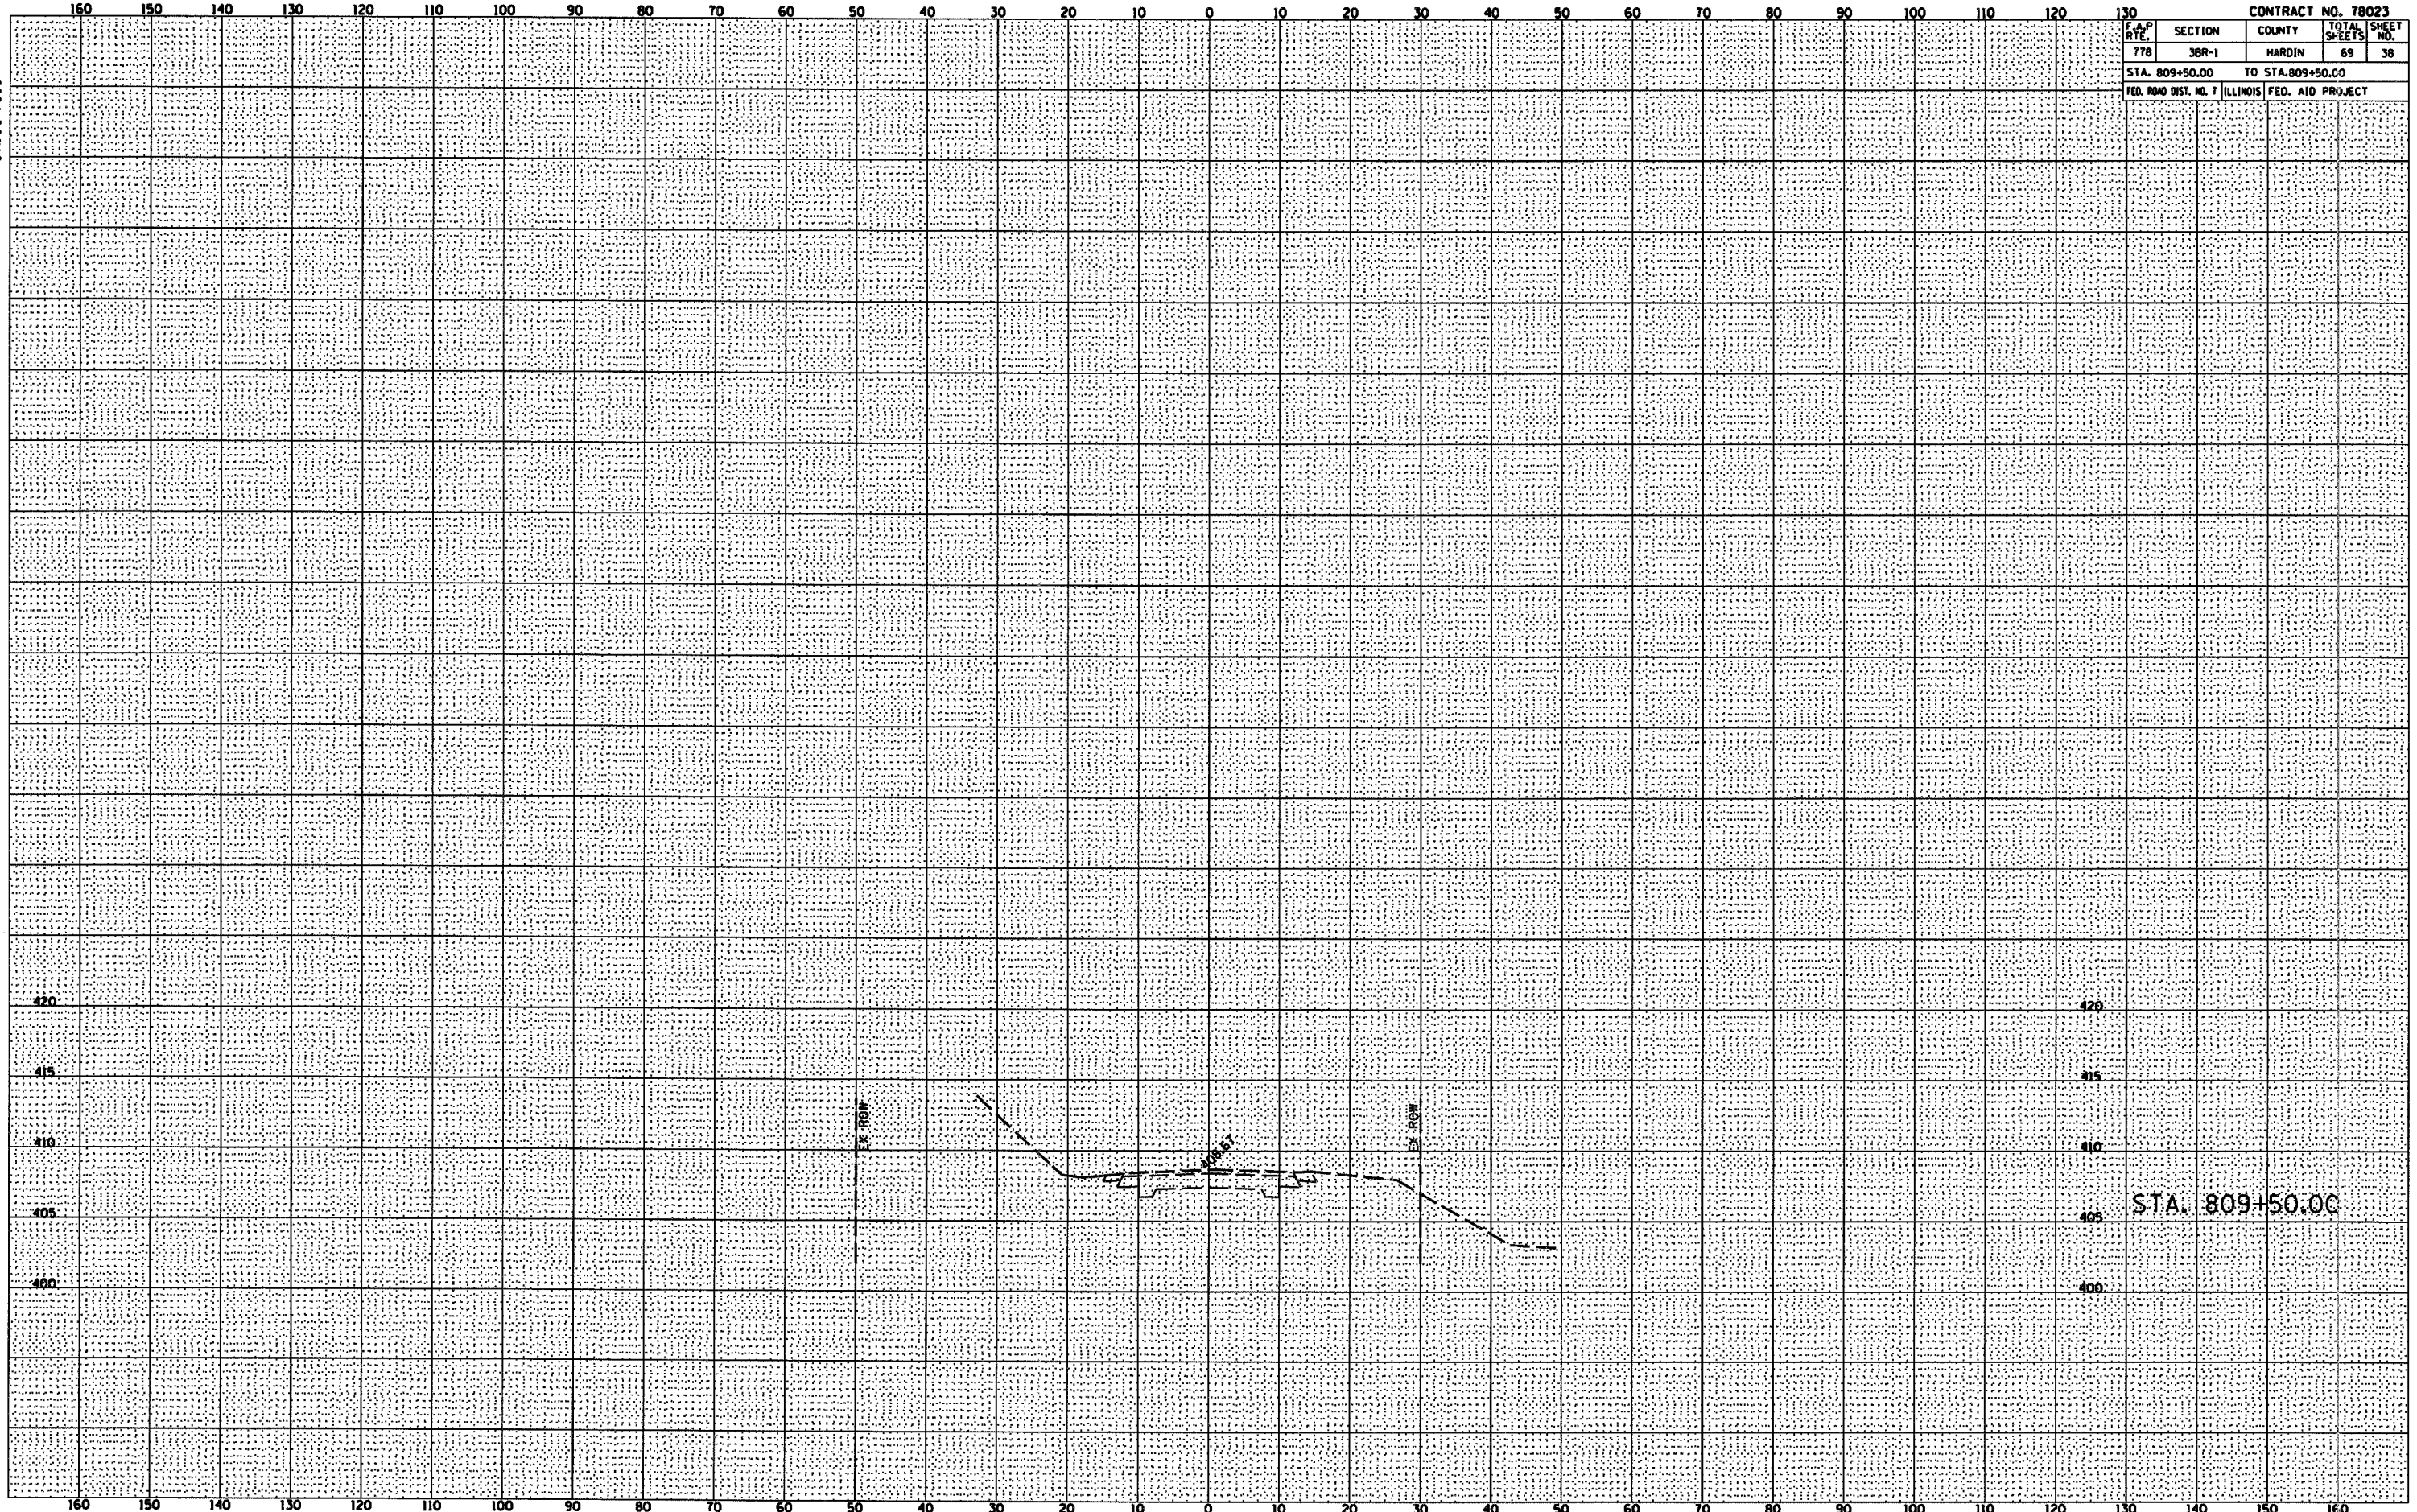

CONTRACT NO. 78023				
F.A.P. RTE.	SECTION	COUNTY	TOTAL SHEETS	SHEET NO.
778	3BR-1	HARDIN	69	38
STA. 809+50.00		TO STA. 809+50.00		
FED. ROAD DIST. NO. 7		ILLINOIS FED. AID PROJECT		

STA. 809+50.00