


F.A.P. RTE.	SECTION	COUNTY	TOTAL SHEETS	SHEET NO.
778	4BR-1	HARDIN	69	43
STA.		TO STA.		
FED. ROAD DIST. NO. 7 ILLINOIS FED. AID PROJECT				

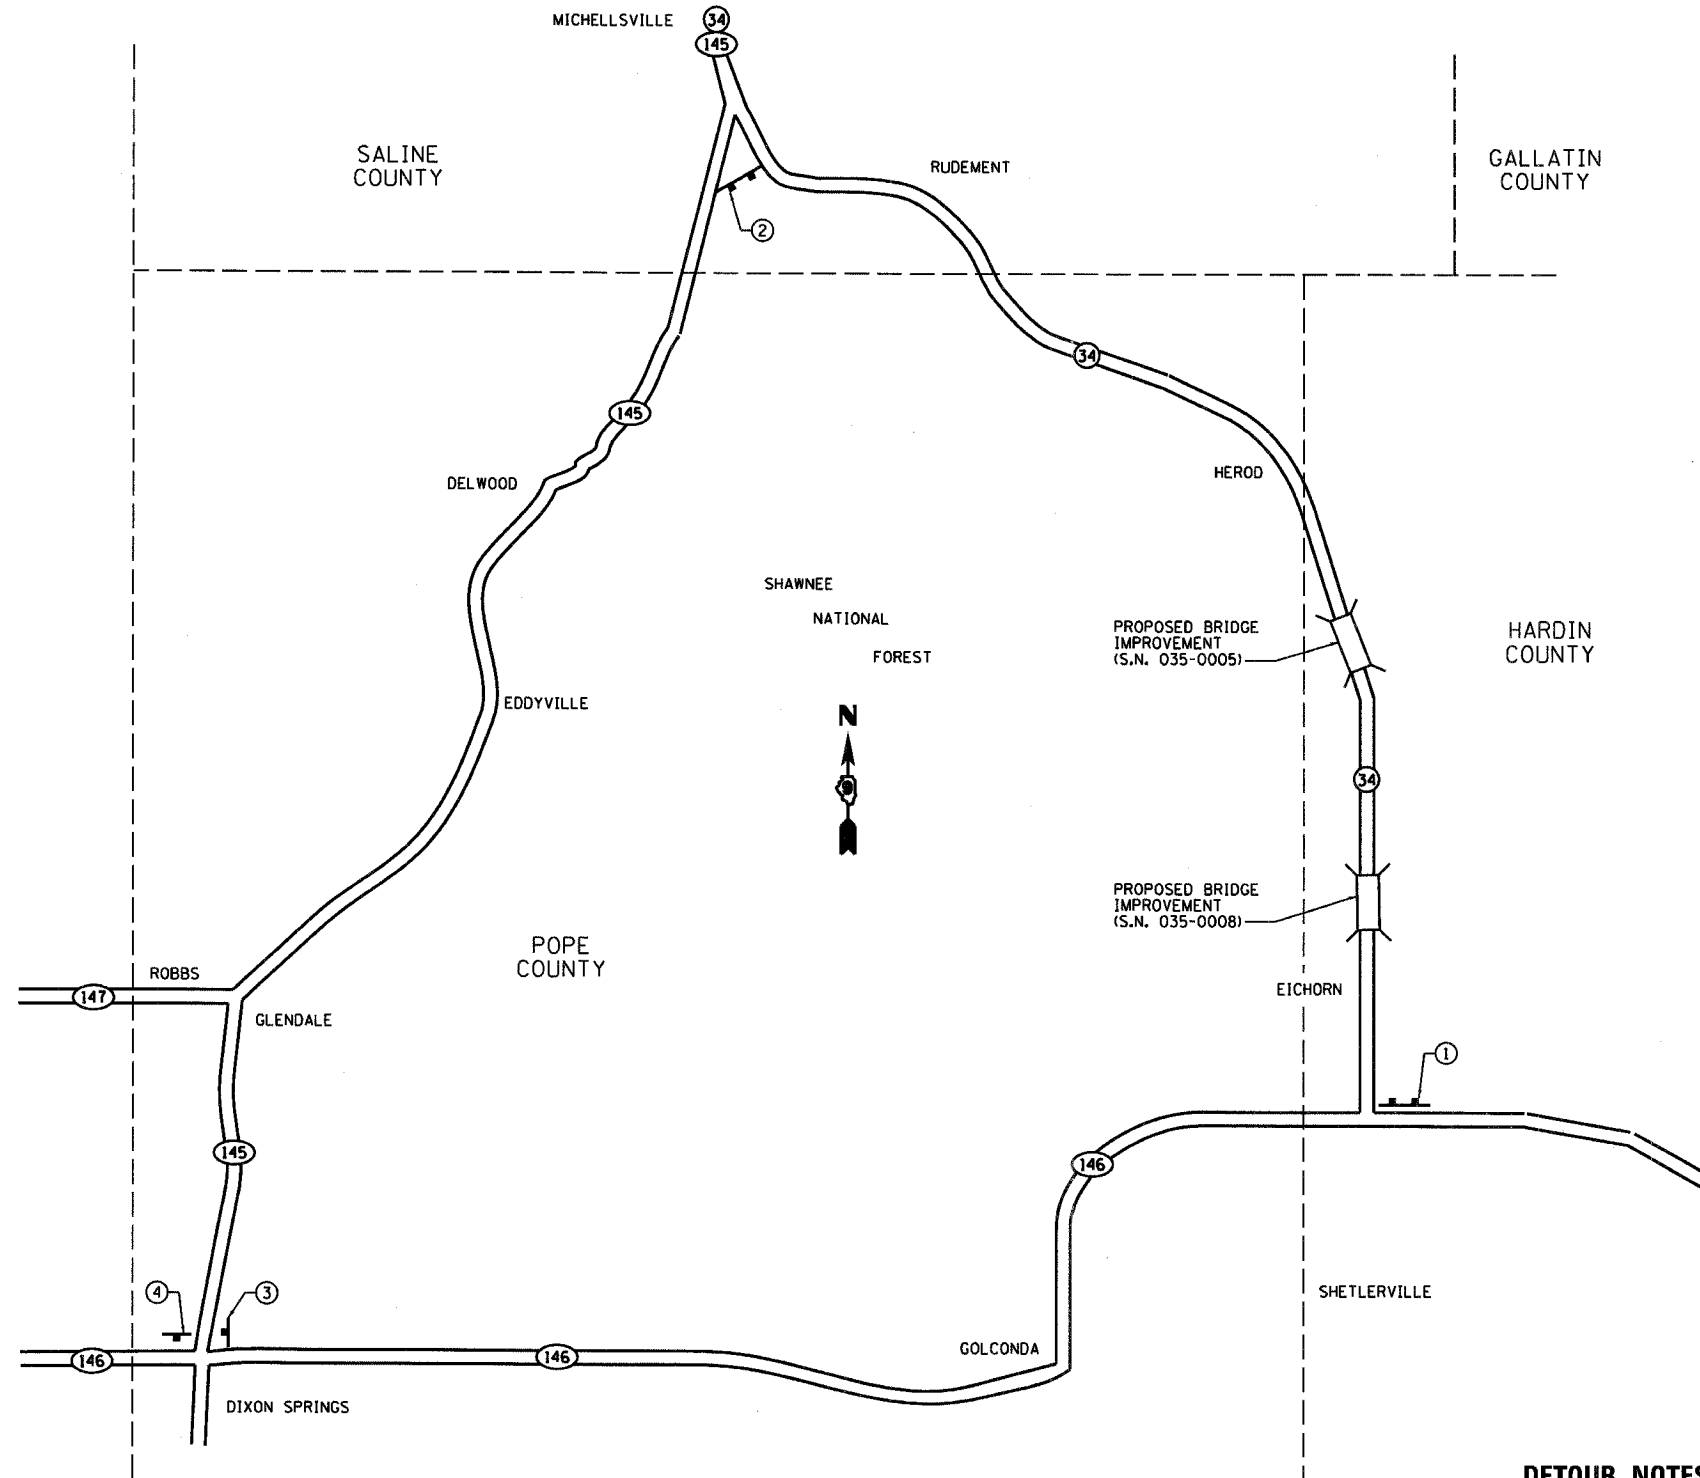

DETOUR SIGNING PLAN

SIGN LEGEND STAGE I		SIGN LEGEND STAGE II																	
①	<p>WIDE LOADS OVER 12'-0"</p> <p>DETOUR VIA</p> <table border="1"> <tr> <td>WEST ILLINOIS 146</td> <td>NORTH ILLINOIS 145</td> </tr> </table> <p>60"x90"</p>	WEST ILLINOIS 146	NORTH ILLINOIS 145	①	<p>WIDE LOADS OVER 11'-0"</p> <p>DETOUR VIA</p> <table border="1"> <tr> <td>WEST ILLINOIS 146</td> <td>NORTH ILLINOIS 145</td> </tr> </table> <p>60"x90"</p>	WEST ILLINOIS 146	NORTH ILLINOIS 145												
WEST ILLINOIS 146	NORTH ILLINOIS 145																		
WEST ILLINOIS 146	NORTH ILLINOIS 145																		
②	<p>WIDE LOADS OVER 12'-0"</p> <p>DETOUR VIA</p> <table border="1"> <tr> <td>SOUTH ILLINOIS 145</td> <td>EAST ILLINOIS 146</td> </tr> </table> <p>60"x90"</p>	SOUTH ILLINOIS 145	EAST ILLINOIS 146	②	<p>WIDE LOADS OVER 11'-0"</p> <p>DETOUR VIA</p> <table border="1"> <tr> <td>SOUTH ILLINOIS 145</td> <td>EAST ILLINOIS 146</td> </tr> </table> <p>60"x90"</p>	SOUTH ILLINOIS 145	EAST ILLINOIS 146												
SOUTH ILLINOIS 145	EAST ILLINOIS 146																		
SOUTH ILLINOIS 145	EAST ILLINOIS 146																		
<p align="center">SIGN LEGEND STAGE I AND II</p>																			
③	<table border="1"> <tr> <td>NORTH ILLINOIS 145</td> <td>30"x15"</td> </tr> <tr> <td>WIDE LOAD</td> <td>30"x24"</td> </tr> <tr> <td>DETOUR</td> <td>21"x15"</td> </tr> <tr> <td>DETOUR</td> <td>30"x24"</td> </tr> </table>	NORTH ILLINOIS 145	30"x15"	WIDE LOAD	30"x24"	DETOUR	21"x15"	DETOUR	30"x24"	④	<table border="1"> <tr> <td>EAST ILLINOIS 146</td> <td>30"x15"</td> </tr> <tr> <td>WIDE LOAD</td> <td>30"x24"</td> </tr> <tr> <td>WIDE LOAD</td> <td>21"x15"</td> </tr> <tr> <td>DETOUR</td> <td>30"x24"</td> </tr> </table>	EAST ILLINOIS 146	30"x15"	WIDE LOAD	30"x24"	WIDE LOAD	21"x15"	DETOUR	30"x24"
NORTH ILLINOIS 145	30"x15"																		
WIDE LOAD	30"x24"																		
DETOUR	21"x15"																		
DETOUR	30"x24"																		
EAST ILLINOIS 146	30"x15"																		
WIDE LOAD	30"x24"																		
WIDE LOAD	21"x15"																		
DETOUR	30"x24"																		

DETOUR NOTES:

1. THE CONTRACTOR SHALL FURNISH THE POSTS AND ERECT THE SIGNS AT THE LOCATION DIRECTED BY THE ENGINEER. ALL SIGNS SHALL BE POST MOUNTED.
2. THE ABOVE NOTED WORK, INCLUDING SIGNS, POSTS, HARDWARE, AND LABOR SHALL BE INCLUDED IN THE CONTRACT UNIT PRICE. EACH, FOR TRAFFIC CONTROL AND PROTECTION, STD. 701321 AND NO OTHER COMPENSATION WILL BE ALLOWED.
3. COORDINATE WIDE LOAD DETOUR WITH TRAFFIC CONTROL FOR S.N. 035-0005. IF STAGING SEQUENCE BETWEEN STRUCTURES DOES NOT CORRESPOND, THE MINIMUM LANE WIDTH SHALL BE POSTED. SEE SHEET NO. 8 FOR S.N. 035-0005 WIDE LOAD DETOUR DETAILS.

WIDE LOAD DETOUR
F.A.P. ROUTE 778 (IL ROUTE 34)
SECTION 4BR-1
HARDIN COUNTY

DATE: 10/04/07
 FILE NAME: 778-4BR-1-43.DWG
 PLOT SCALE: 1/4"=1'-0"
 USER: JMM

