


F.A.P. RTE.	SECTION	COUNTY	TOTAL SHEETS	SHEET NO.
778	4BR-1	HARDIN	69	45
STA.		TO STA.		
FED. ROAD DIST. NO. 7		ILLINOIS	FED. AID PROJECT	

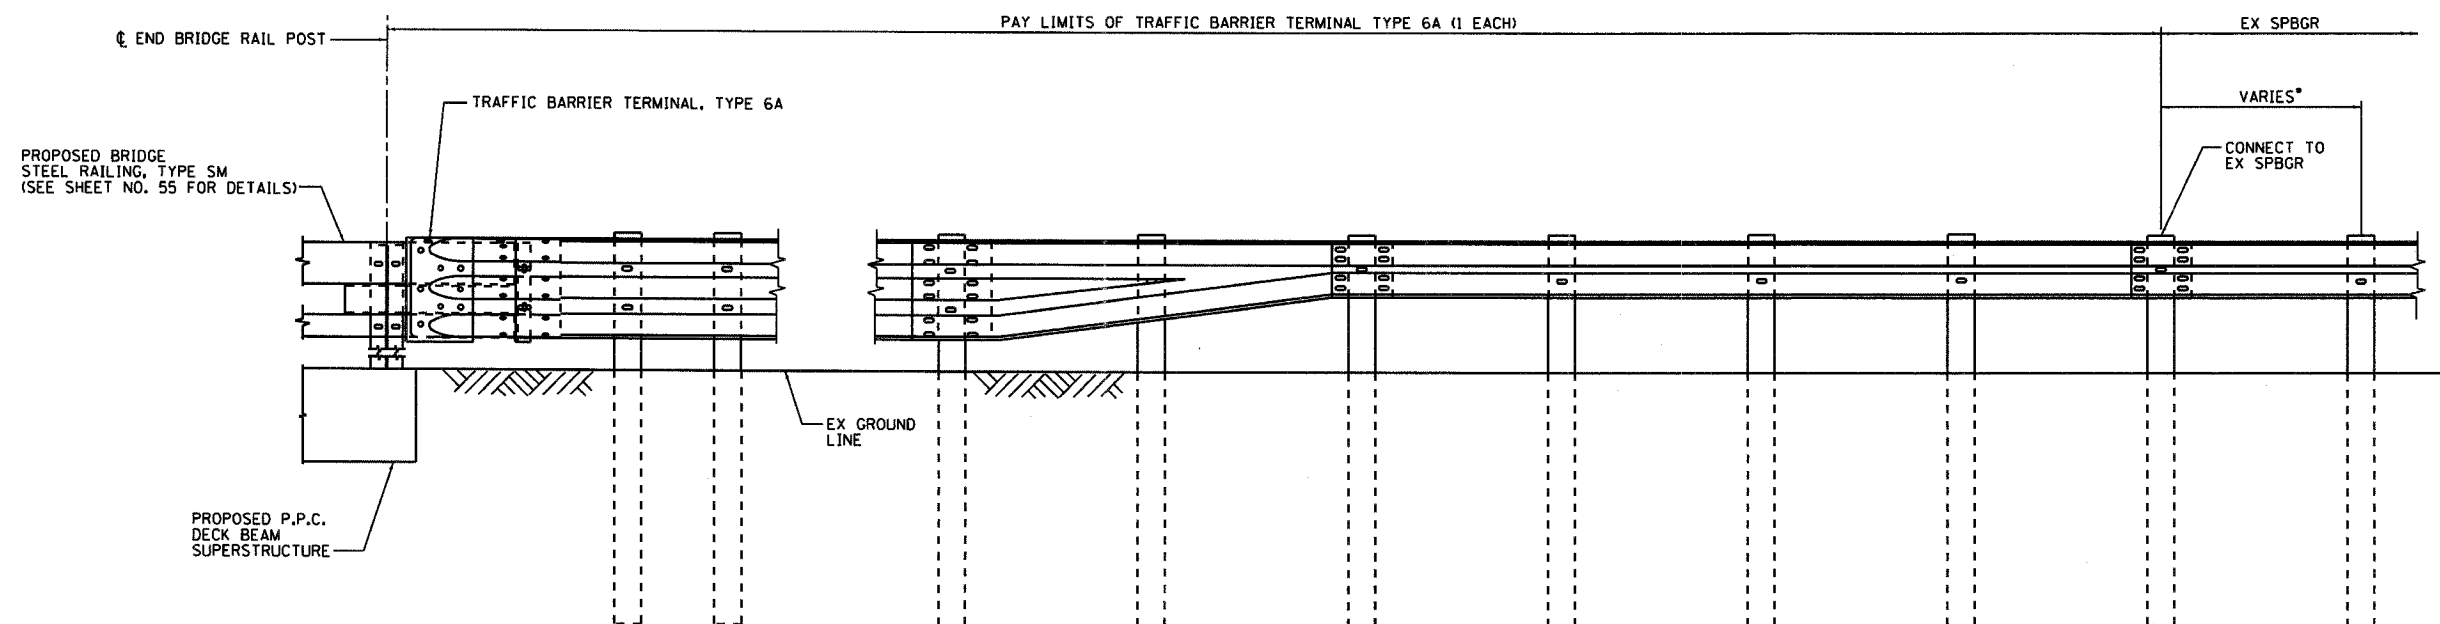

GUARDRAIL CONNECTION DETAIL

• POST SPACING AS REQUIRED TO MATCH TBT TYPE 6A TO EX SPBGR (6'-3" MAX.)

NOTES:

1. REMOVE AND REPLACE EX SPBGR WITH TBT TYPE 6A TO CONNECT PROPOSED BRIDGE STEEL RAILING, TYPE SM, TO EX SPBGR.
2. CONTRACTOR MAY USE EXISTING STEEL POSTS OR INSTALL NEW/ADDITIONAL POSTS AS REQUIRED. THE ENGINEER SHALL APPROVE TBT TYPE 6A LAYOUT PRIOR TO INSTALLATION.
3. UNLESS OTHERWISE NOTED, DETAILS SHALL BE AS SHOWN ON "TRAFFIC BARRIER TERMINAL, TYPE 6A, STANDARD 631032".
4. COST OF WORK SHOWN TO BE INCLUDED IN TRAFFIC BARRIER TERMINAL, TYPE 6A.

MISCELLANEOUS DETAILS
F.A.P. ROUTE 778 (IL ROUTE 34)
SECTION 4BR-1
HARDIN COUNTY

PLUT DATE • WATER
 FILE SCALE • WITLES
 FILE SCALE • WITLES
 USER NAME • WITLES



10/04/07