


F.A.P. RTE.	SECTION	COUNTY	TOTAL SHEETS	SHEET NO.
778	4BR-1	HARDIN	69	59
STA.		TO STA.		
FED. ROAD DIST. NO. 7		ILLINOIS FED. AID PROJECT		

STATE OF ILLINOIS
DEPARTMENT OF TRANSPORTATION

778	4B-DR	HARDIN	13	8	SHEET NO. 2
-----	-------	--------	----	---	-------------

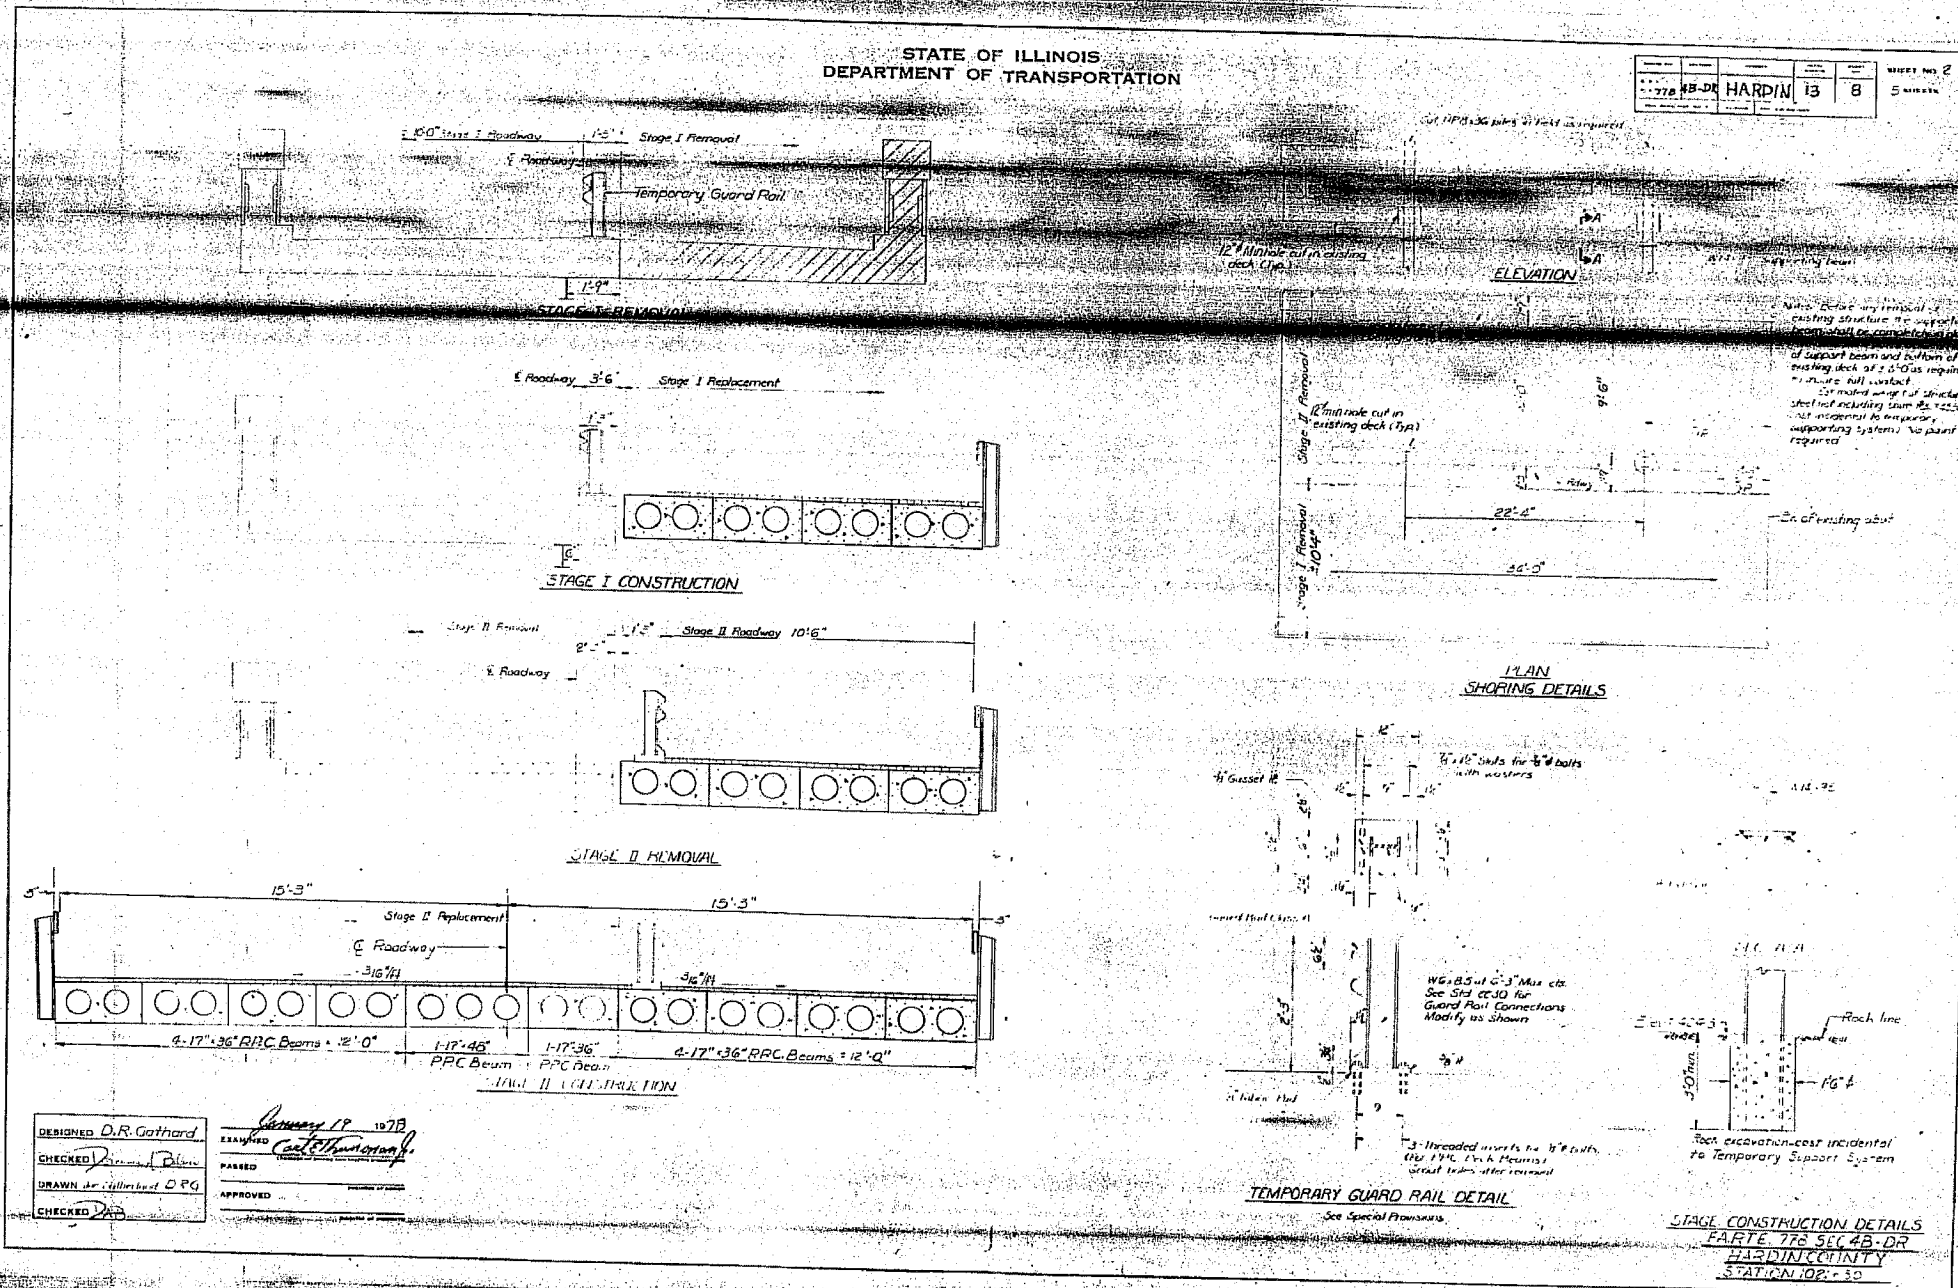

DESIGNED *D.R. Gathard*
 CHECKED *Robert J. Blinn*
 DRAWN *Dr. William O. PG*
 CHECKED *PG*

DESIGNED *January 19, 1978*
 CHECKED *Carl Thompson*
 PASSED
 APPROVED

PRINT DATE
 FILE NAME
 PLOT SCALE
 USER NAME



FOR INFORMATION ONLY

EXISTING STRUCTURE PLANS
 F.A.P. ROUTE 778 (IL ROUTE 34)
 SECTION 4BR-1
 HARDIN COUNTY