


F.A.P. RTE.	SECTION	COUNTY	TOTAL SHEETS	SHEET NO.
778	4BR-1	HARDIN	69	62
STA.		TO STA.		
FED. ROAD DIST. NO. 7		ILLINOIS FED. AID PROJECT		

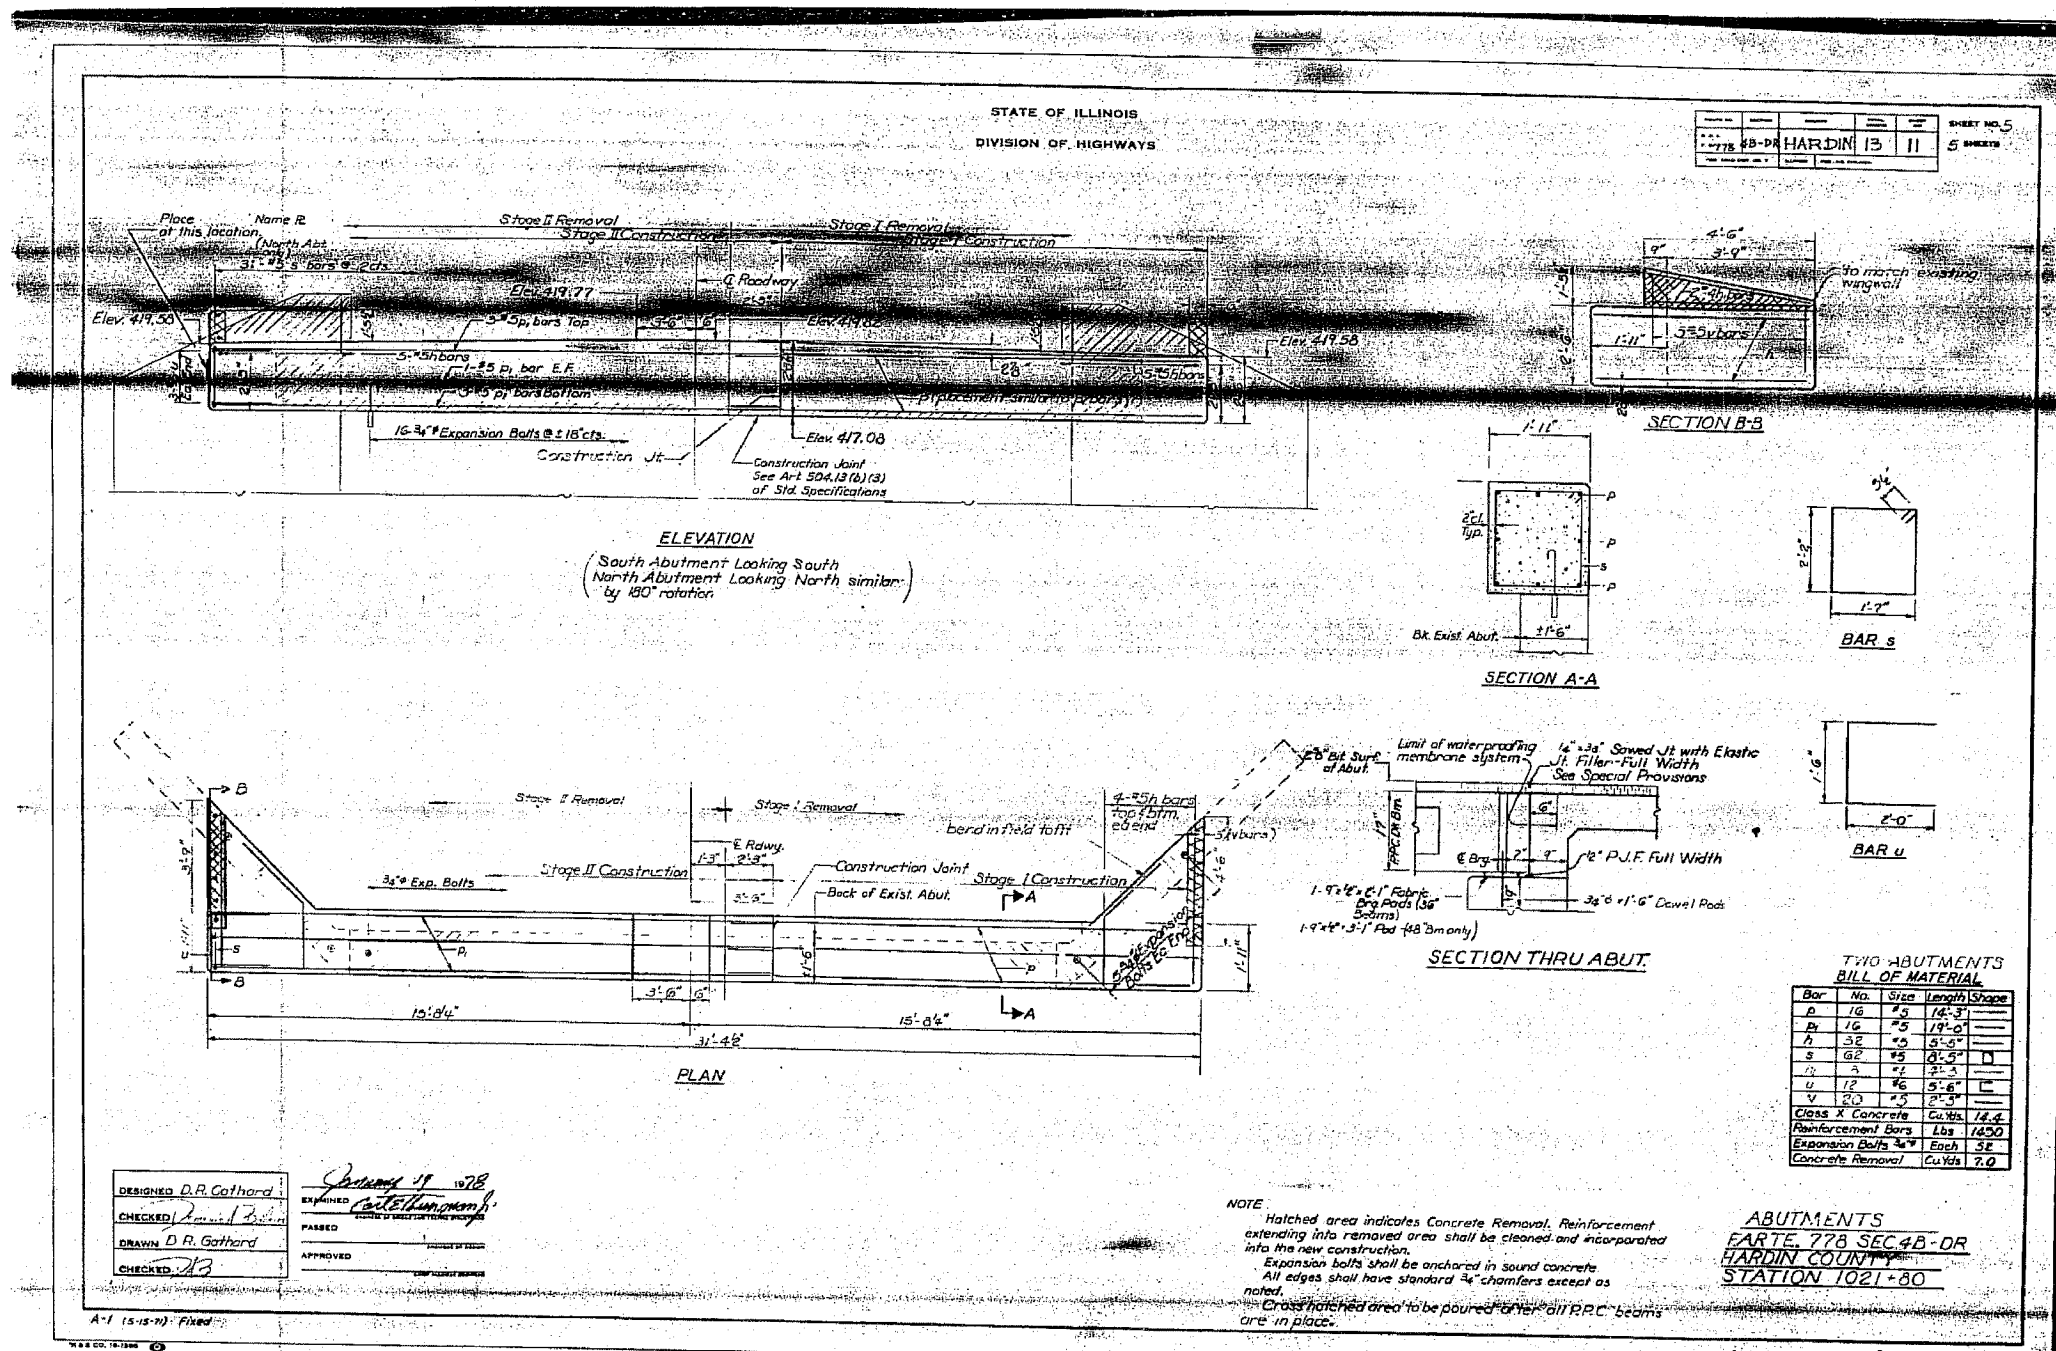

DESIGNED D.R. Gathard  
CHECKED [Signature]  
DRAWN D.R. Gathard  
CHECKED [Signature]

EXAMINED [Signature]  
PASSED [Signature]  
APPROVED [Signature]

PLOT DATE  
 FILE NAME  
 PLOT SCALE  
 USER NAME



FOR INFORMATION ONLY

EXISTING STRUCTURE PLANS  
F.A.P. ROUTE 778 (IL ROUTE 34)  
SECTION 4BR-1  
HARDIN COUNTY