




FINAL SHEET	DATE
NO.	

ORIGINAL SHEET	DATE
NO.	

PLOT DATE: _____
FILE NAME: _____
USER NAME: _____

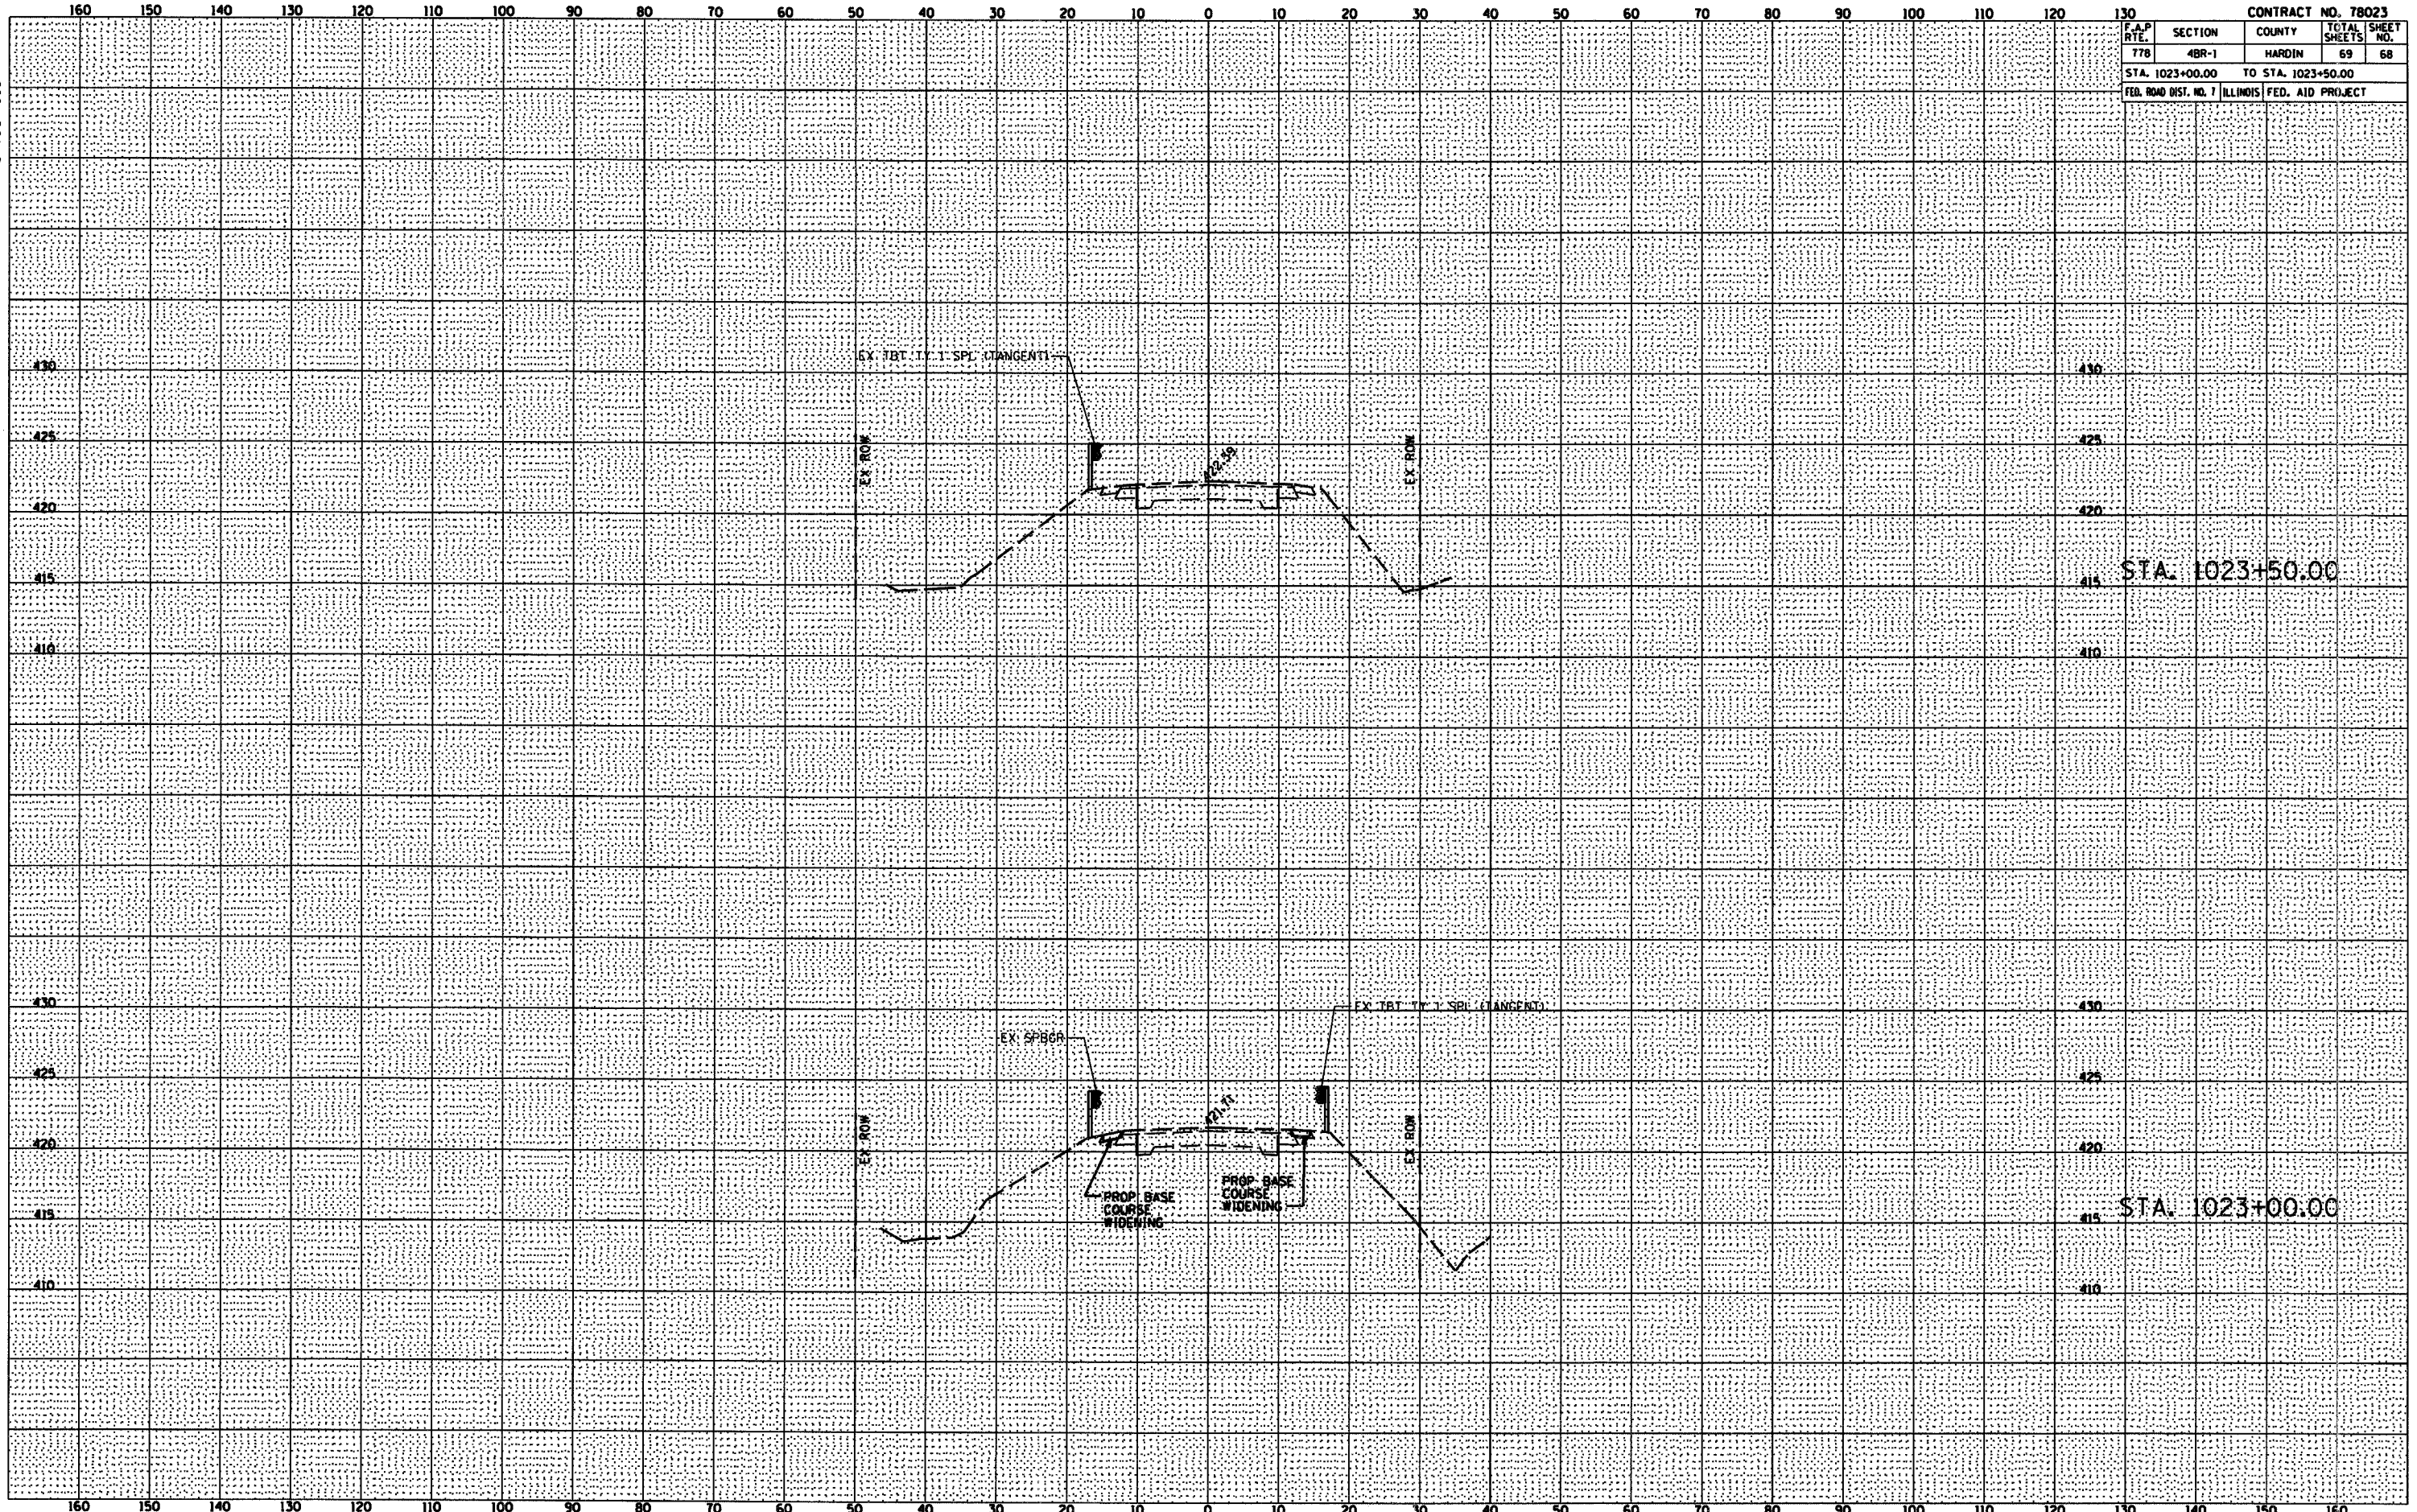

CONTRACT NO. 78023				
F.A.P. RTE.	SECTION	COUNTY	TOTAL SHEETS	SHEET NO.
778	4BR-1	HARDIN	69	68
STA. 1023+00.00 TO STA. 1023+50.00				
FED. ROAD DIST. NO. 7 ILLINOIS FED. AID PROJECT				