

F.A.S. RTE.	SECTION	COUNTY	TOTAL SHEETS	SHEET NO.
869	101BR-1	FRANKLIN	28	1

STATE OF ILLINOIS  
DEPARTMENT OF TRANSPORTATION  
DIVISION OF HIGHWAYS

**PROPOSED  
HIGHWAY PLANS**

FAP ROUTE 869 (IL 34)  
SECTION 101BR-1  
FRANKLIN COUNTY

PROJECT: ACBHF-0869(031)  
PPC DECK BEAM SUPERSTRUCTURE REPLACEMENT  
OVER EWING CREEK  
C-99-004-08

FOR INDEX OF SHEETS, SEE SHEET NO. 2  
FOR SUMMARY OF QUANTITIES, SEE SHEET NO. 3

D-99-004-08



TRAFFIC DATA

2008 ADT = 2930  
10.6% TRUCKS  
POSTED SPEED = 55 MPH

0 50' 100' 1" = 100' PLAN, CROSS SECTIONS


0 50' 100' 1" = 50' PLAN, PROFILE, CROSS SECTIONS

0 50' 100' 1" = 20' PLAN, PROFILE

FULL SIZE PLANS HAVE BEEN PREPARED USING STANDARD ENGINEERING SCALES. REDUCED SIZED PLANS WILL NOT CONFORM TO STANDARD SCALES. IN MAKING MEASUREMENTS ON REDUCED PLANS, THE ABOVE SCALES MAY BE USED.

J.U.I.E.  
JOINT UTILITY LOCATION INFORMATION FOR EXCAVATION  
1-800-892-0123 or www.julie1call.com

BENTON TOWNSHIP  
CONTRACT NO. 78024

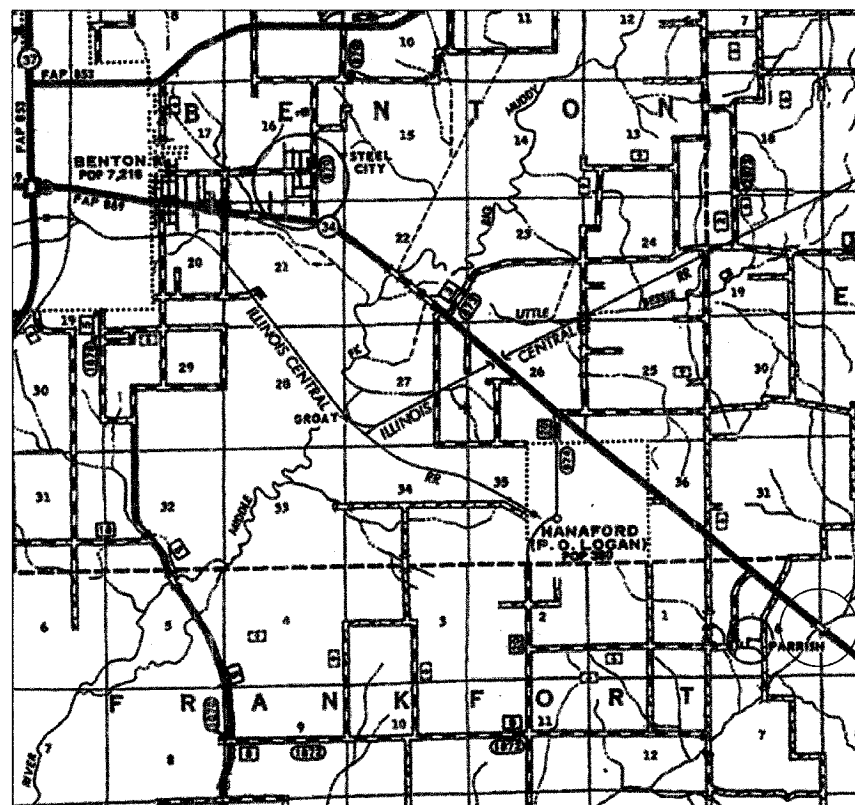

PROJECT LOCATION:  
IL 34 OVER EWING CREEK  
STR NO. 028-0047(E)  
± STR STA 362+35.00

GROSS LENGTH = 168.79 FT  
NET LENGTH = 168.79 FT

STATE OF ILLINOIS  
DEPARTMENT OF TRANSPORTATION  
DIVISION OF HIGHWAYS

SUBMITTED Oct 11 20 07  
Man. C. Harris  
DEPUTY DIRECTOR OF HIGHWAYS, REGION ENGINEER

December 7, 2007  
Eric E. Harsh  
ENGINEER OF DESIGN AND ENVIRONMENT

December 7, 2007  
Christie M. Reed  
DIRECTOR OF HIGHWAYS, CHIEF ENGINEER

**PRINTED BY THE AUTHORITY  
OF THE STATE OF ILLINOIS**

10/1/2007  
c:\projects\78024\978024-sh1-misc.dgn  
50.0000 / IN.  
PORTER WC  
PROJECT ENGINEER: DAVID PICHE  
DESIGNER: BILL PORTER  
(618) 351-5227  
CENTREX 782-4554