



F.A.P. RTE.	SECTION	COUNTY	TOTAL SHEETS	SHEET NO.
869	101BR-1	FRANKLIN	28	6
STA. 358+90 TO STA. 365+60				
FED. ROAD DIST. NO.			ILLINOIS FED. AID PROJECT	

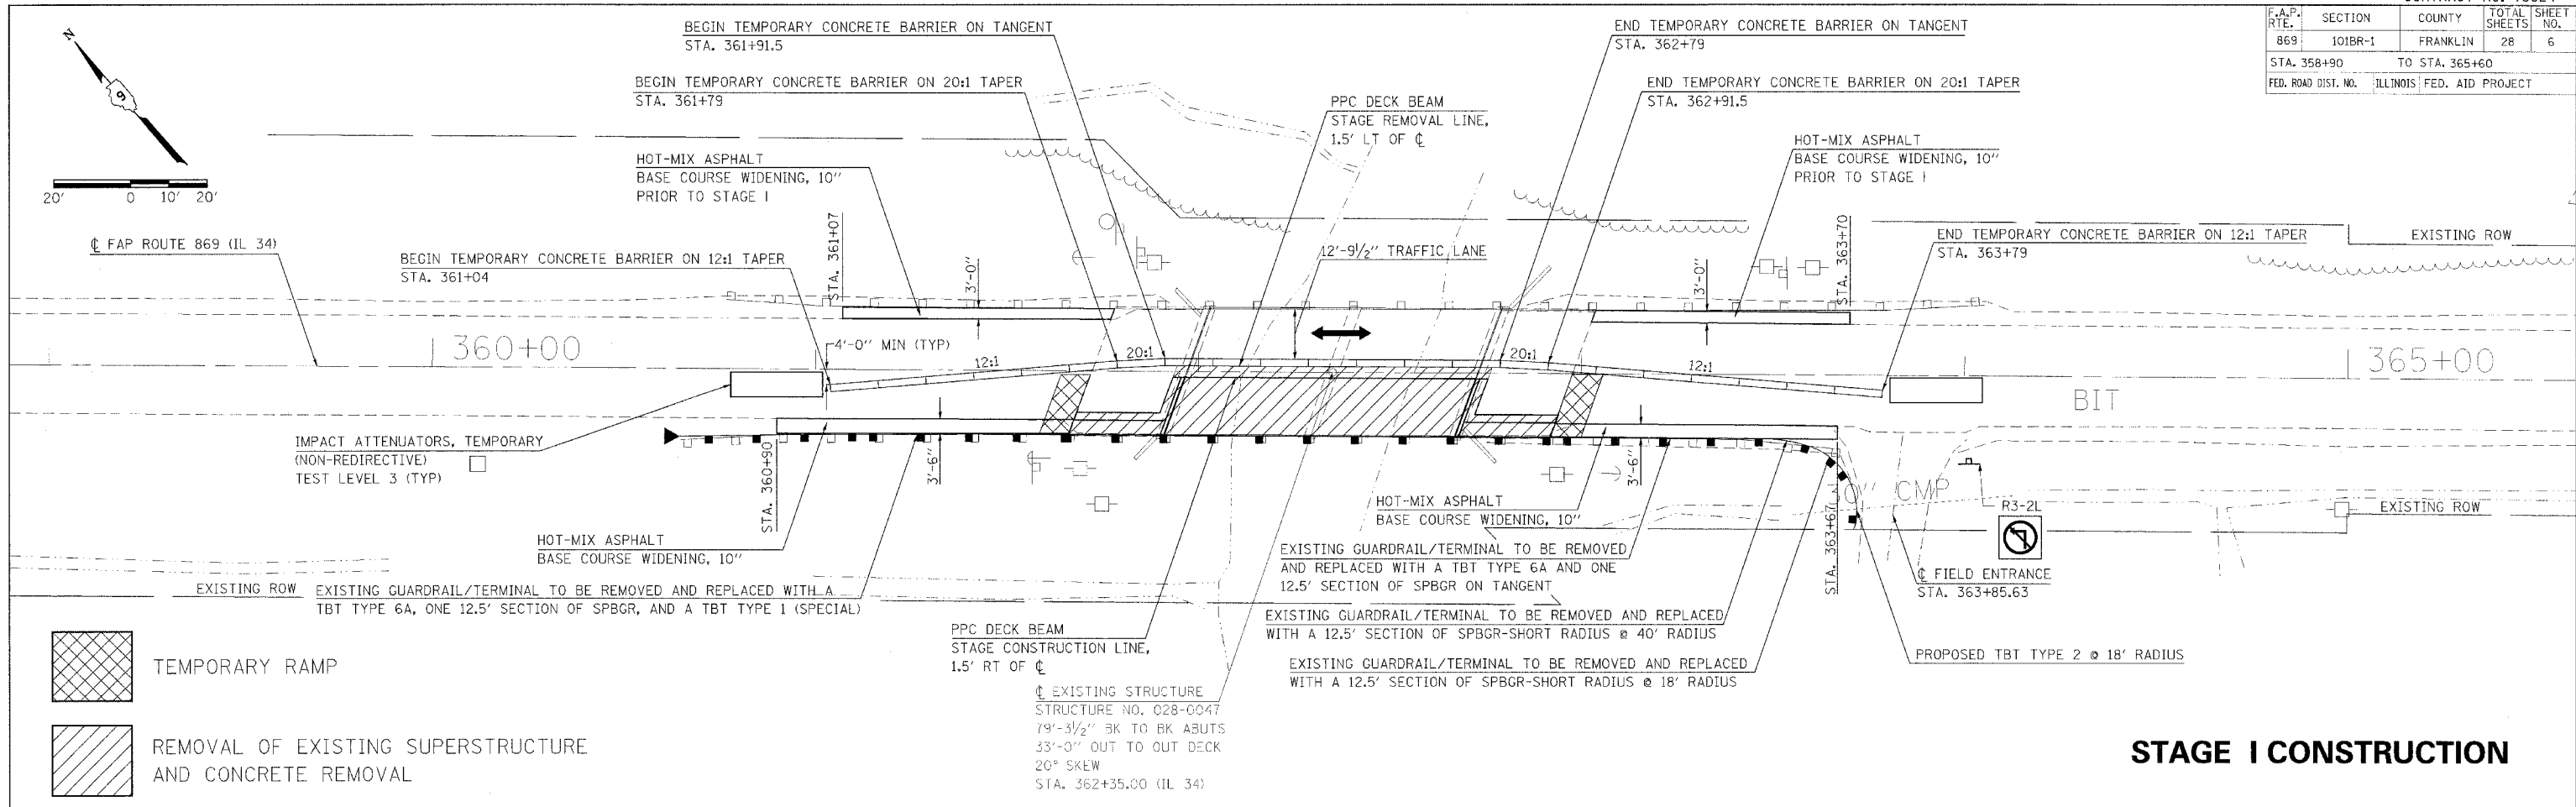

**STAGE I CONSTRUCTION**

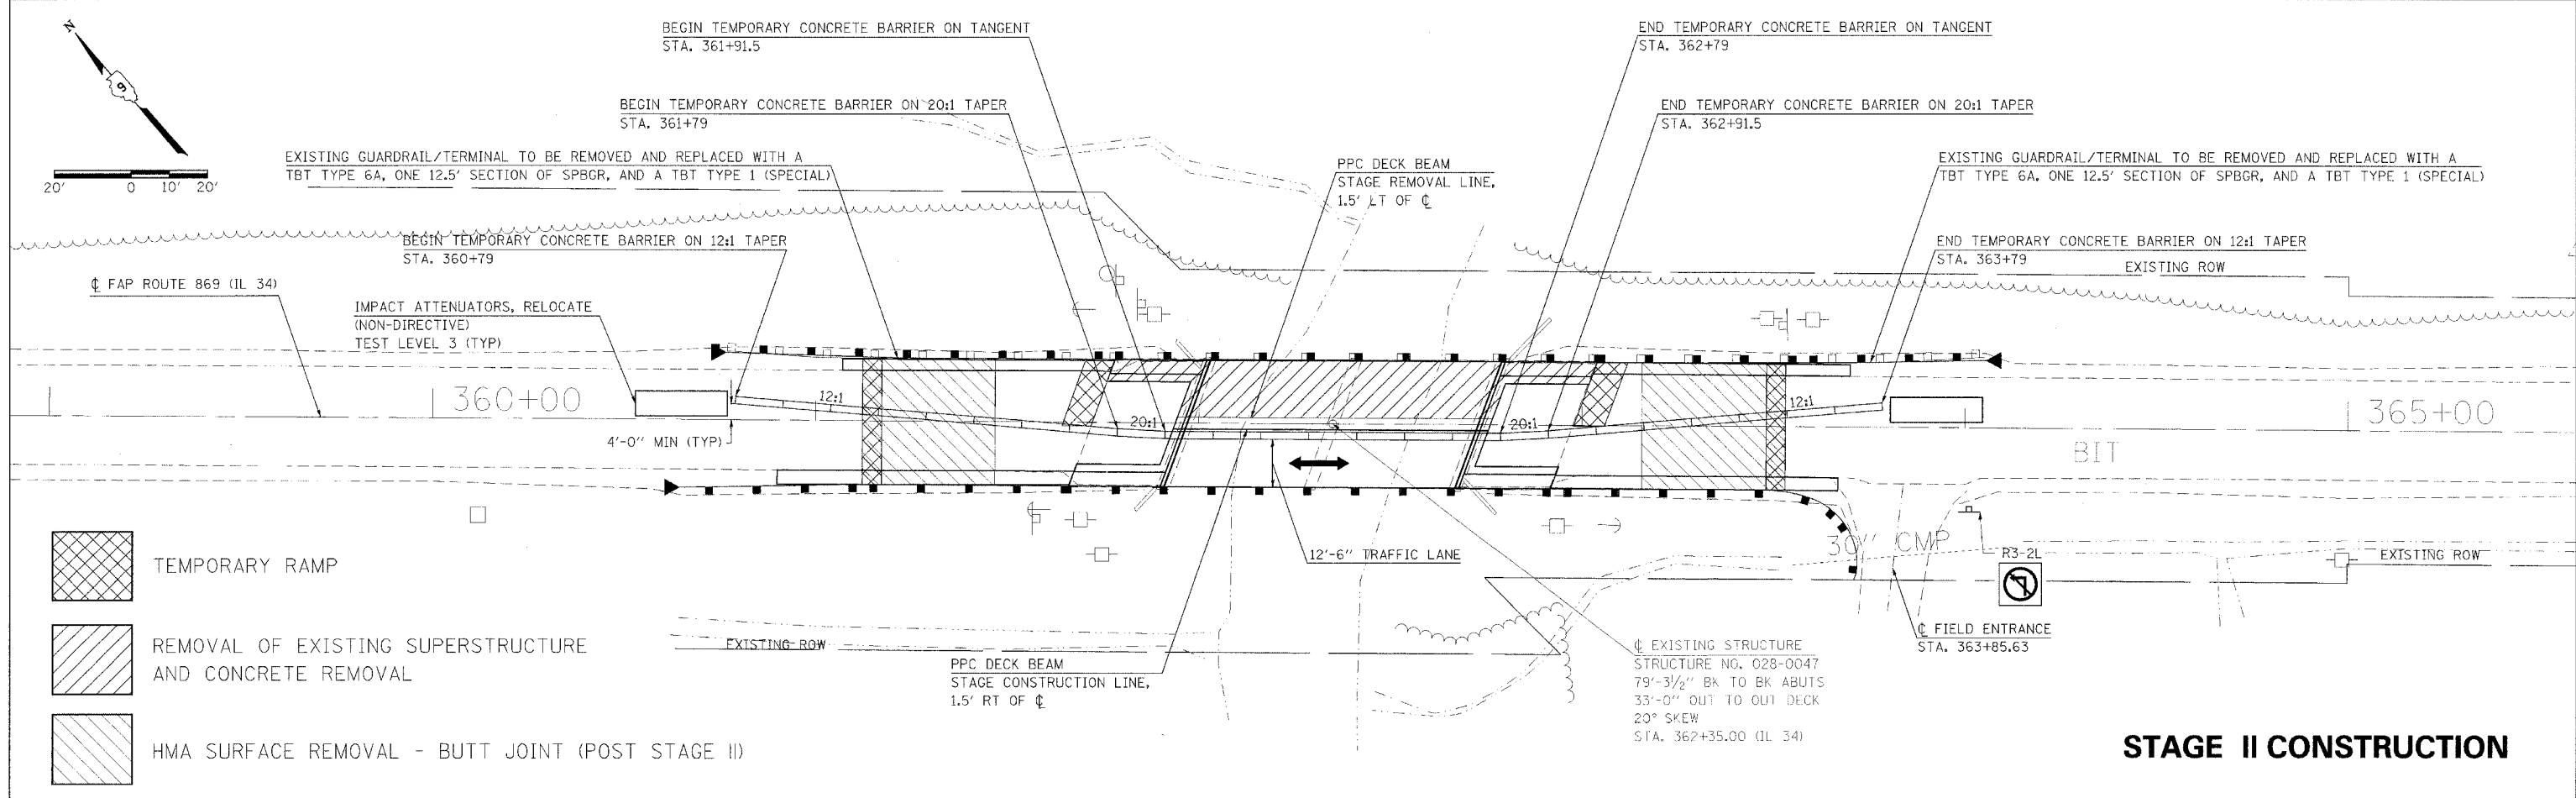

**STAGE II CONSTRUCTION**

**STAGE CONSTRUCTION - SN 028-0047  
IL 34 OVER EWING CREEK**

PLOT DATE = 10/1/2007  
 FILE NAME = S:\projects\78024\101BR-1\101BR-1.dgn  
 PLOT SCALE = 1/8" = 1'-0"  
 USER NAME = jrbarnes