
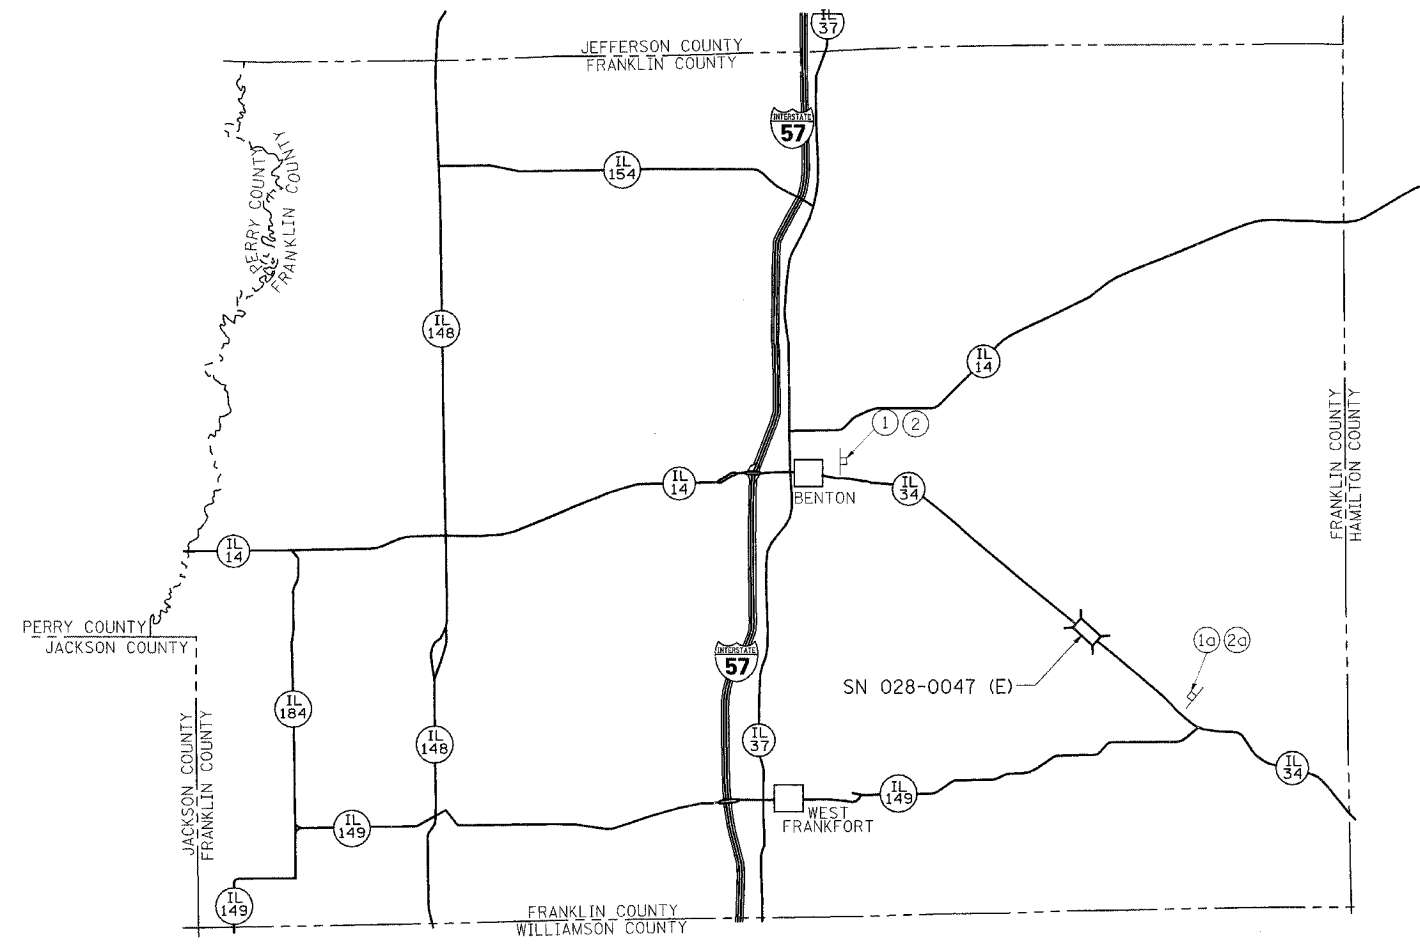


| F.A.P. RTE. | SECTION | COUNTY | TOTAL SHEETS | SHEET NO. |
|-------------|---------|----------|--------------|-----------|
| 869 | 101BR-1 | FRANKLIN | 28 | 7 |

FED ROAD DIST NO. 7 ILLINOIS FED AID PROJECT

DETOUR SIGNING FOR LANE WIDTH RESTRICTION

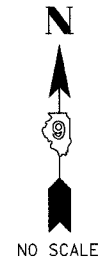

STAGE I ONLY

①

| WIDE LOADS OVER 11'-0" | |
|------------------------|---------------|
| DETOUR VIA | |
| SOUTH ILLINOIS | EAST ILLINOIS |
| 37 | 149 |
| 60" x 60" | |

STAGE II ONLY

②

| WIDE LOADS OVER 11'-0" | |
|------------------------|---------------|
| DETOUR VIA | |
| SOUTH ILLINOIS | EAST ILLINOIS |
| 37 | 149 |
| 60" x 60" | |

①a

| WIDE LOADS OVER 11'-0" | |
|------------------------|----------------|
| DETOUR VIA | |
| WEST ILLINOIS | NORTH ILLINOIS |
| 149 | 37 |
| 60" x 60" | |

②a

| WIDE LOADS OVER 11'-0" | |
|------------------------|----------------|
| DETOUR VIA | |
| WEST ILLINOIS | NORTH ILLINOIS |
| 149 | 37 |
| 60" x 60" | |

NOTES

1. THE CONTRACTOR SHALL FURNISH, ERECT, MAINTAIN, AND REMOVE THE POSTS AND SIGNS AT THE LOCATIONS SHOWN AND AS DIRECTED BY THE RESIDENT ENGR./TECH. ALL SIGNS SHALL BE POST MOUNTED.
2. THE CONTRACTOR SHALL GIVE I.D.O.T. BUREAU OF OPERATIONS, PERMITS SECTION, TWO WEEKS NOTICE BEFORE IMPLEMENTING ANY LANE WIDTH RESTRICTIONS.
3. THE ABOVE NOTED WORK, INCLUDING SIGNS, POSTS, HARDWARE, AND LABOR SHALL BE INCLUDED IN THE CONTRACT UNIT PRICE, EACH, FOR TRAFFIC CONTROL AND PROTECTION, STD 701321 AND NO OTHER COMPENSATION WILL BE ALLOWED.

10/12/2007 10:20:00 AM C:\p024\0975024\dt-misc.dgn