



| | | | | |
|-----------------------|---------|----------|--------------|------------------|
| F. A. U. NO. | SECTION | COUNTY | TOTAL SHEETS | SHEET NO. |
| 2593 02-00092-00-WR | DU PAGE | ILLINOIS | 49 | 15 |
| FED. ROAD DIST. NO. 1 | | ILLINOIS | | FED. AID PROJECT |
| CONTRACT NO. 83936 | | | | |

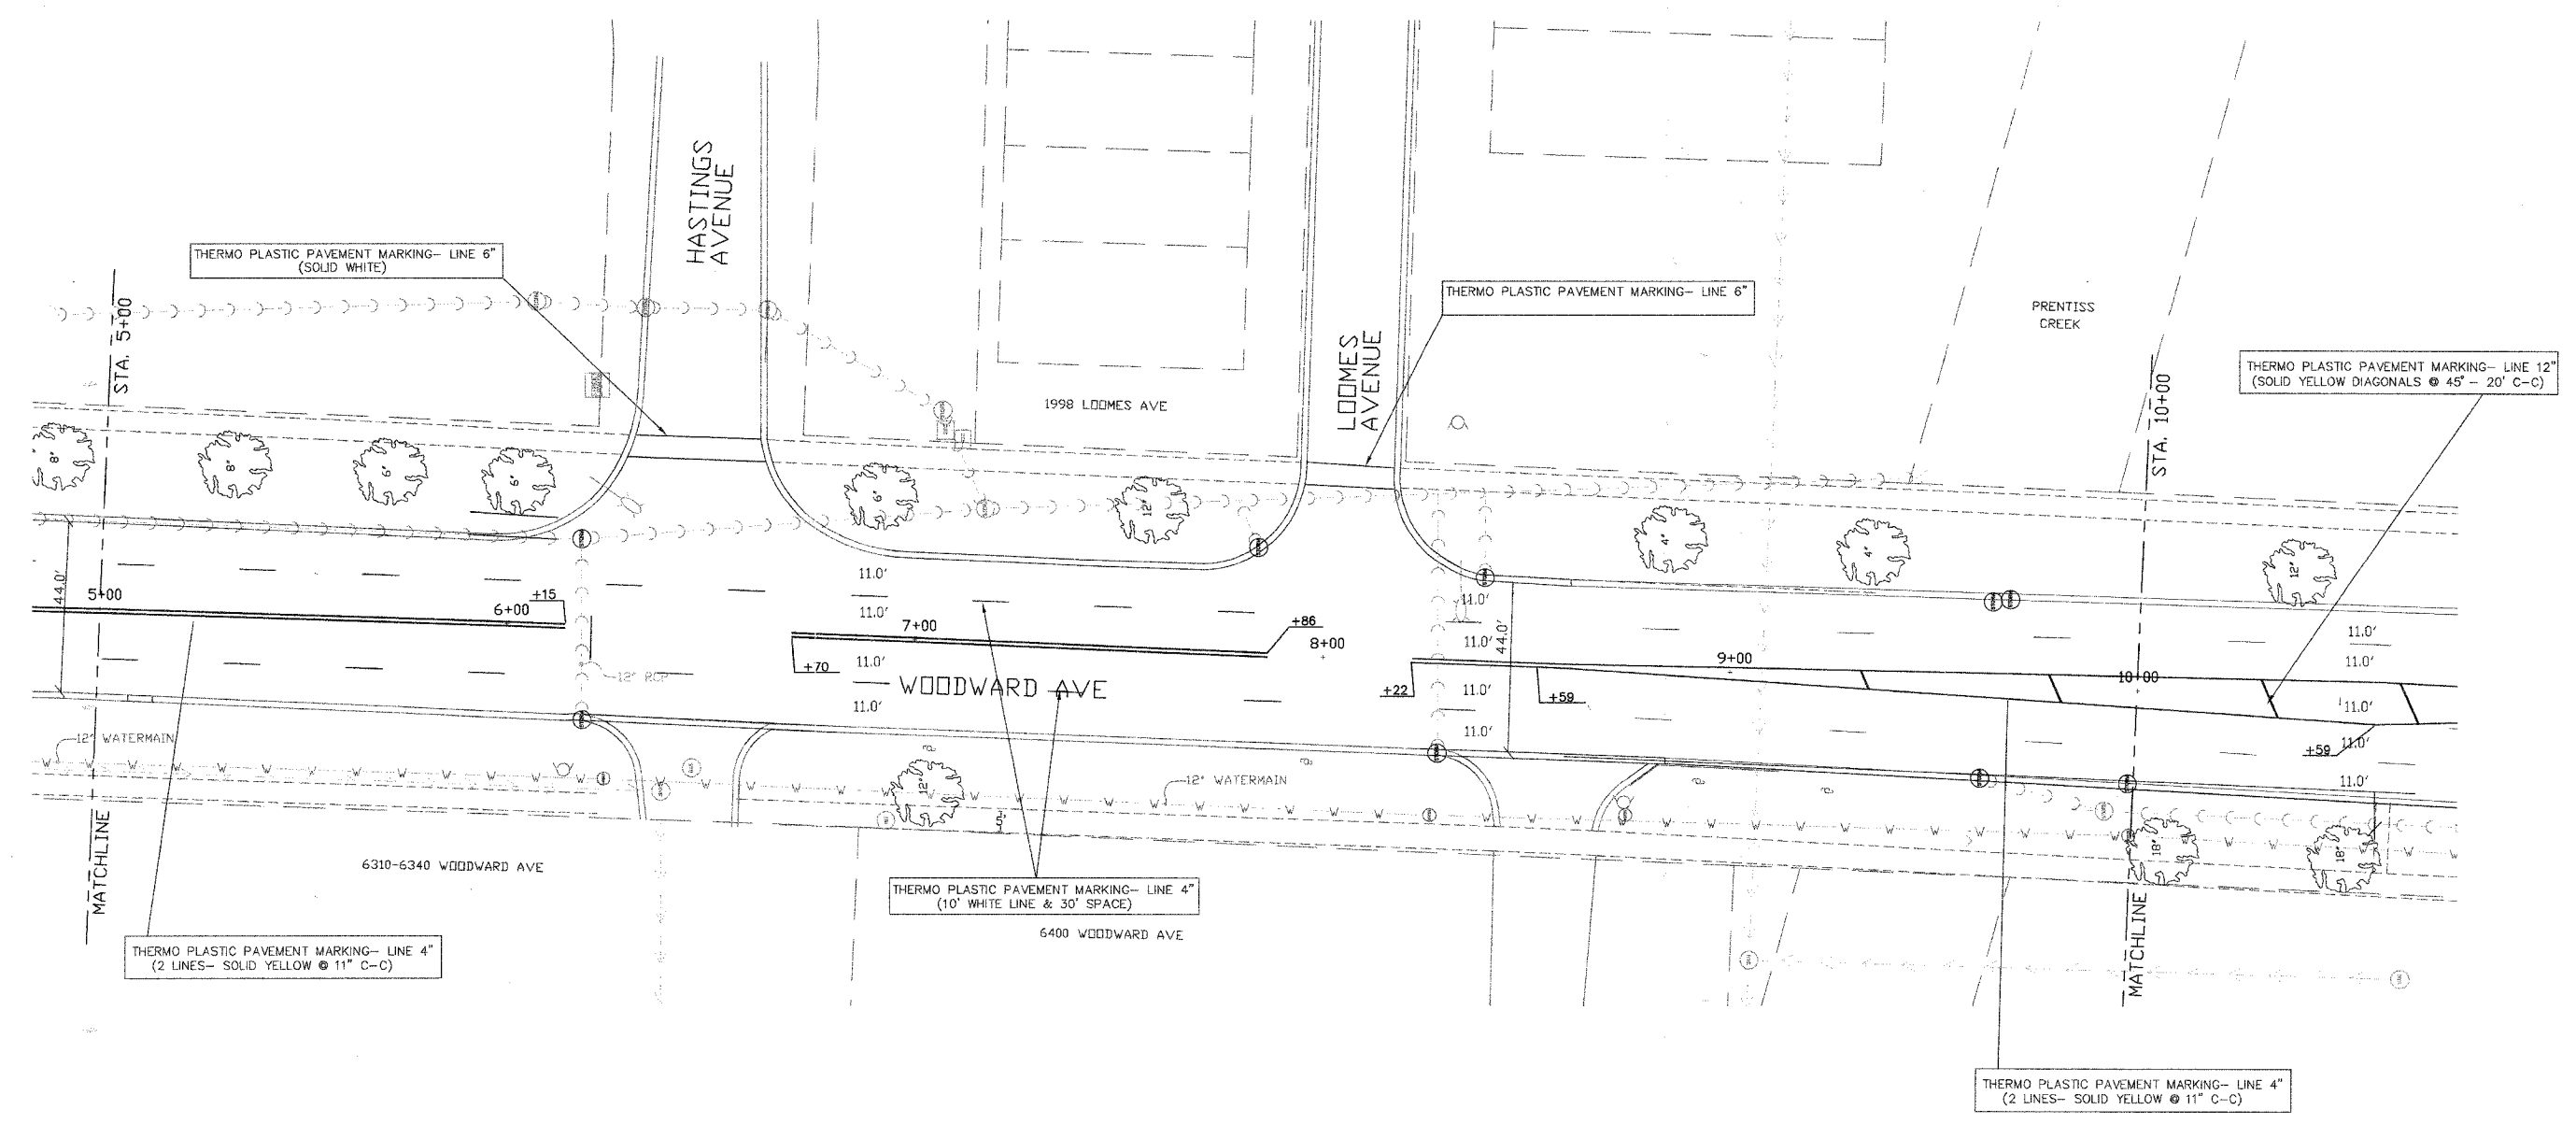

PLAN
SCALE: 1"=20'

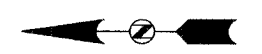

VILLAGE OF DOWNERS GROVE
PUBLIC WORKS ENGINEERING DIVISION
5101 WALNUT AVENUE 60515 (630)434-5460

WOODWARD AVE. IMPROVEMENTS

DOWNERS GROVE, ILLINOIS

| REVISIONS | | WOODWARD AVE. STRIPING PLAN STA. 5+00 TO STA. 10+00 | |
|-----------|------|--|------------|
| NAME | DATE | DATE | CHECKED BY |
| | | 2/02/07 | S.A.V. |
| | | N.T.S. | R.W.B. |
| | | FILE NAME: C:\CADFILES\WOODWARD\WOODWARD-7 | |