


STATE OF ILLINOIS
DEPARTMENT OF TRANSPORTATION

ROUTE NO.	SECTION	COUNTY	DIST. SHEETS	SHEET NO.	SHEET NO. 3 OF 31 SHEETS
FAP 360	*	KANE	41	13	
FED. ROAD DIST. NO. 7		ILLINOIS	FED. AID PROJECT		

Contract # 83951 * 06-00214-07-BR

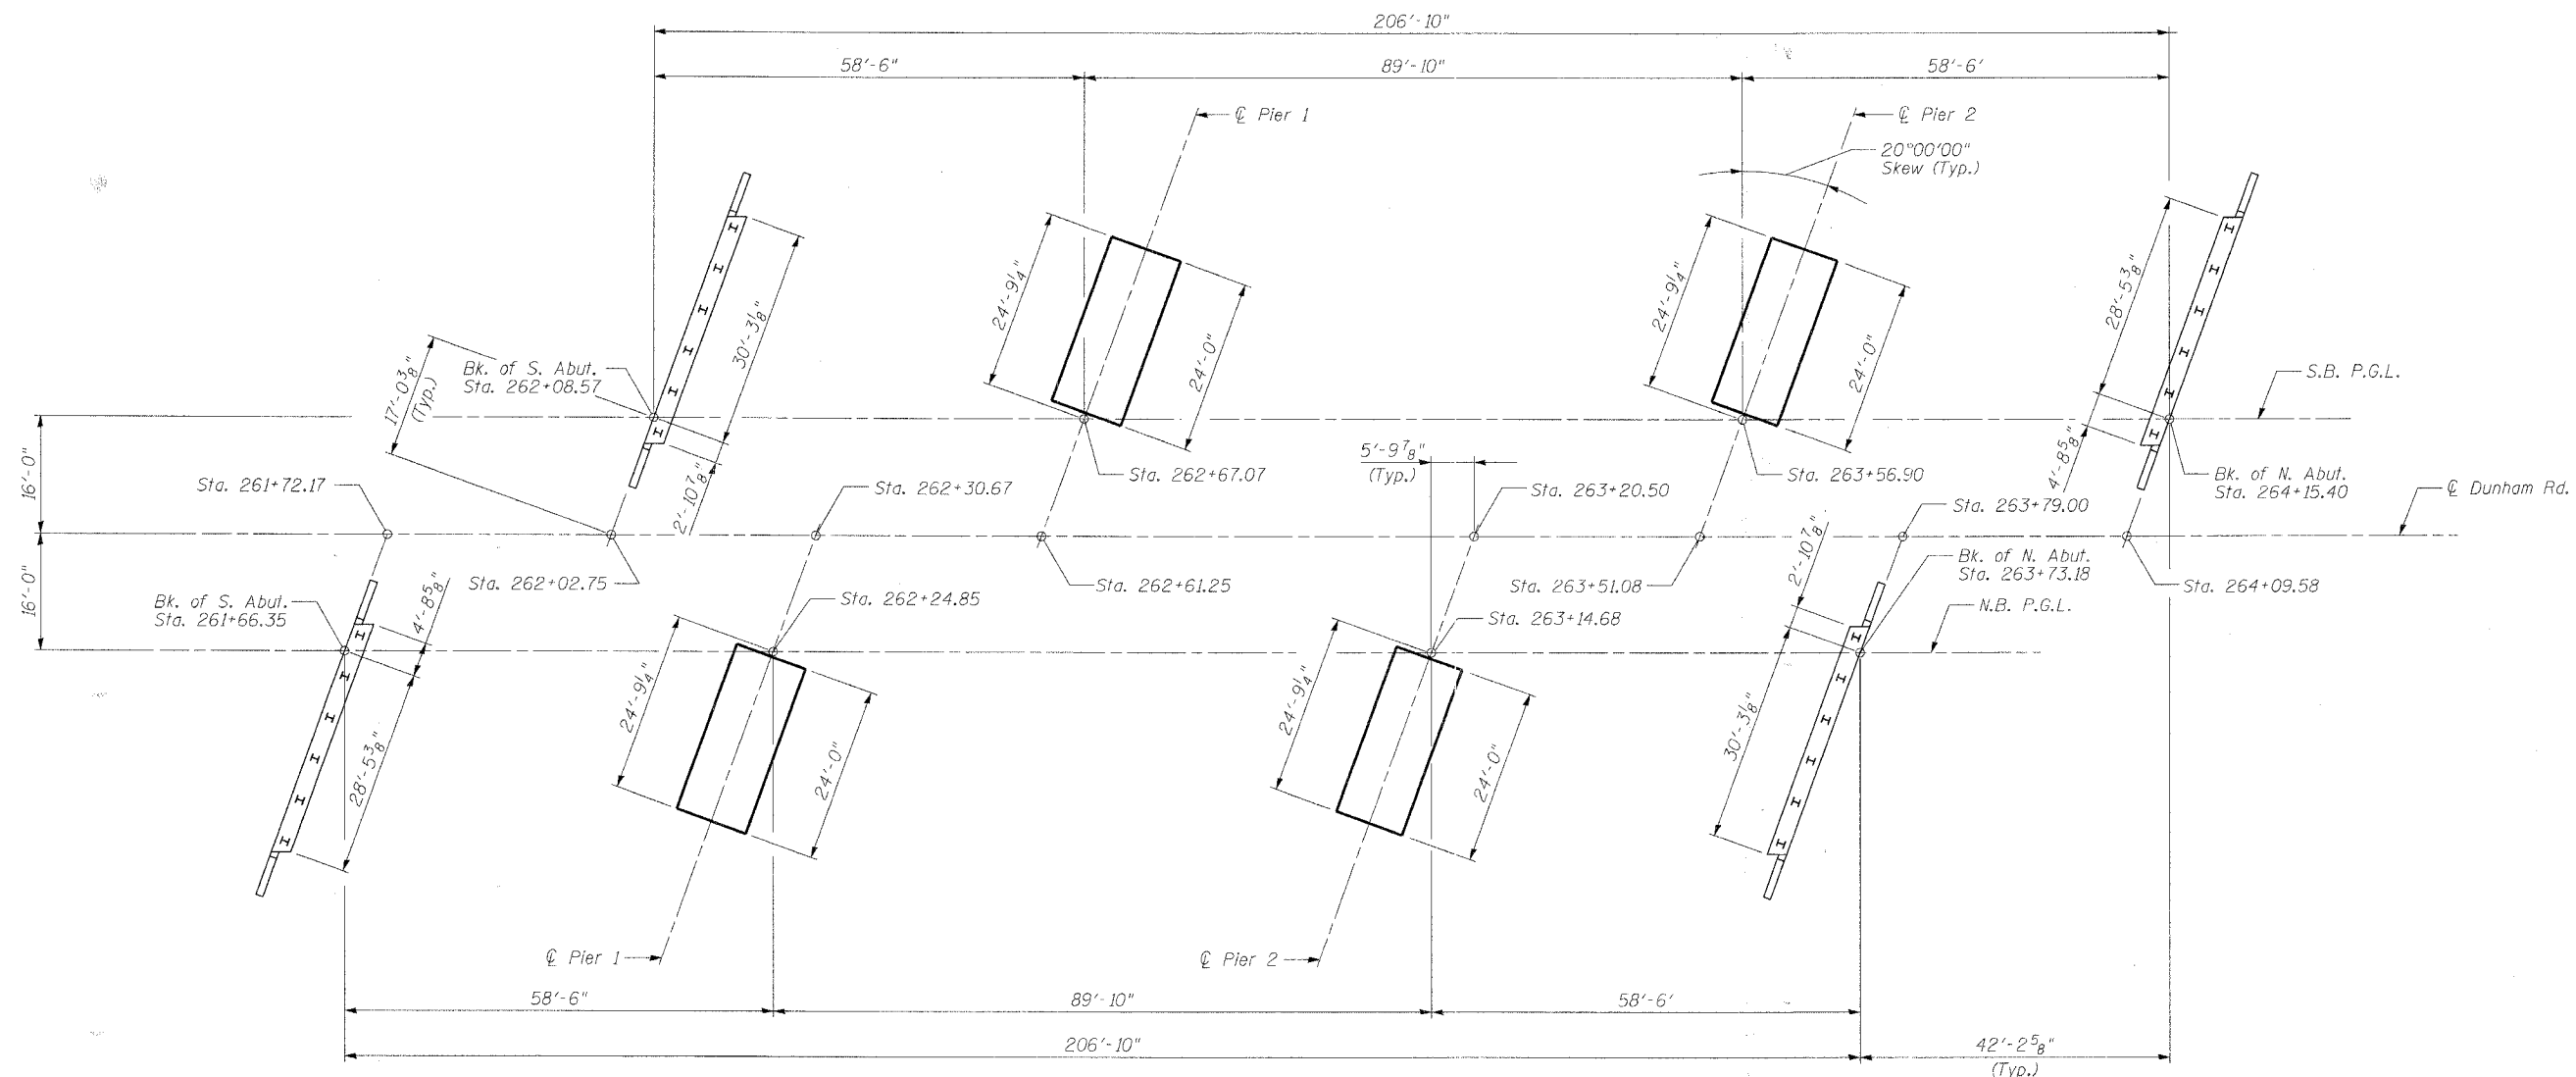

SUBSTRUCTURE LAYOUT

DESIGNED	BAK
CHECKED	SF
DRAWN	MTR
CHECKED	BAK

BOWMAN, BARRETT & ASSOCIATES INC.
CONSULTING ENGINEERS
Chicago, Illinois
312.228.0100
www.bbandainc.com
Job No. 896



SUBSTRUCTURE LAYOUT
DUNHAM ROAD OVER
THE CC&P RAILROAD
SECTION 06-00214-07-BR
KANE COUNTY
STATION 262+90.93
STR. NO. 045-3169 (NB) / 045-3170 (SB)

S:\996\CADD\Structural\Sheets\996SSL01.dgn 10/11/2007 7:00:14 PM