


STATE OF ILLINOIS
DEPARTMENT OF TRANSPORTATION

ROUTE NO.	SECTION	COUNTY	SHEET NO.	SHEET NO.
FAP 360	*	KANE	41	15
FED. ROAD DIST. NO. 7	ILLINOIS	FED. AID PROJECT		

Contract # 83951 * 06-00214-07-BR

SHEET NO. 5 OF
31 SHEETS

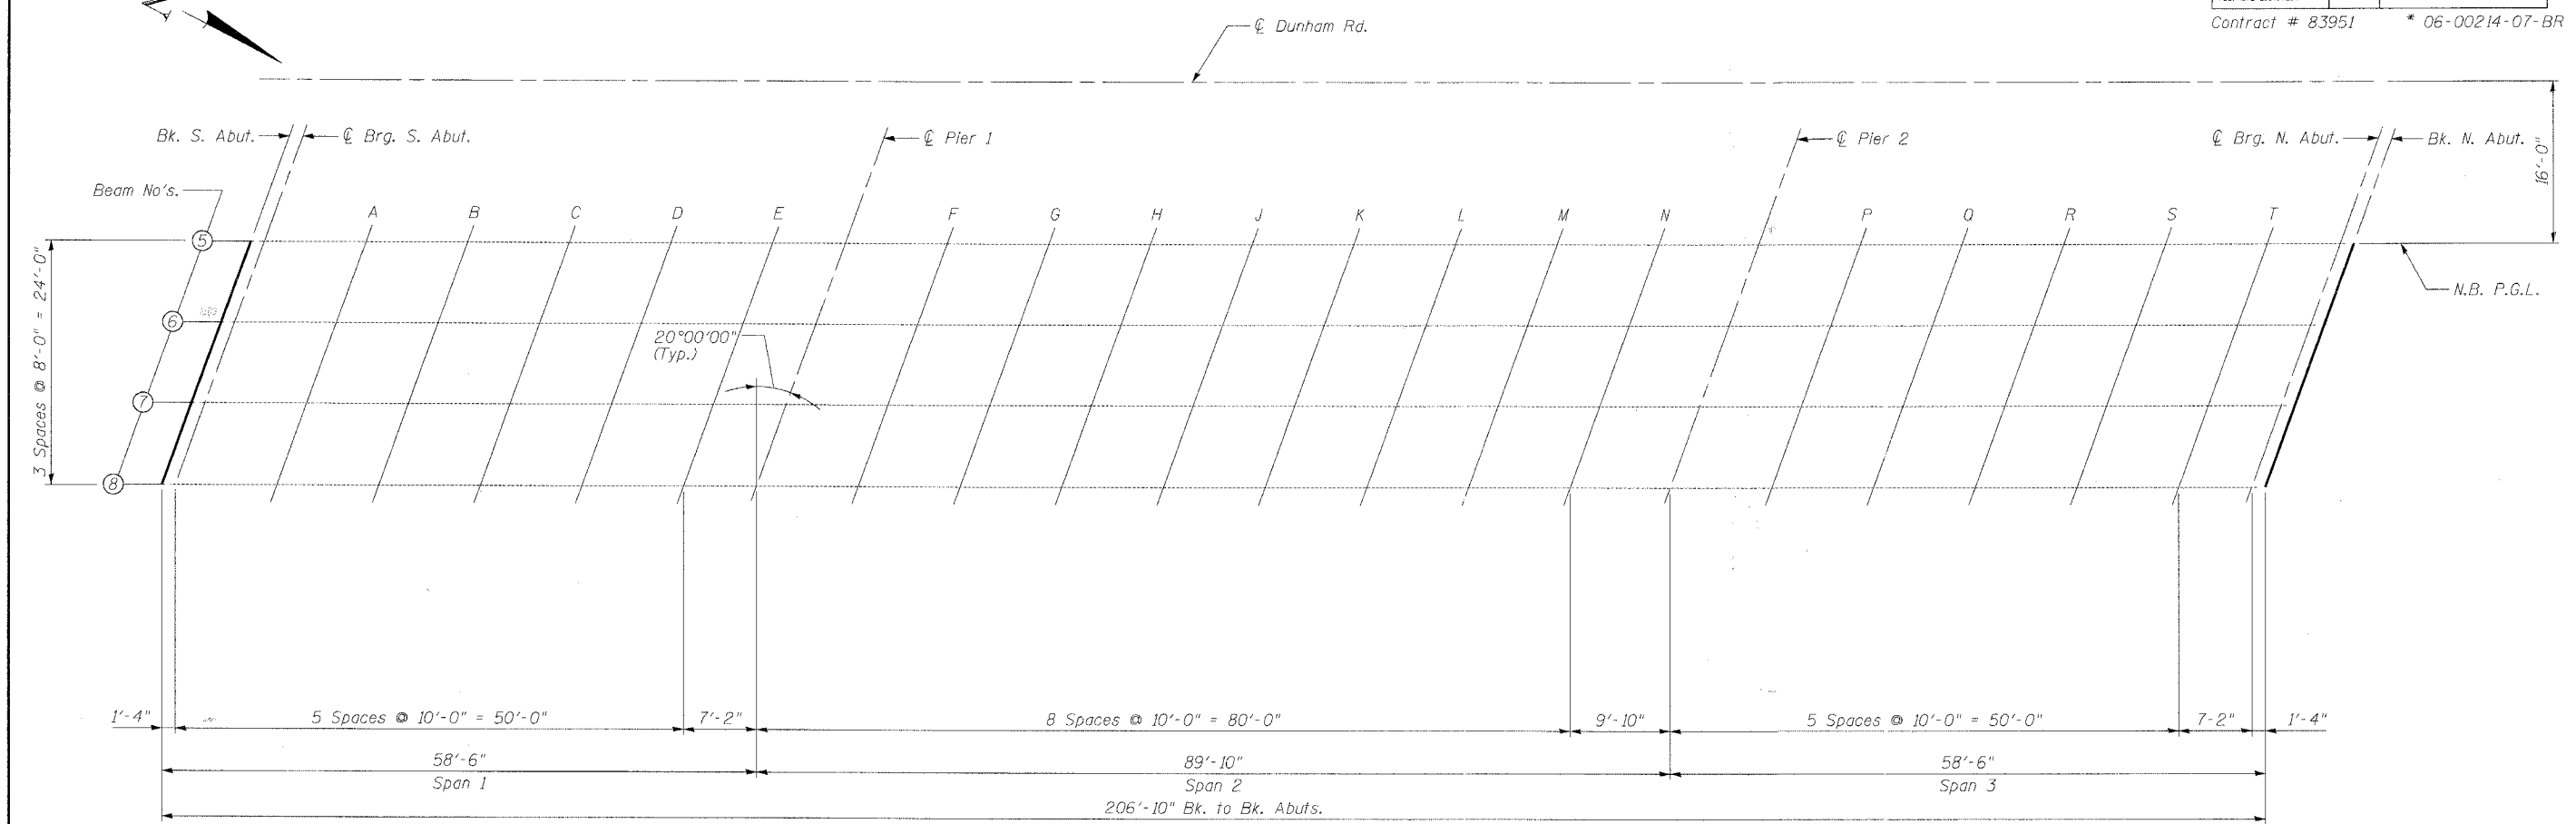

PLAN

Note:
See Sheet 4 of 31 for Dead Load Deflection Diagram and fillet height information.

TOP OF SLAB ELEVATION LAYOUT - N.B.
DUNHAM ROAD OVER
THE CC&P RAILROAD
SECTION 06-00214-07-BR
KANE COUNTY
STATION 262+90.93
STR. NO. 045-3169 (NB) / 045-3170 (SB)

BOWMAN, BARRETT & ASSOCIATES INC.
CONSULTING ENGINEERS
Chicago, Illinois
312.228.0100
www.bbandainc.com
Job No. 896



DESIGNED	SLV
CHECKED	BAK
DRAWN	MTR
CHECKED	SF

6:55:27 PM
10/11/2007
S:\896\CADD\Structural\896\896\SE02.dgn