



F.A.U. RTE.	SECTION	COUNTY	TOTAL SHEETS	SHEET NO.
3573	07-00058-00-RS	DUPAGE	21	6
STA. 22+00		TO STA. 34+00		
FED. ROAD DIST. NO.		ILLINOIS	FED. AID PROJECT	

CONTRACT NO. 83976

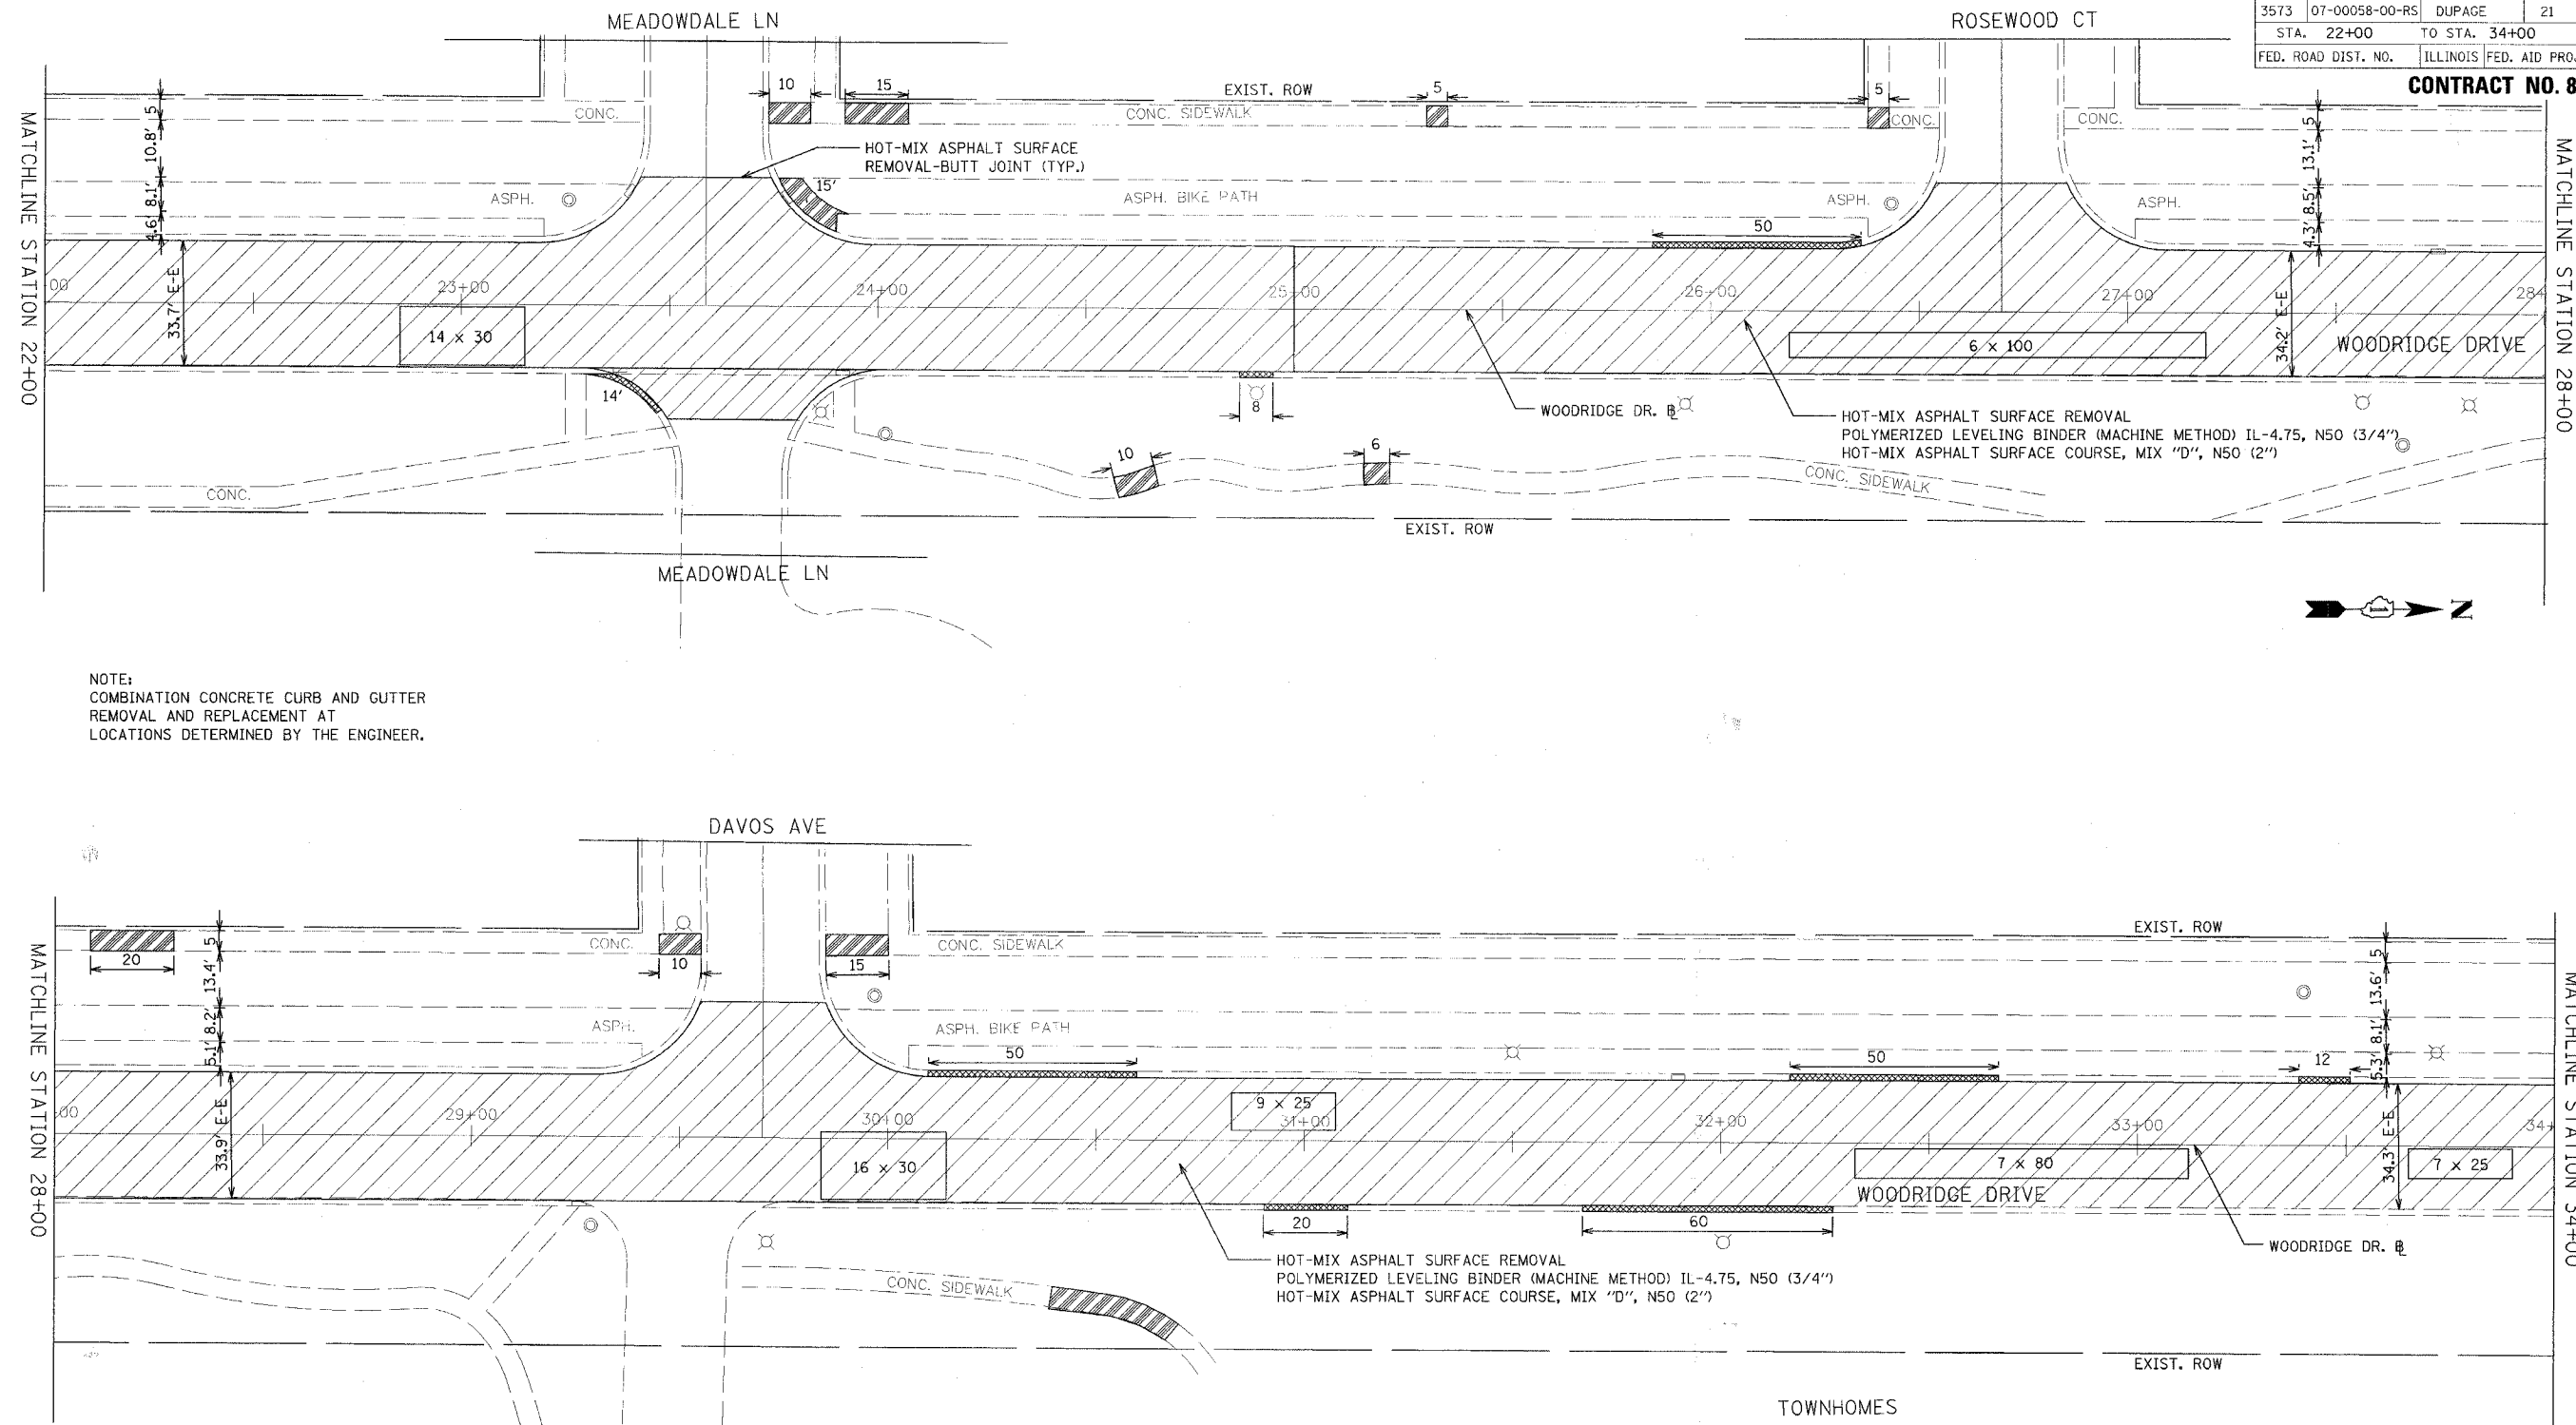

NOTE:
COMBINATION CONCRETE CURB AND GUTTER
REMOVAL AND REPLACEMENT AT
LOCATIONS DETERMINED BY THE ENGINEER.

- LEGEND**
- HOT-MIX ASPHALT SURFACE REMOVAL AND REPLACEMENT
 - SIDEWALK REMOVAL AND REPLACEMENT
 - DRIVEWAY REMOVAL 4' FROM BACK OF CURB (TYP.)
 - COMBINATION CONCRETE CURB AND GUTTER REMOVAL AND REPLACEMENT

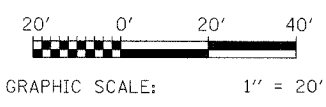

REVISIONS	
NAME	DATE

ILLINOIS DEPARTMENT OF TRANSPORTATION
WOODRIDGE DRIVE
RESURFACING PLAN
STA 22+00 - 34+00
DRAWN BY: LLM
DATE: OCTOBER 12, 2007
CHECKED BY: JRP