
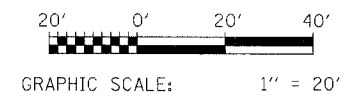
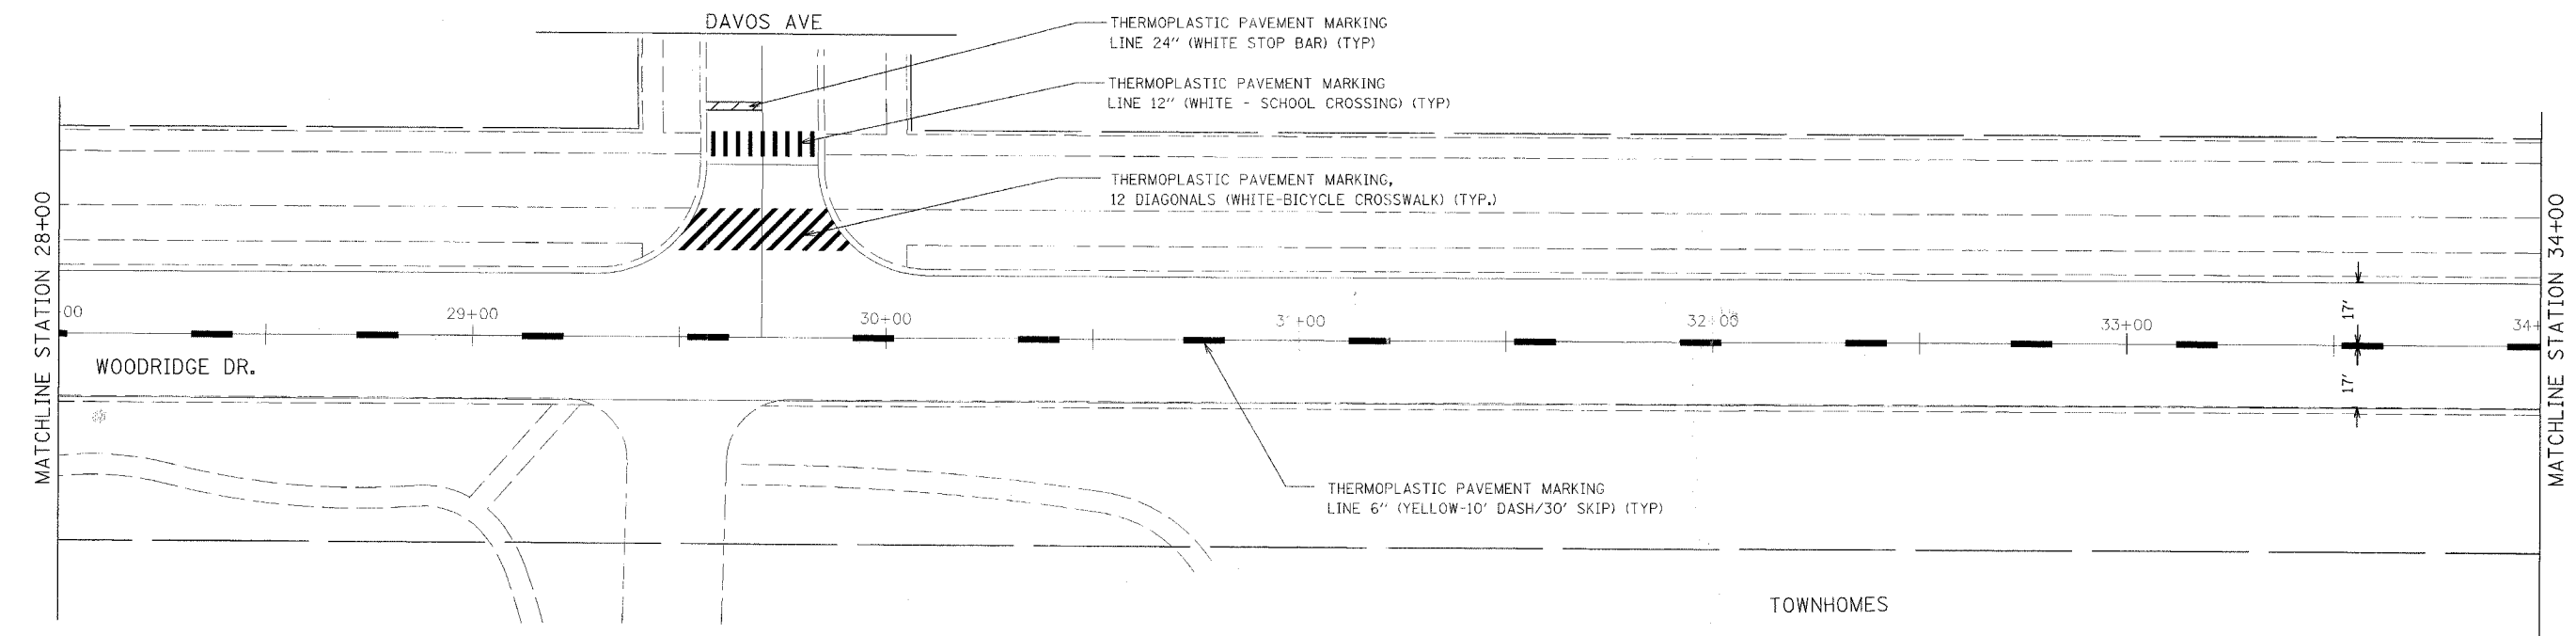


F.A.U. RTE.	SECTION	COUNTY	TOTAL SHEETS	SHEET NO.
3573	07-00058-00-RS	DUPAGE	21	11
STA. 22+00	TO STA. 34+00			
FED. ROAD DIST. NO.	ILLINOIS	FED. AID PROJECT		

**CONTRACT NO. 83976**

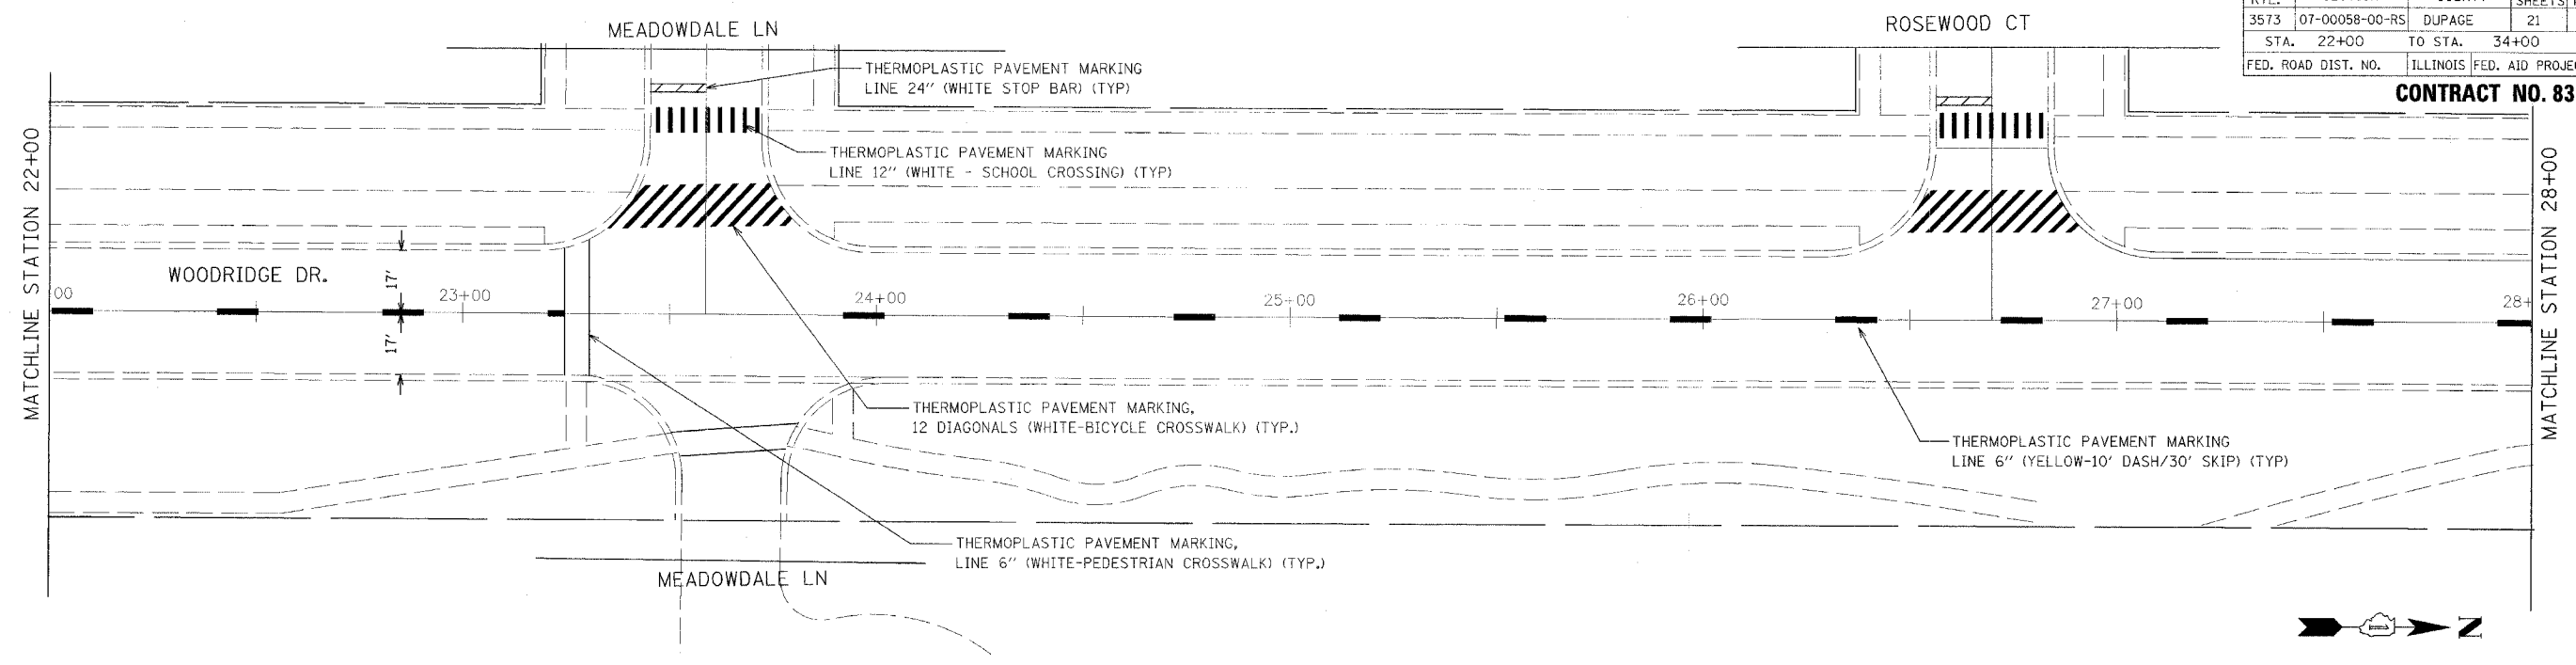

REVISIONS	
NAME	DATE

ILLINOIS DEPARTMENT OF TRANSPORTATION  
WOODRIDGE DRIVE  
PAVEMENT MARKING PLAN  
STA 22+00 - 34+00  
DRAWN BY: LLM  
DATE: OCTOBER 12, 2007  
CHECKED BY: JRP