



F.A.U. RTE.	SECTION	COUNTY	TOTAL SHEETS	SHEET NO.
3869	07-00009-00-RS	McHENRY	14	6
STA. 26+00		TO STA. 43+00		
FED. ROAD DIST. NO.	ILLINOIS	FED AID PROJECT		
C-91-340-07		M-8003 (840)		

CONTRACT: 83979

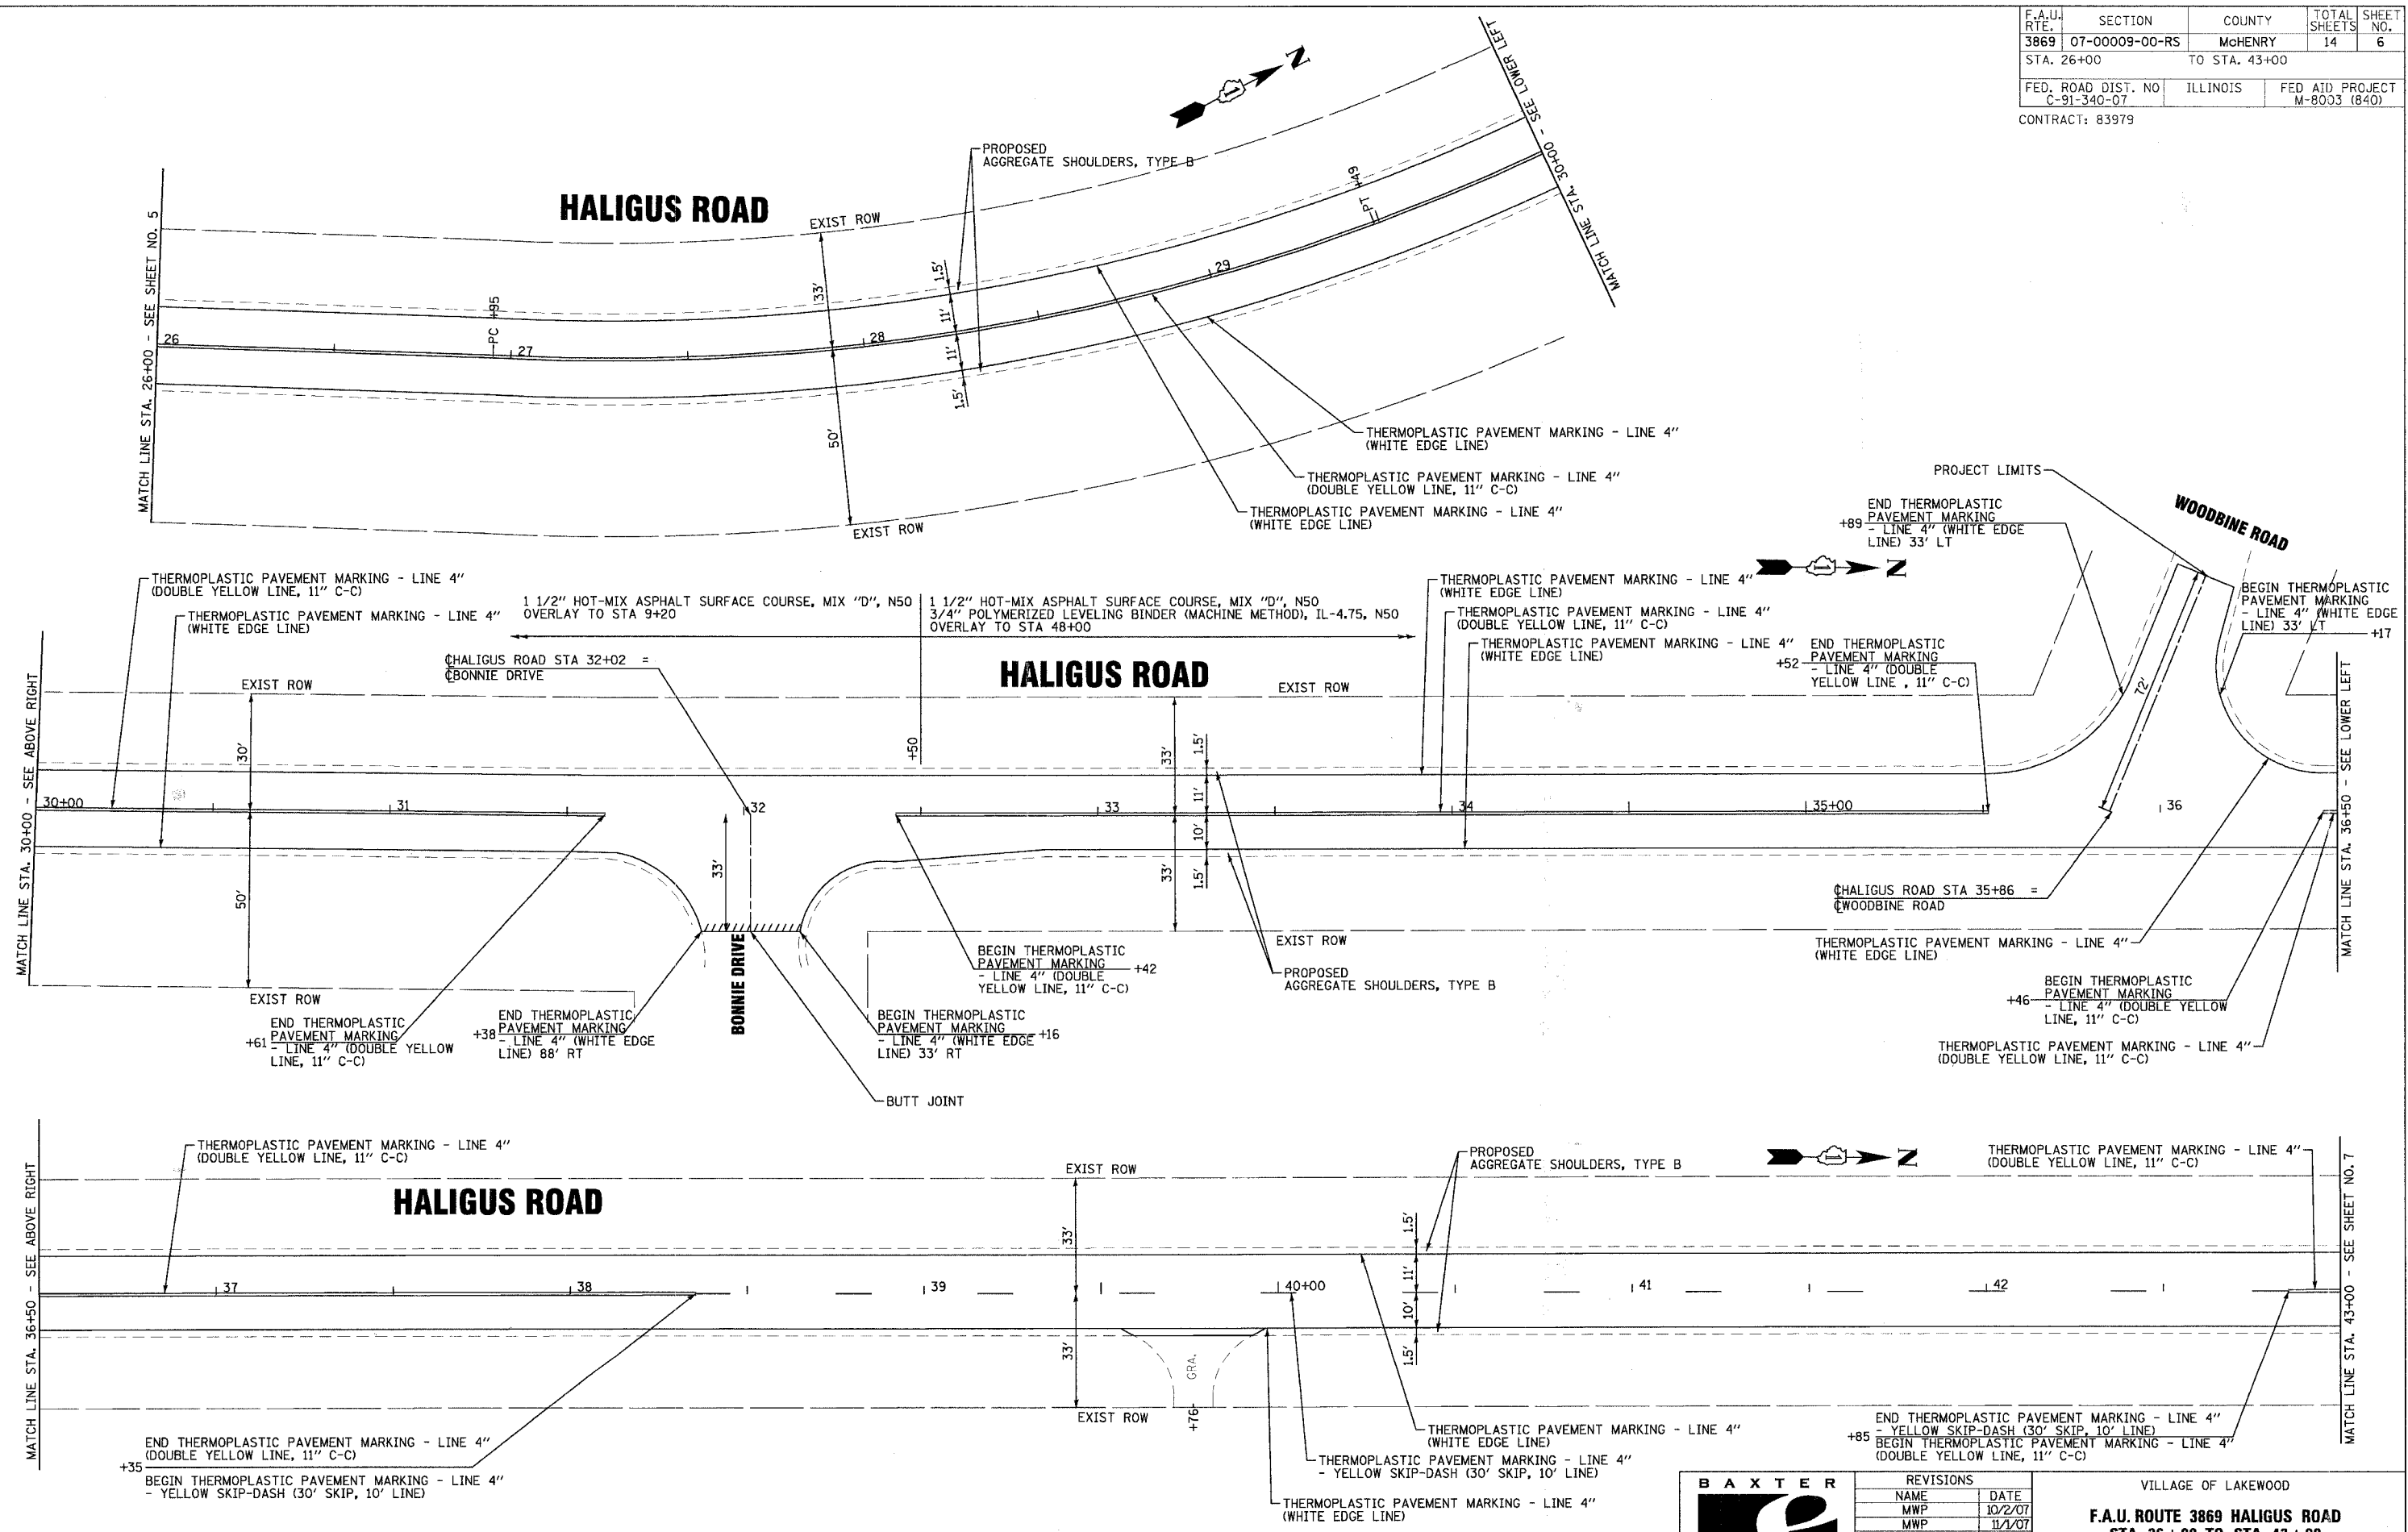

COPYRIGHT © 2007 BY BAXTER & WOODMAN, INC.
 LICENSE NO. 07-00009-00-RS EXPIRES 4/30/2009 #P/LDRVA8
 ILLINOIS PROFESSIONAL ENGINEERING REGISTRATION BOARD
 1/15/2007

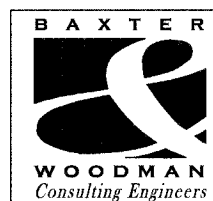

REVISIONS	
NAME	DATE
MWP	10/2/07
MWP	11/1/07

VILLAGE OF LAKEWOOD
F.A.U. ROUTE 3869 HALIGUS ROAD
STA 26+00 TO STA 43+00

PROJECT NO.: 070489 DESIGNED BY: (DJS)
 SCALE: 1" = 20' DRAWN BY: (RKM)
 DATE: 08/07/07 CHECKED BY: (MWP)