
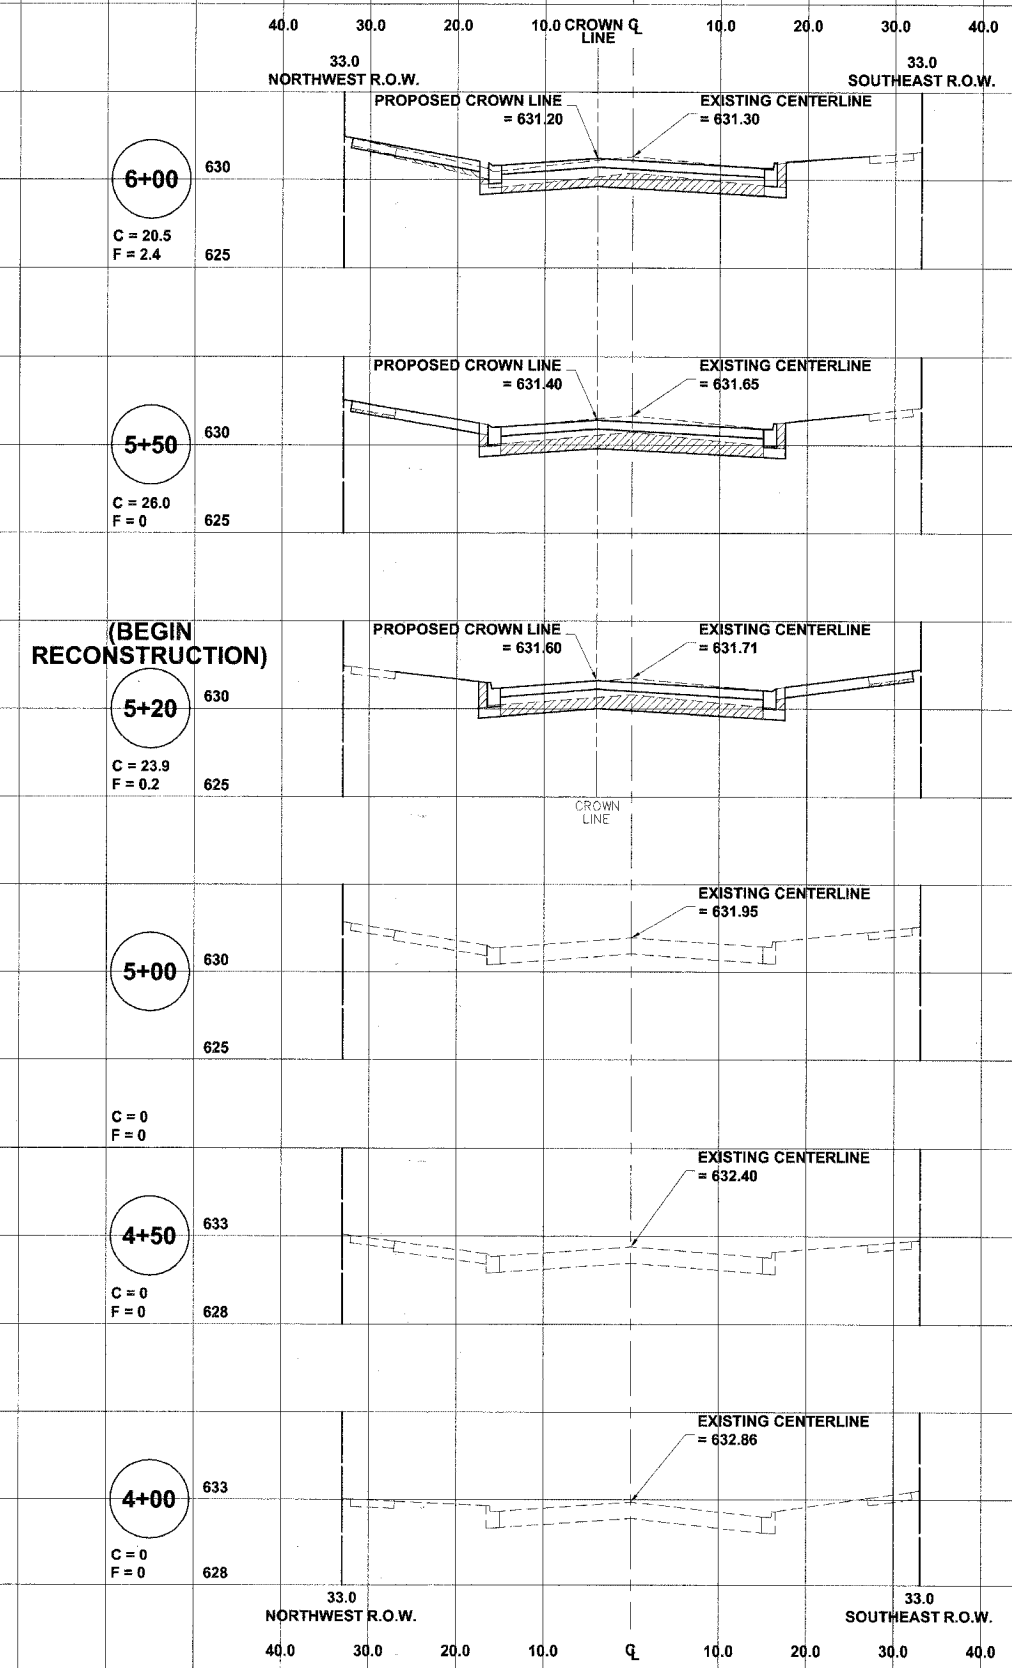


ROUTE NO.	SECTION	COUNTY	TOTAL SHEETS	SHEET NO.
FAU 2712	**	COOK	36	32
ILLINOIS PROJECT M-8003(655)				
VILLAGE SECTION 05-00069-00-FP				
CONTRACT NO. 83982				

CROSS SECTION LEGEND

C = CUT (SQ. FT.)

F = FILL (SQ. FT.)

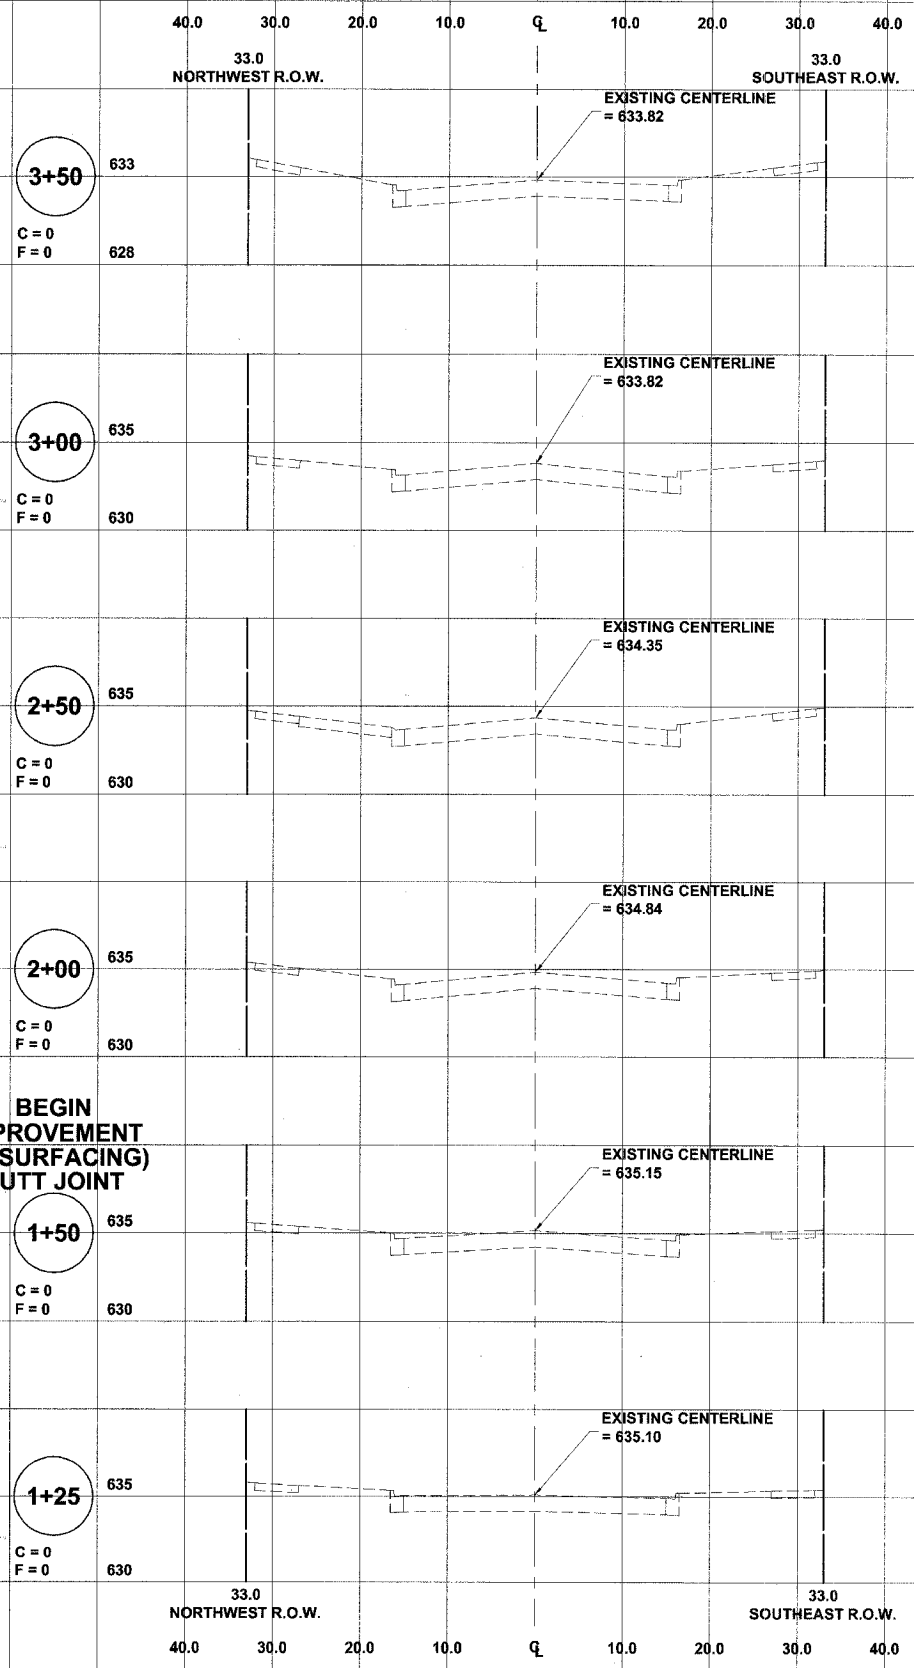

BEGIN IMPROVEMENT (RESURFACING) BUTT JOINT

(BEGIN RECONSTRUCTION)

Drawing file: W:\Projects\83806196 - Balmoral Avenue Phase II\Sheet1.dwg Oct 03, 2007 4:40pm



Civil Engineers
Municipal Consultants
 Established 1911

9933 Roosevelt Road
 Westchester, Illinois 60154-2780
 Phone: 708/865-0300
 Fax: 708/865-1212

BALMORAL AVENUE IMPROVEMENTS
VILLAGE OF WESTCHESTER, ILLINOIS

BALMORAL AVENUE
STATION CROSS SECTIONS
STATION 1+25 TO STATION 6+00

REVISION:

SCALE: 1"=10'H. & 1"=5'V.
 DRAWN BY: NAW/LEV/MK
 BOOK NO.: 1394/1427/LS
 DATE: 10-3-07
 E.H.E. NO.: 838-06-16601