
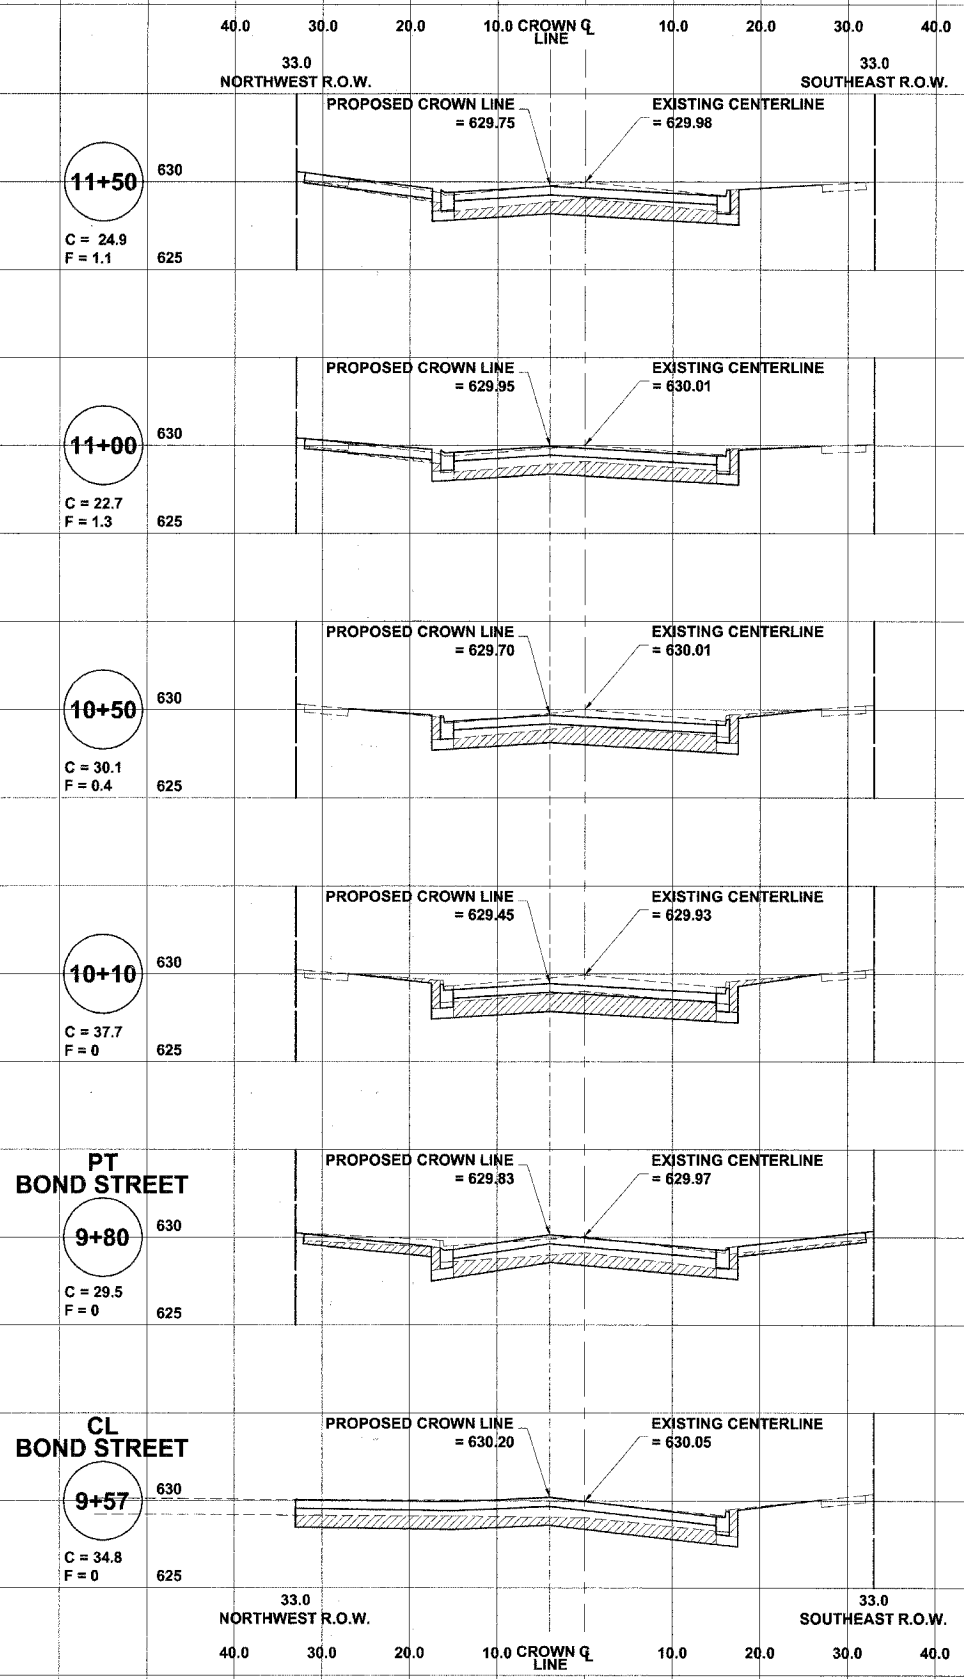


ROUTE NO.	SECTION	COUNTY	TOTAL SHEETS	SHEET NO.
FAU 2712	**	COOK	36	33
ILLINOIS PROJECT		M-8003(655)		
VILLAGE SECTION		05-00069-00-FP		
CONTRACT NO. 83982				

**CROSS SECTION LEGEND**

C = CUT (SQ. FT.)

F = FILL (SQ. FT.)

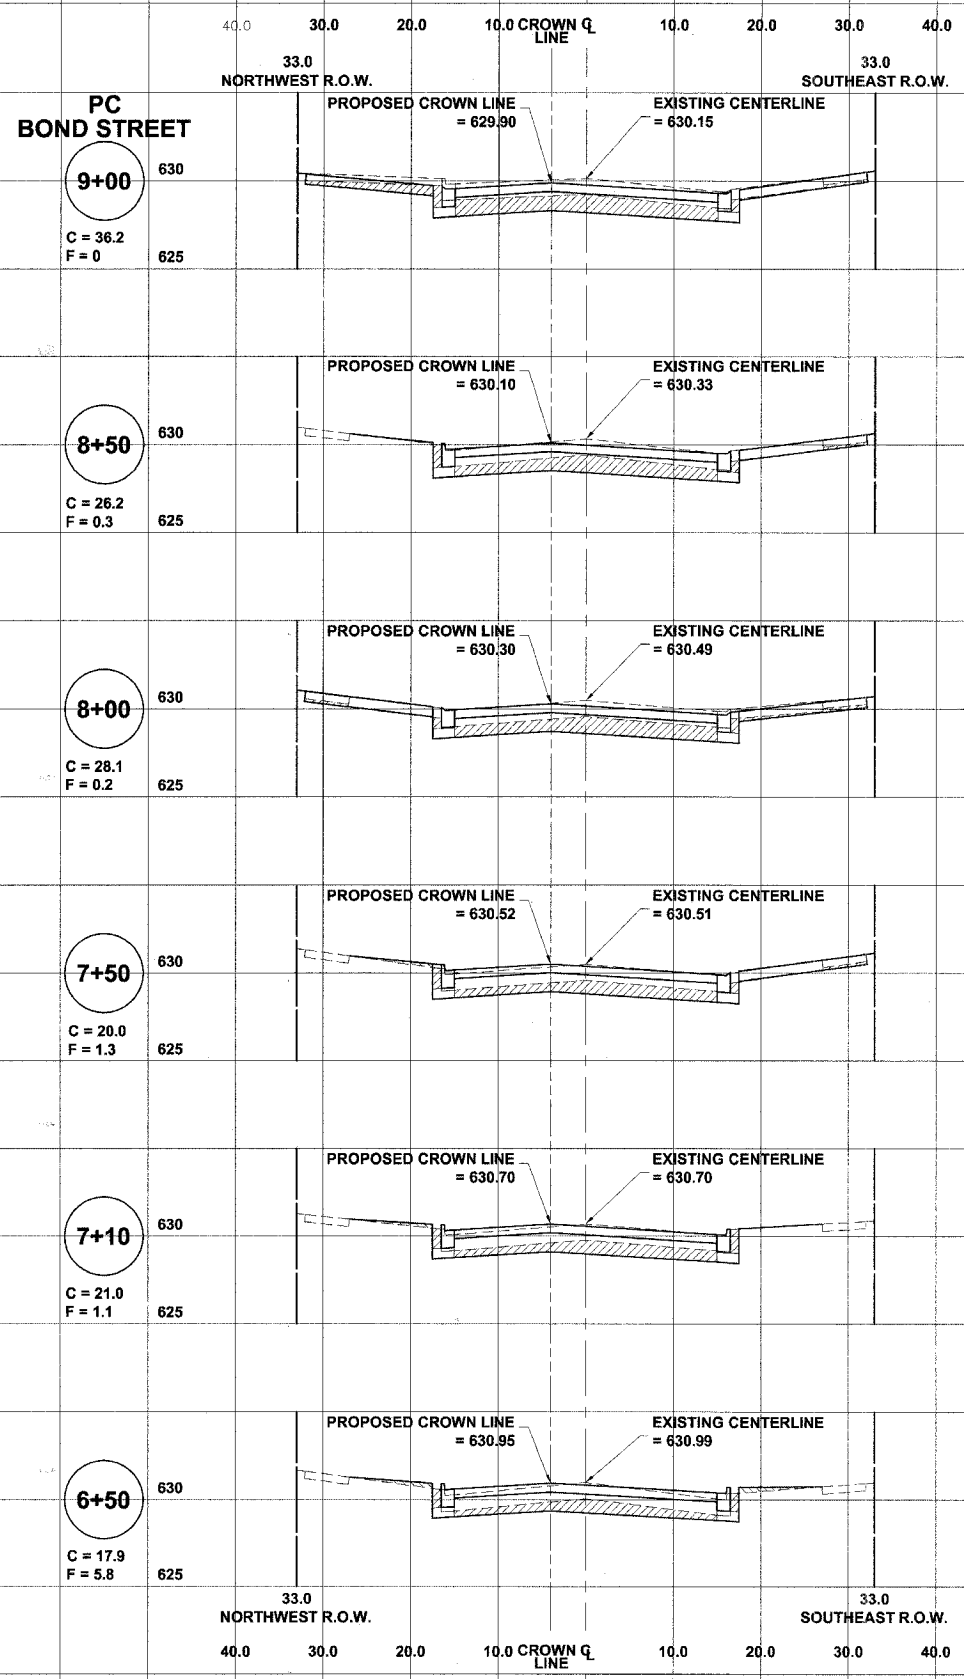

Drawing File: W:\Projects\83982\166 - Balmoral Avenue Phase 2\Sheet1.dwg Oct 03, 2007 - 4:42pm

**HANCOCK ENGINEERING**

- Civil Engineers
- Municipal Consultants
- Established 1911

9933 Roosevelt Road  
Westchester, Illinois 60154-2780  
Phone: 708/865-0300  
Fax: 708/865-1212

**BALMORAL AVENUE IMPROVEMENTS  
VILLAGE OF WESTCHESTER, ILLINOIS**

**BALMORAL AVENUE  
STATION CROSS SECTIONS  
STATION 6+50 TO STATION 11+50**

SCALE: 1"=10'H. & 1"=5'V.

DRAWN BY: NAW/LEV/MK

BOOK NO.: 1394/1427/LS

DATE: 10-3-07

E.H.E. NO.: 838-06-16601

REVISION:

SHEET **33** / 36