



EXISTING TOPOGRAPHY

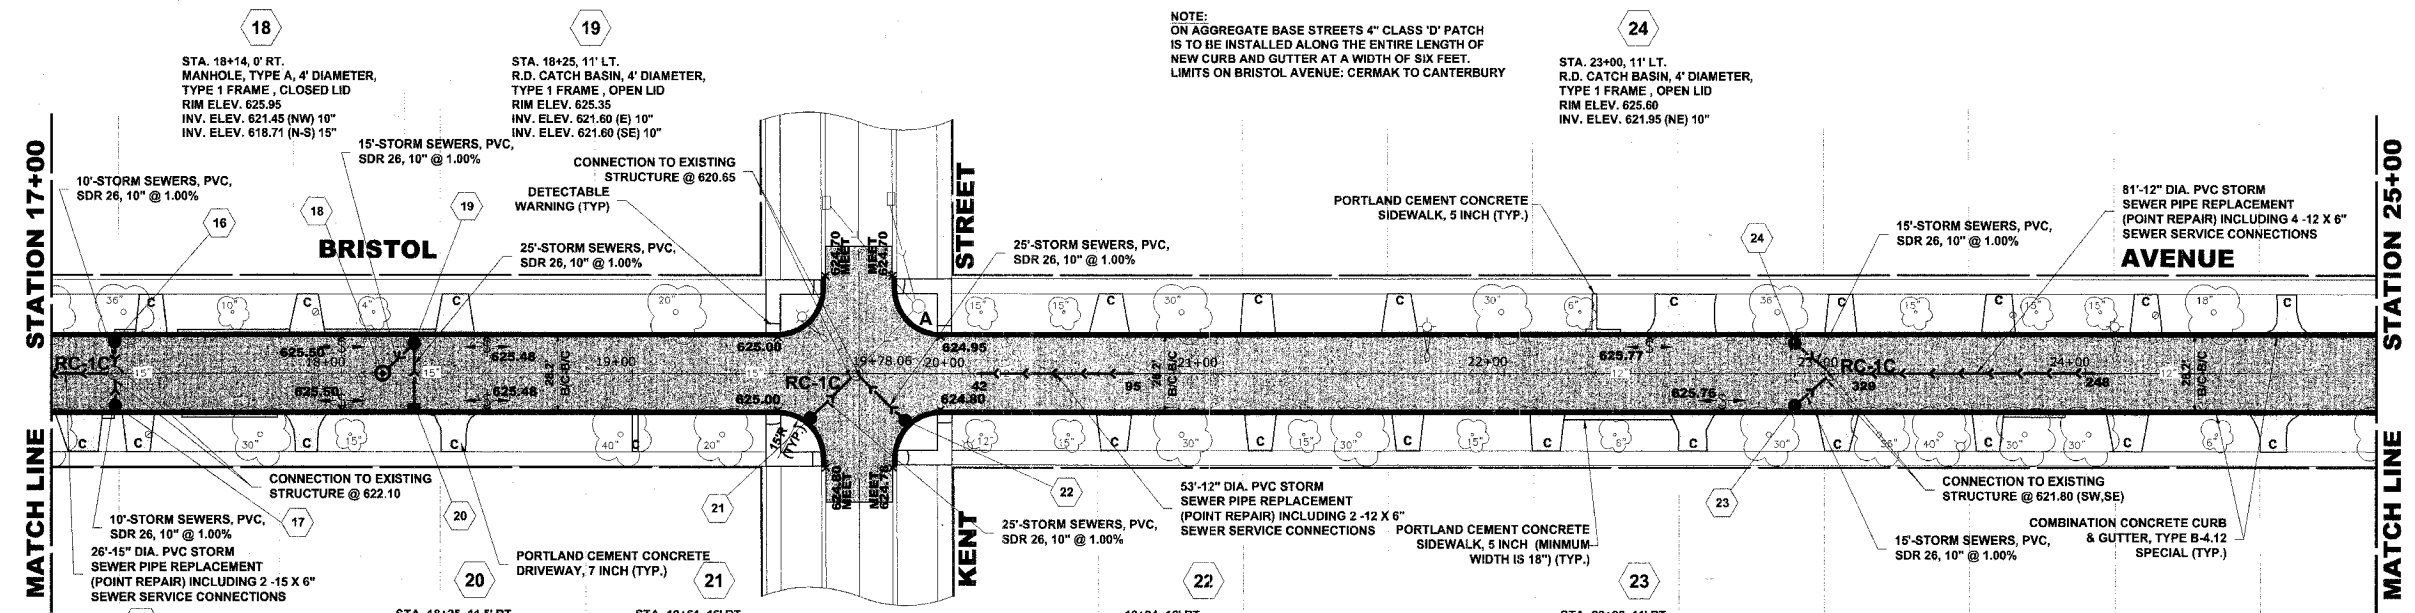

PROPOSED IMPROVEMENTS

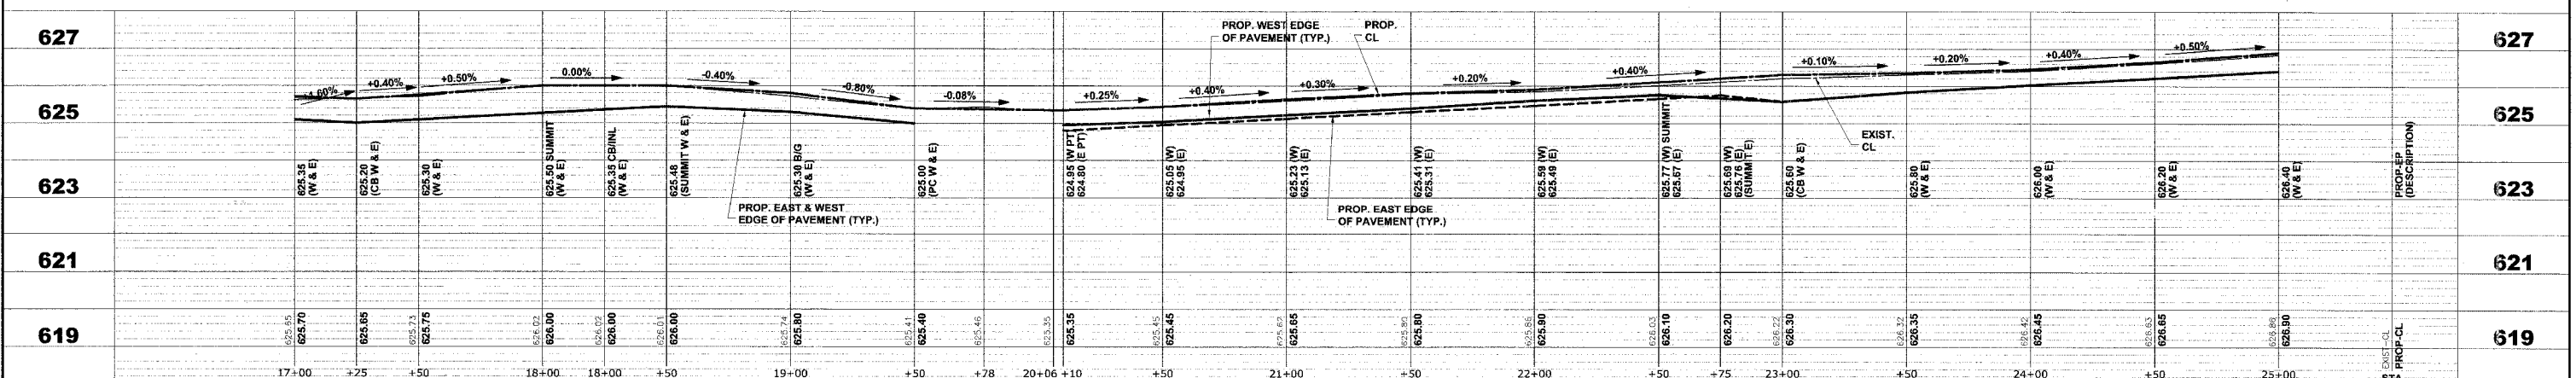

HANCOCK ENGINEERING

- Civil Engineers
- Municipal Consultants
- Established 1911

9933 Roosevelt Road
Westchester, Illinois 60154-2780
Phone: 708/865-0300
Fax: 708/865-1212

HIGH PRIORITY PROJECT HPP-2902 (002)
BRISTOL AVENUE & DOVER STREET
VILLAGE OF WESTCHESTER, ILLINOIS

BRISTOL AVENUE
PLAN & PROFILE

SCALE: 1"=30'H. & 1"=2'V.
DRAWN BY: ECW/LEV
BOOK NO.: 1541
DATE: 10-2-07
E.H.E. NO.: 838-06-38501

REVISION:

SHEET 11 OF 22

C:\Projects\133606385 - High Priority Project Bristol & Dover\Bristol And Dover.dwg Oct 03, 2007 - 11:40am