
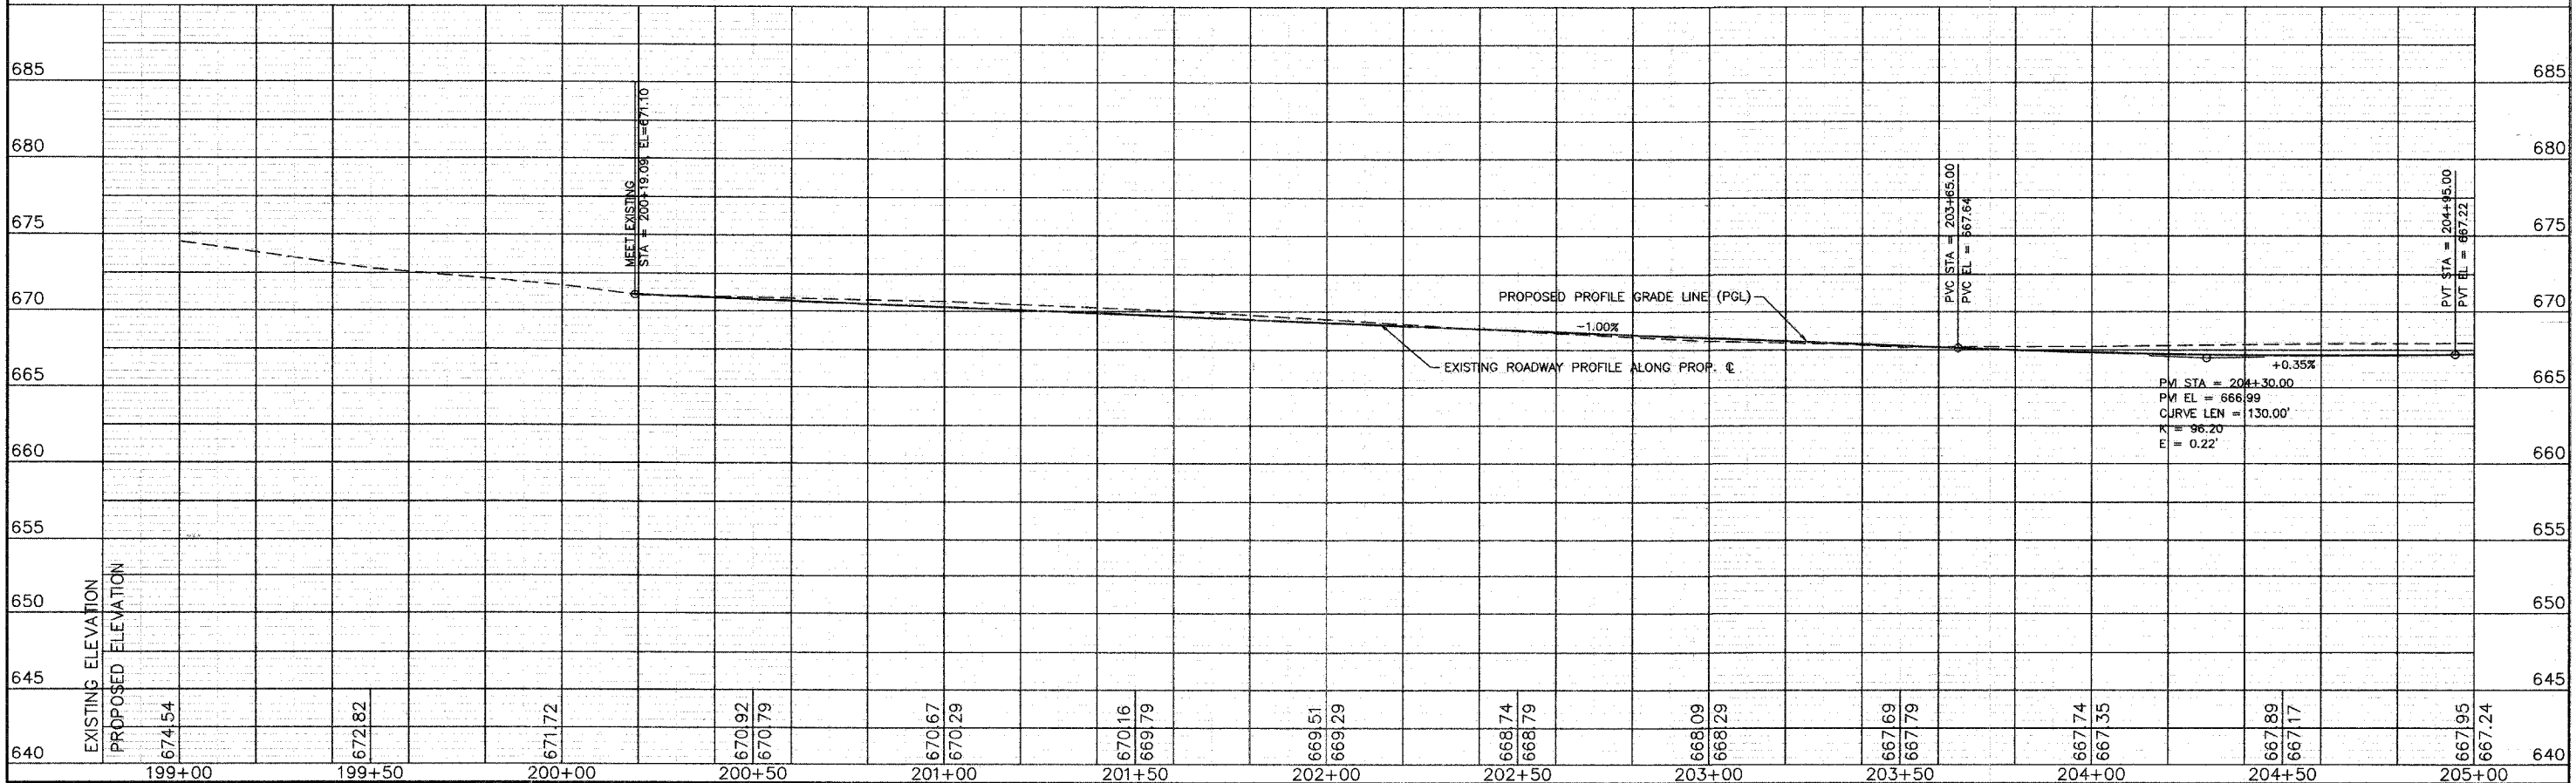


F.A.U. RTE.	SECTION	COUNTY	TOTAL SHEETS	SHEET NO.
3783	00-0080-00FP	COOK	49	12
STA. 199+00		TO STA. 205+00		
FED. ROAD DIST. NO.		ILLINOIS FED. AID PROJECT		
CONTRACT NO. 83988				

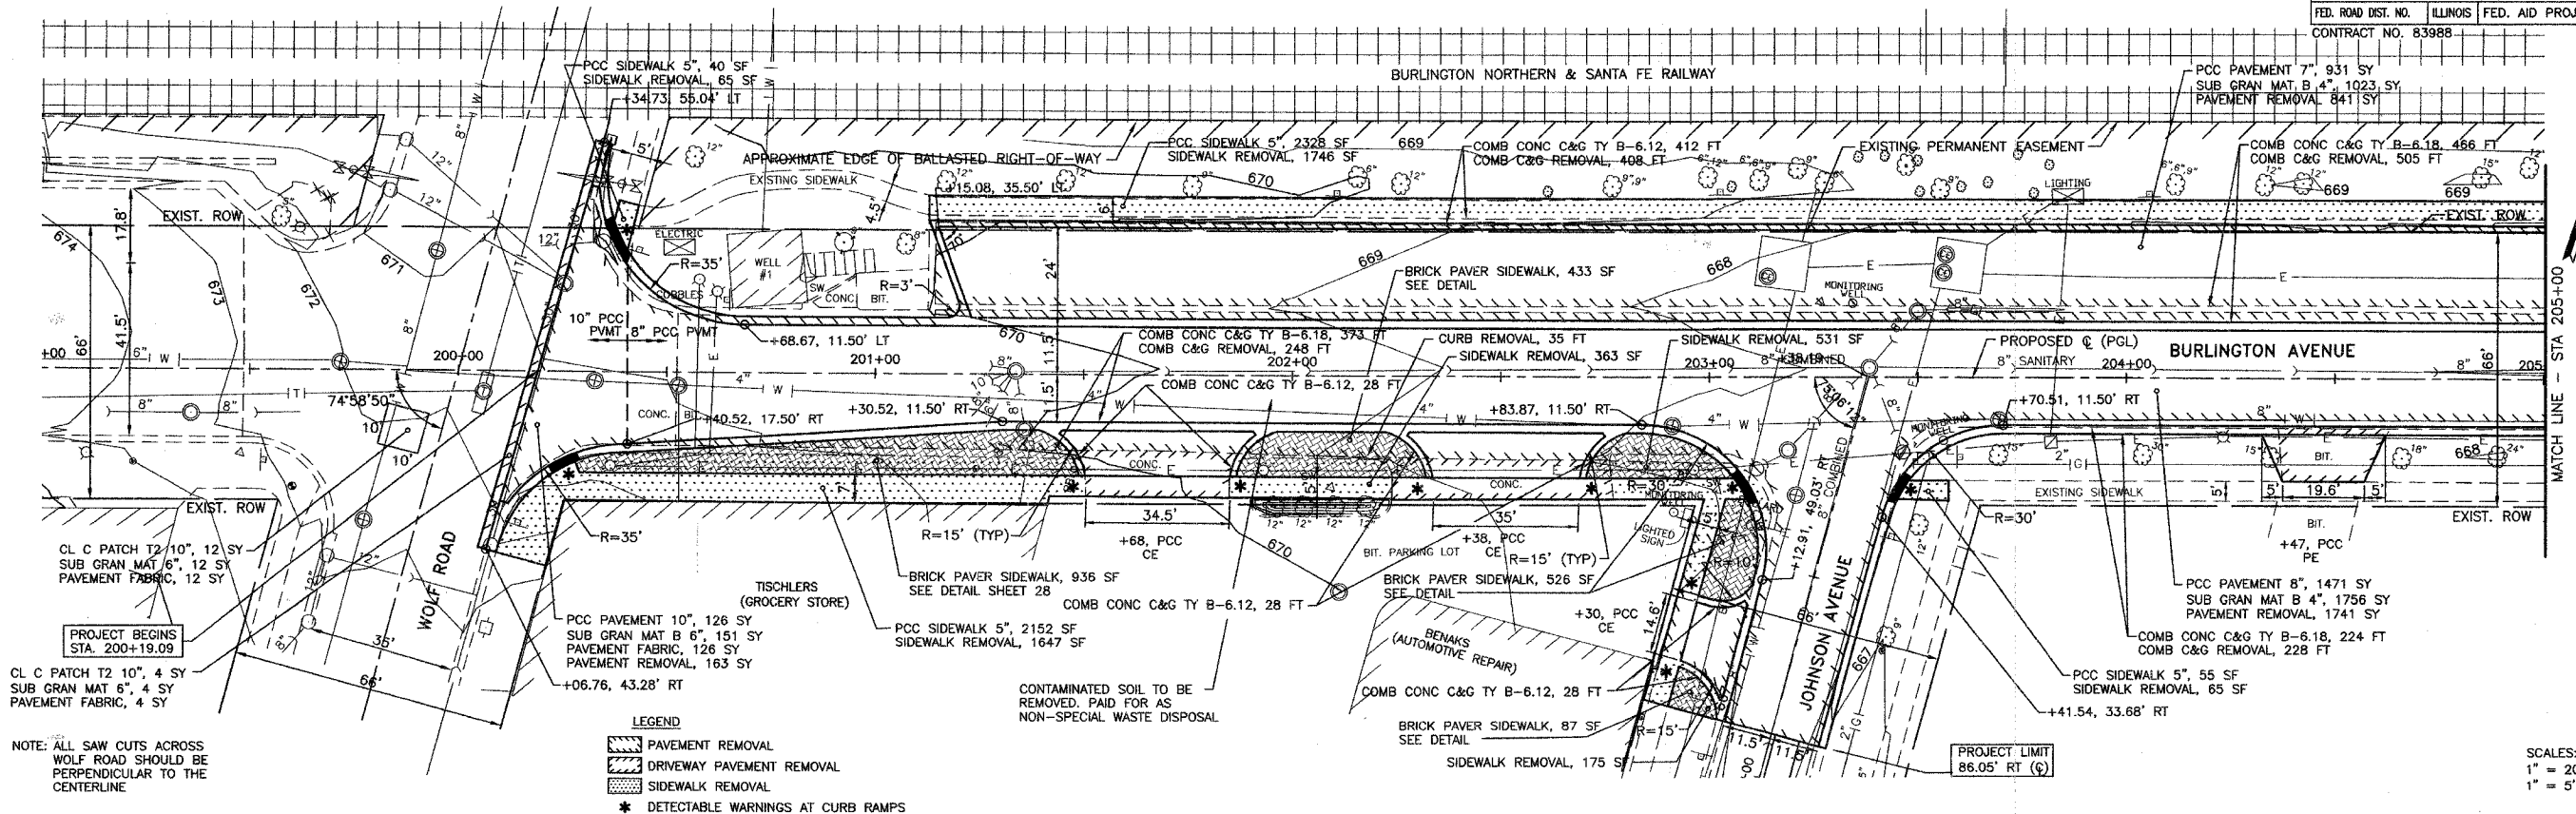

PLAN & PROFILE DRAWING NO. 12 OF 49