


F.A.U. RTE.	SECTION	COUNTY	TOTAL SHEETS	SHEET NO.
3783	00-00080-00FP	COOK	49	14
STA. 211+00		TO STA. 216+00		
FED. ROAD DIST. NO.	ILLINOIS	FED. AID PROJECT		
CONTRACT NO. 83788				

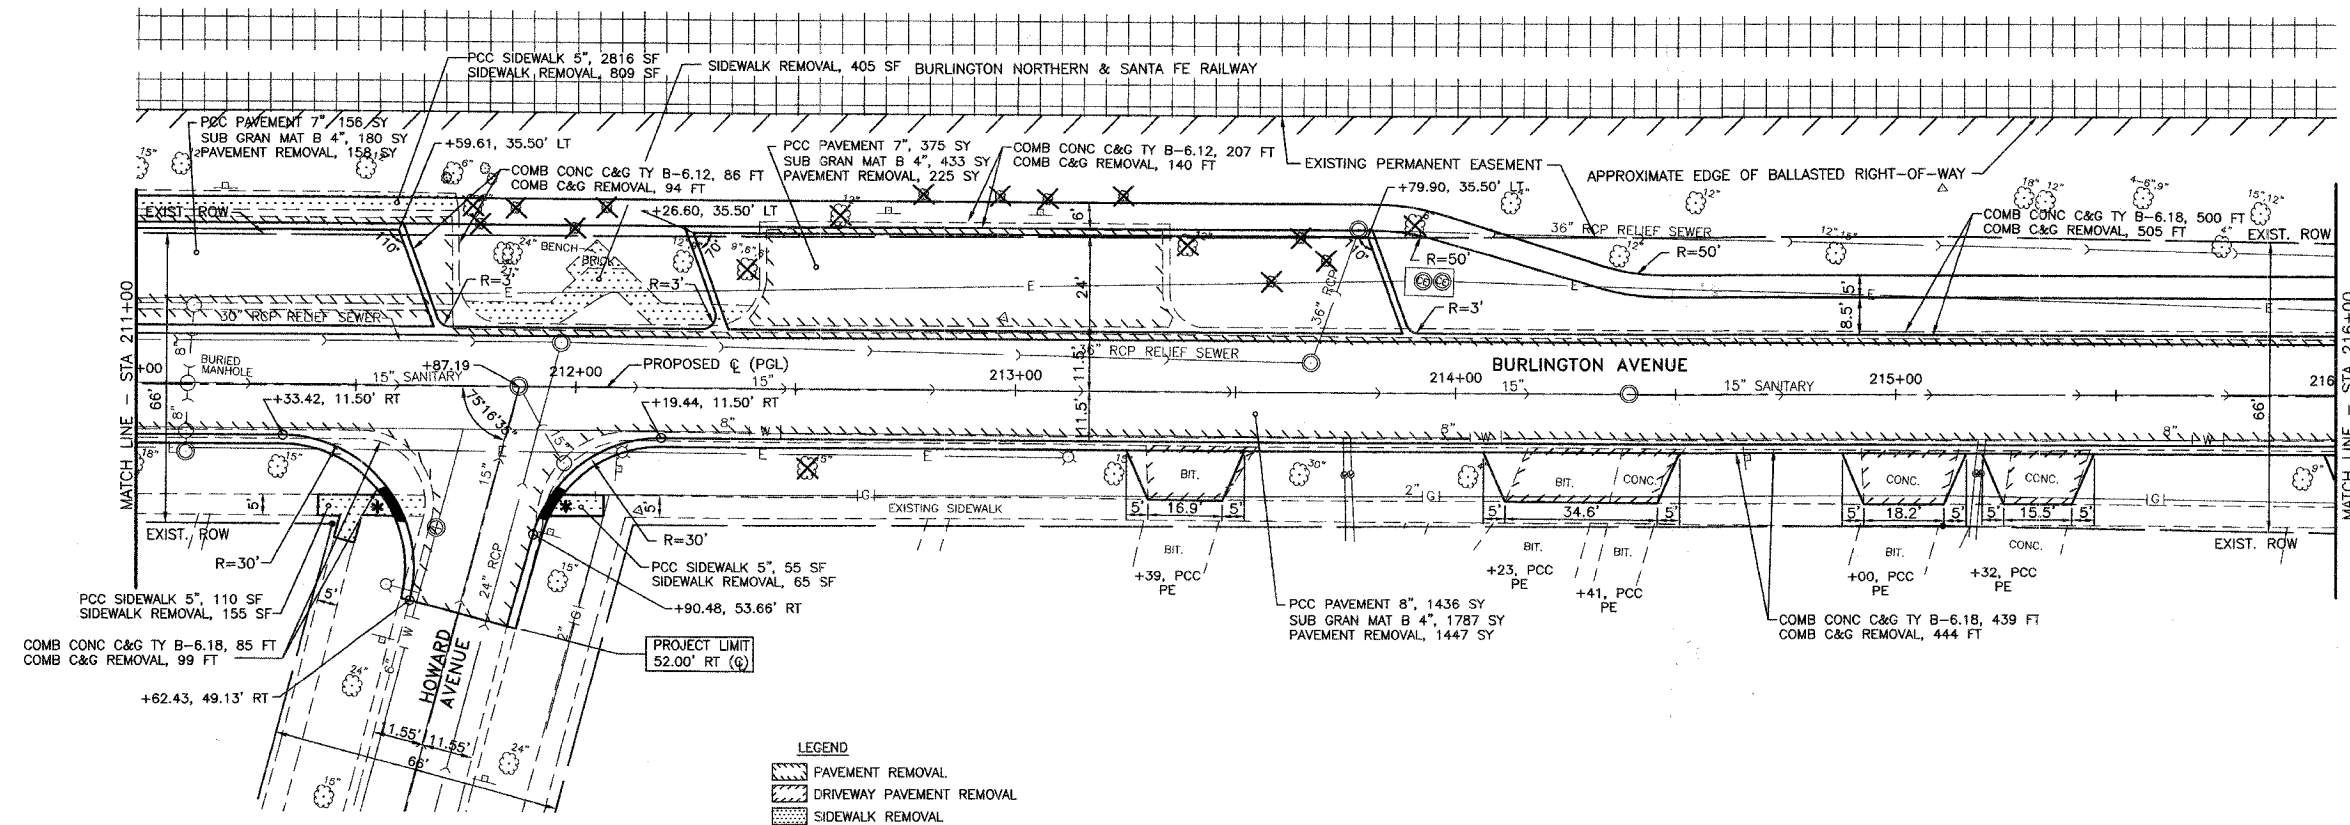

LEGEND

- PAVEMENT REMOVAL
- DRIVEWAY PAVEMENT REMOVAL
- SIDEWALK REMOVAL
- * DETECTABLE WARNINGS AT CURB RAMPS

SCALES:
1" = 20' HOR
1" = 5' VER

