



F.A.U. RTE.	SECTION	COUNTY	TOTAL SHEETS	SHEET NO.
3783	00-00080-00FP	COOK	49	16
STA. 221+50		TO STA. 227+17.99		
FED. ROAD DIST. NO.		ILLINOIS	FED. AID PROJECT	
CONTRACT NO: 83 988				

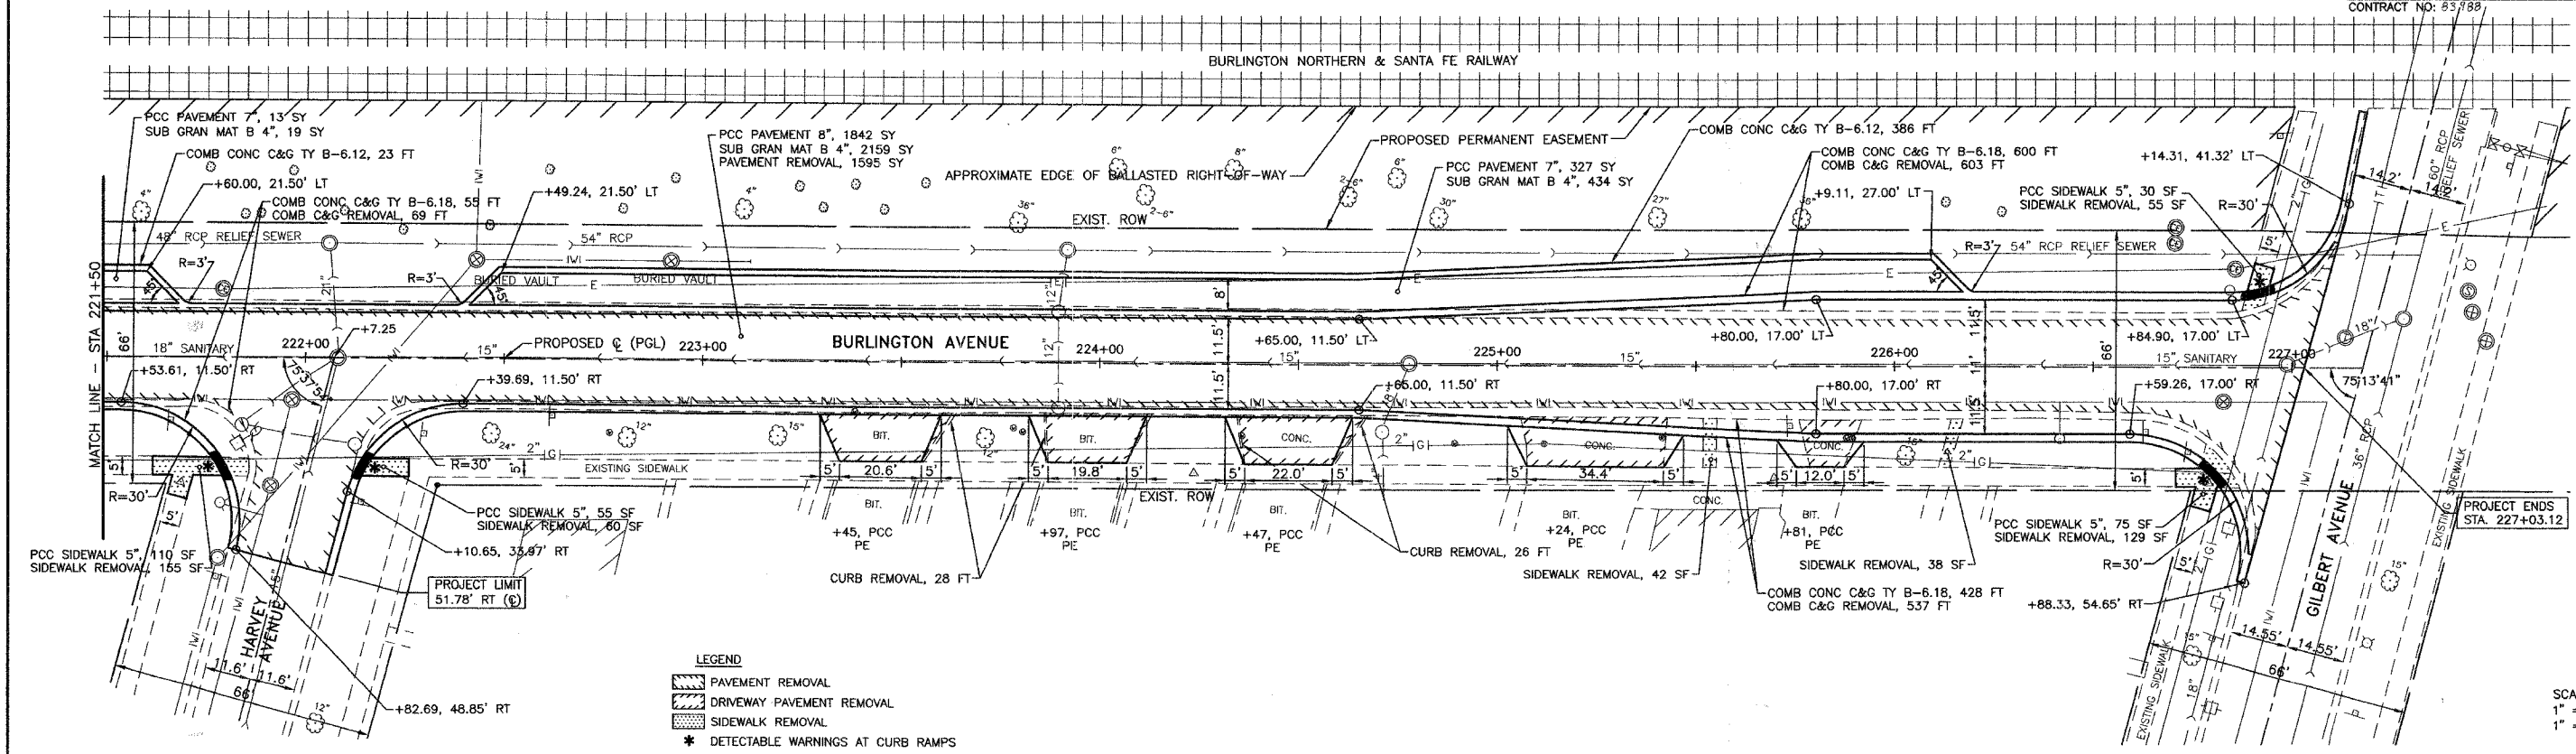

- LEGEND**
- PAVEMENT REMOVAL
 - DRIVEWAY PAVEMENT REMOVAL
 - SIDEWALK REMOVAL
 - * DETECTABLE WARNINGS AT CURB RAMPS

SCALES:
 1" = 20' HOR
 1" = 5' VER

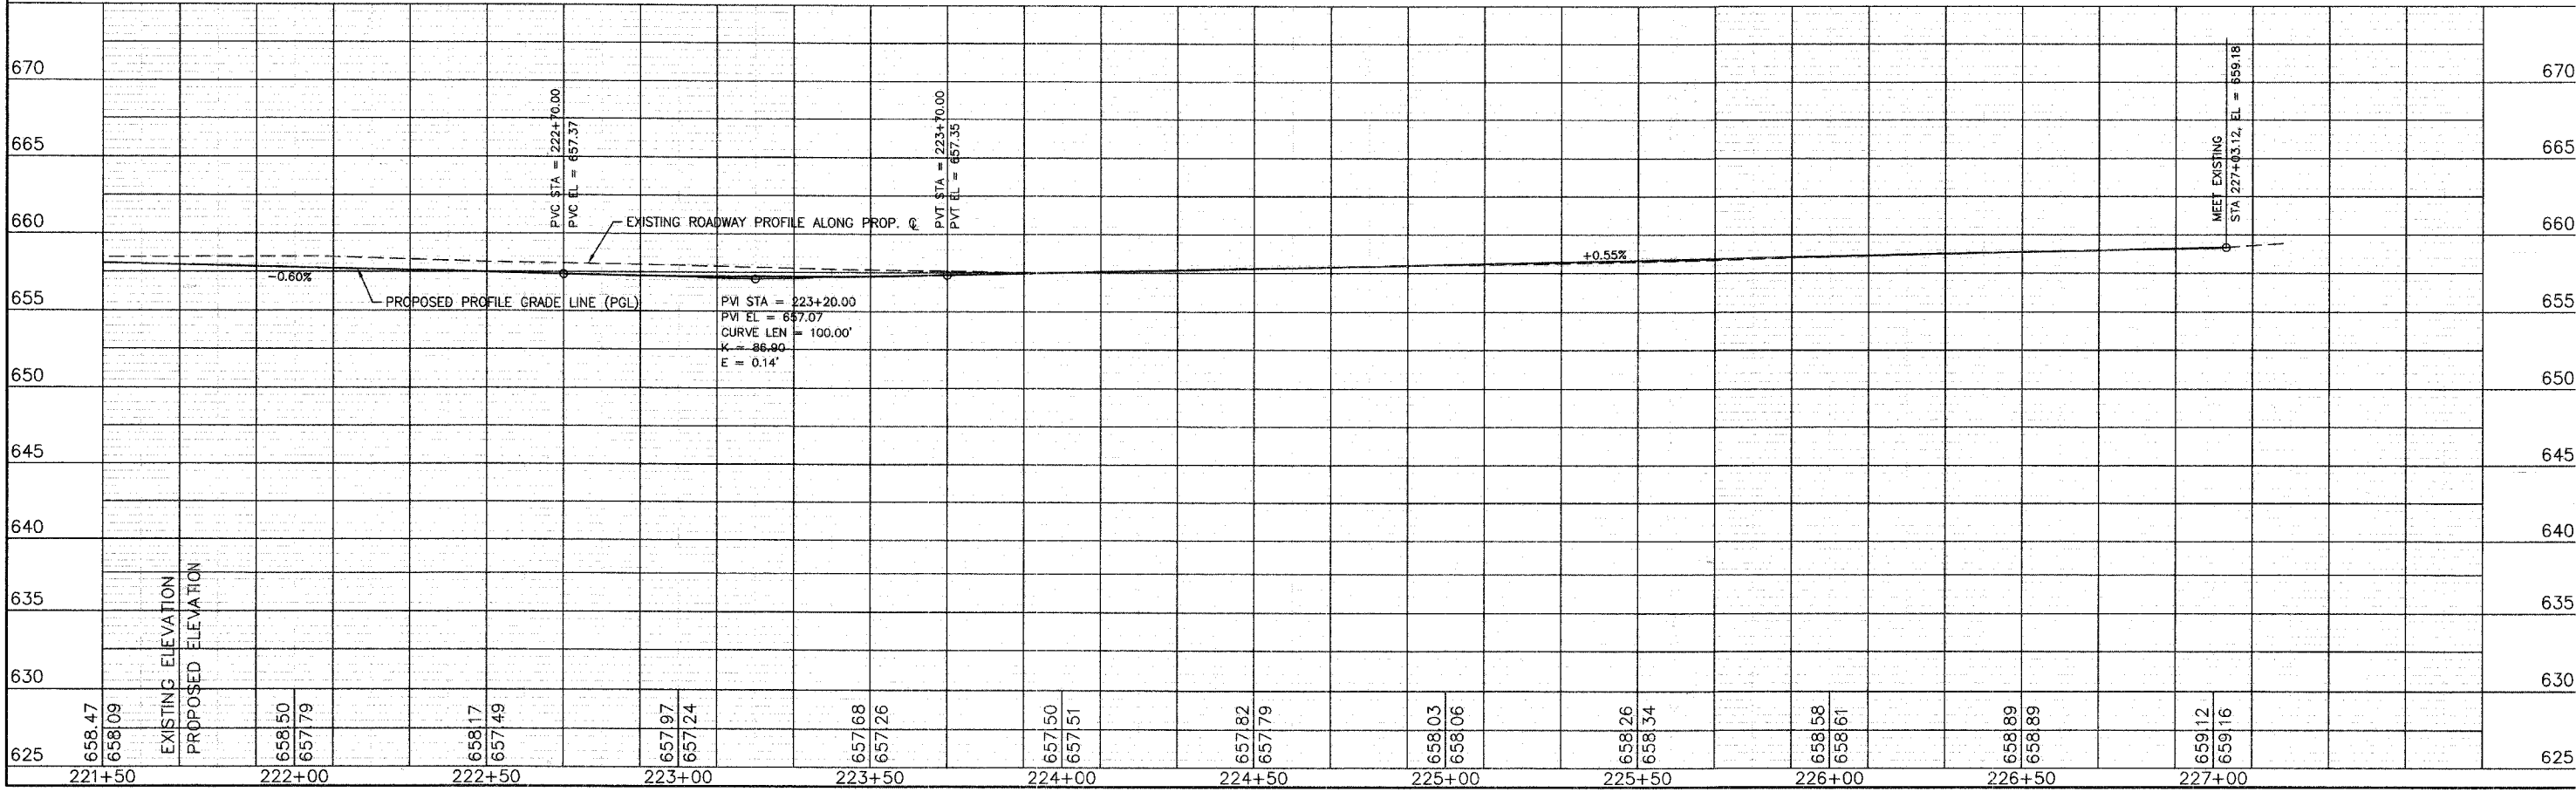

PLAN & PROFILE DRAWING NO. 16 OF 49