


F.A.U. RTE.	SECTION	COUNTY	TOTAL SHEETS	SHEET NO.
3783	00-00080-00-FP	COOK	49	27
STA.	TO STA.			
FED. ROAD DIST. NO.	ILLINOIS	FED. AID PROJECT		
CONTRACT NO. 83188				

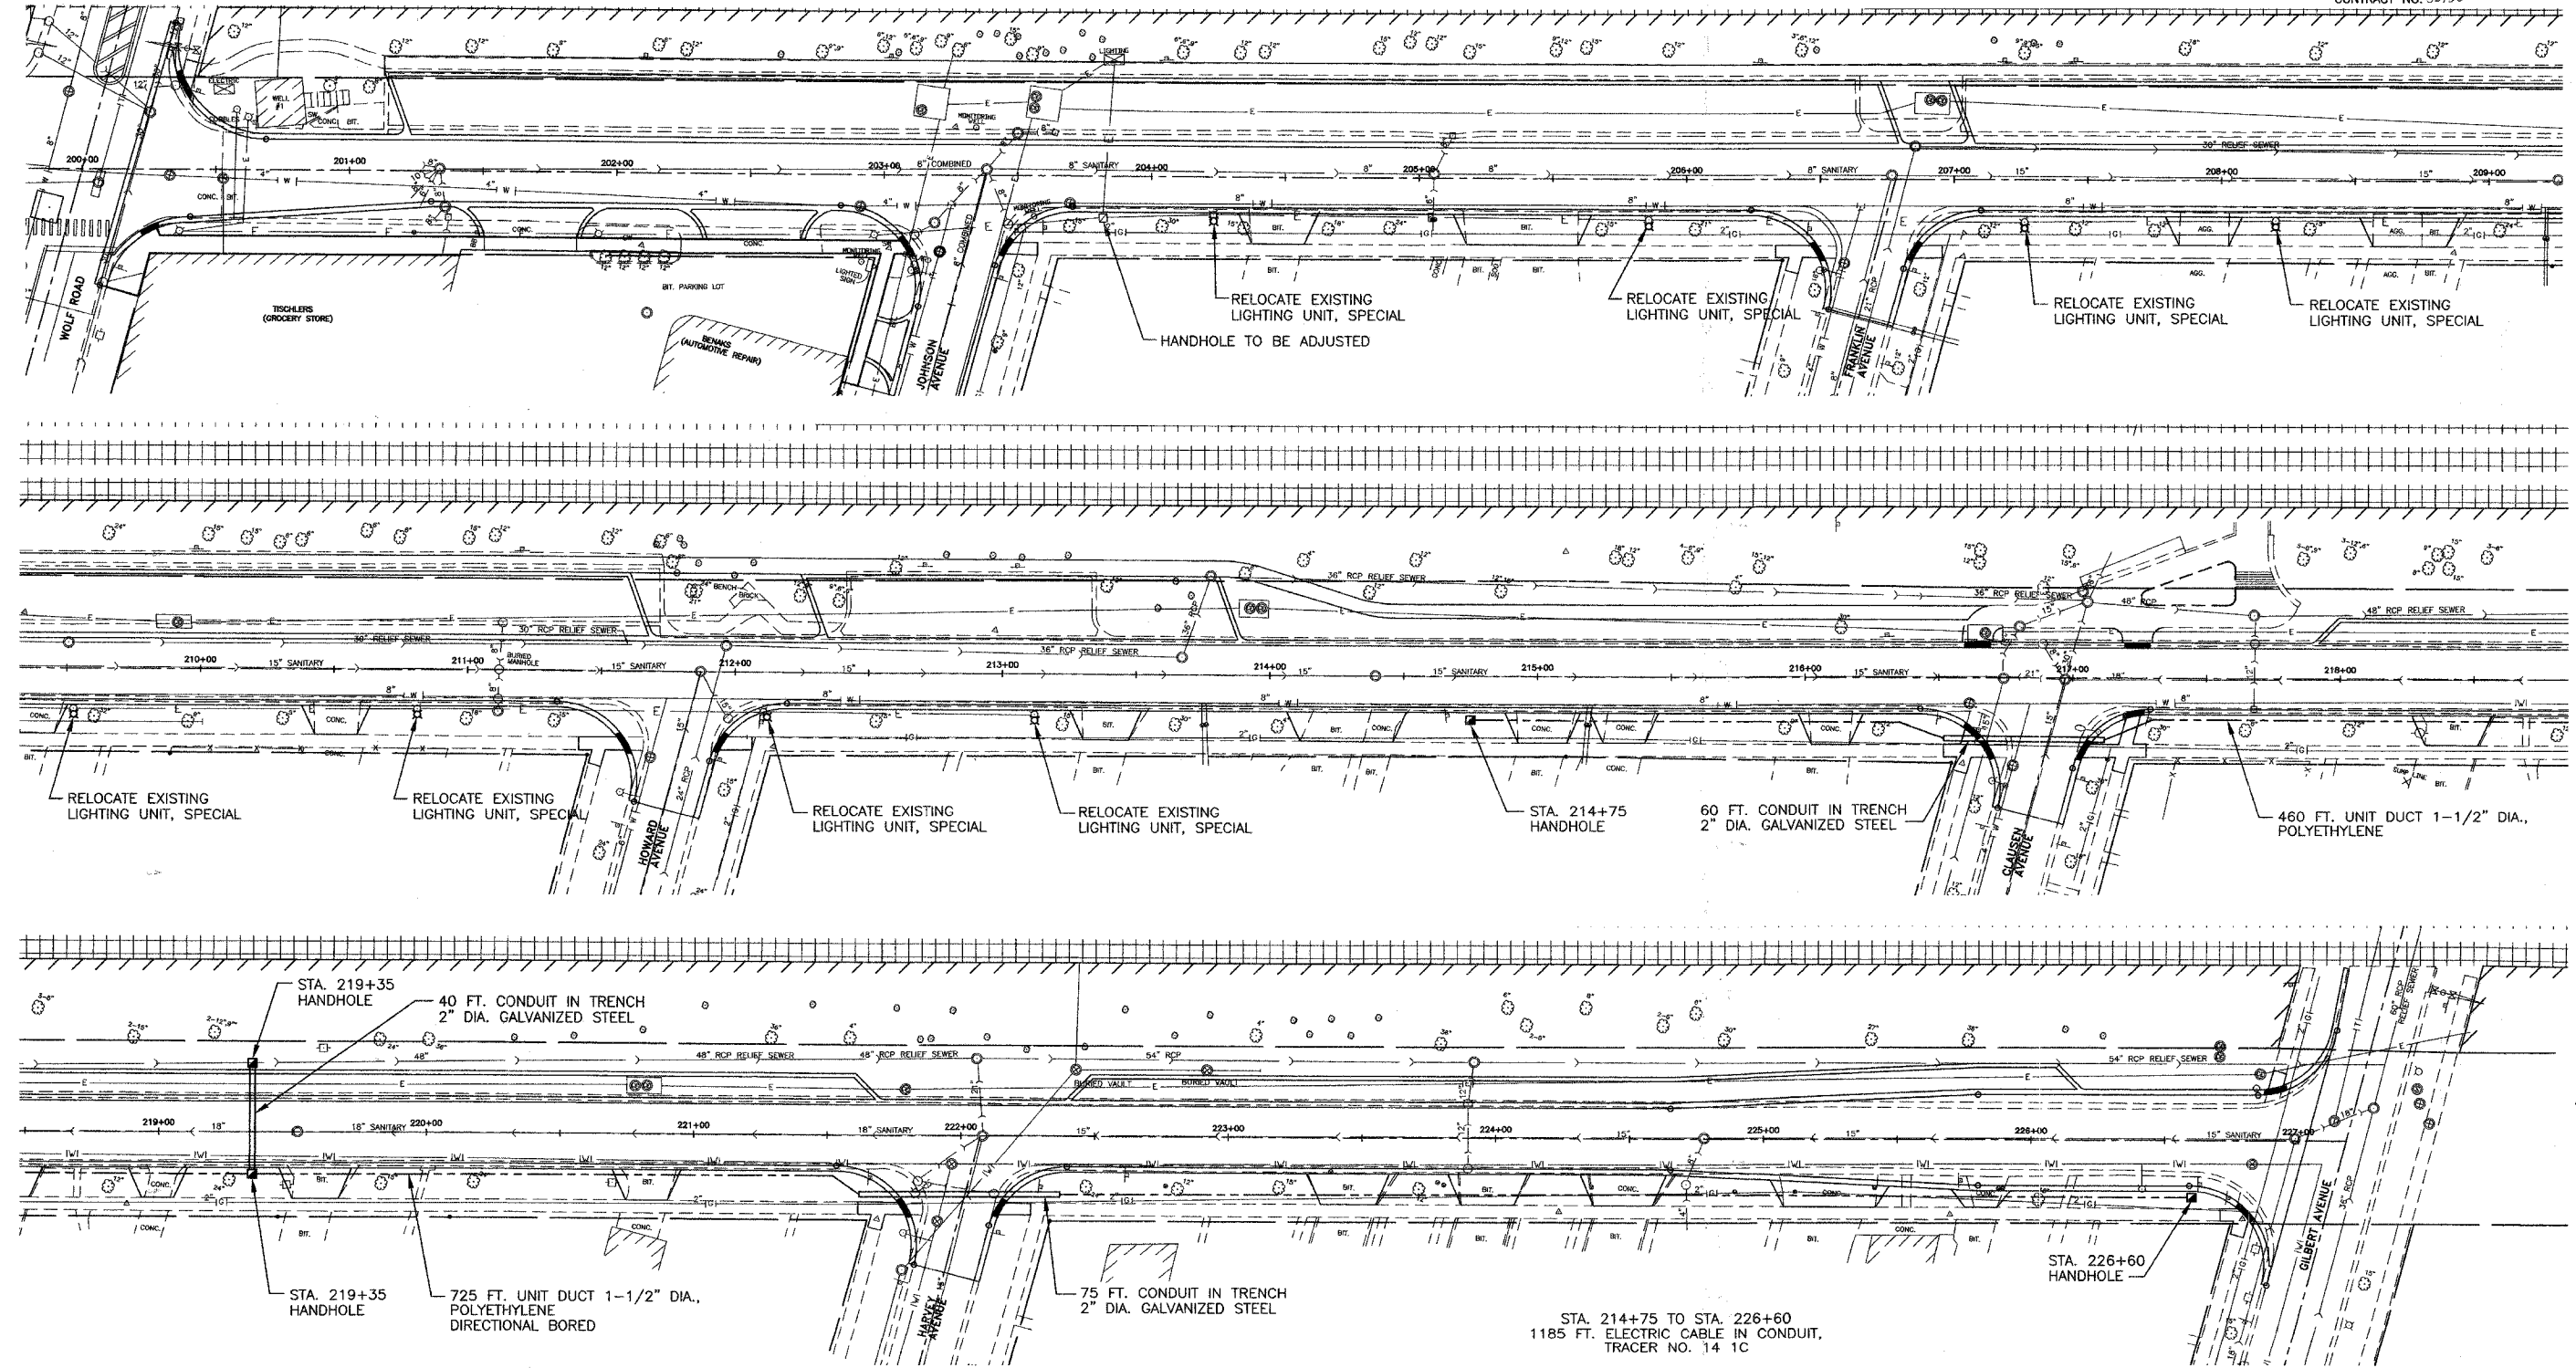

NOTE: STA. 203+80 TO 213+15: THE CONTRACTOR SHALL MATCH THE EXISTING ELECTRICAL CABLE SIZE AND CABLE CONFIGURATION WHICH ARE TO BE REMOVED AND REPLACED DUE TO STREET LIGHT UNITS.

REVISIONS	
NAME	DATE

ILLINOIS DEPARTMENT OF TRANSPORTATION
 F.A.U. 3783
 BURLINGTON AVENUE

STREET LIGHTING
 MODIFICATIONS AND
 PROPOSED CONDUIT PLAN

SCALE: 1"=30'
 DATE: 8/15/07

DRAWN BY SMP
 CHECKED BY BOH