


F.A. RTE.	SECTION	COUNTY	TOTAL SHEETS	SHEET NO.
315	.	FULTON	924	8
STA.		TO STA.		
FED. ROAD DIST. NO.	ILLINOIS	FED. AID PROJECT		

*109W-1.RS-2;110W.RS-1

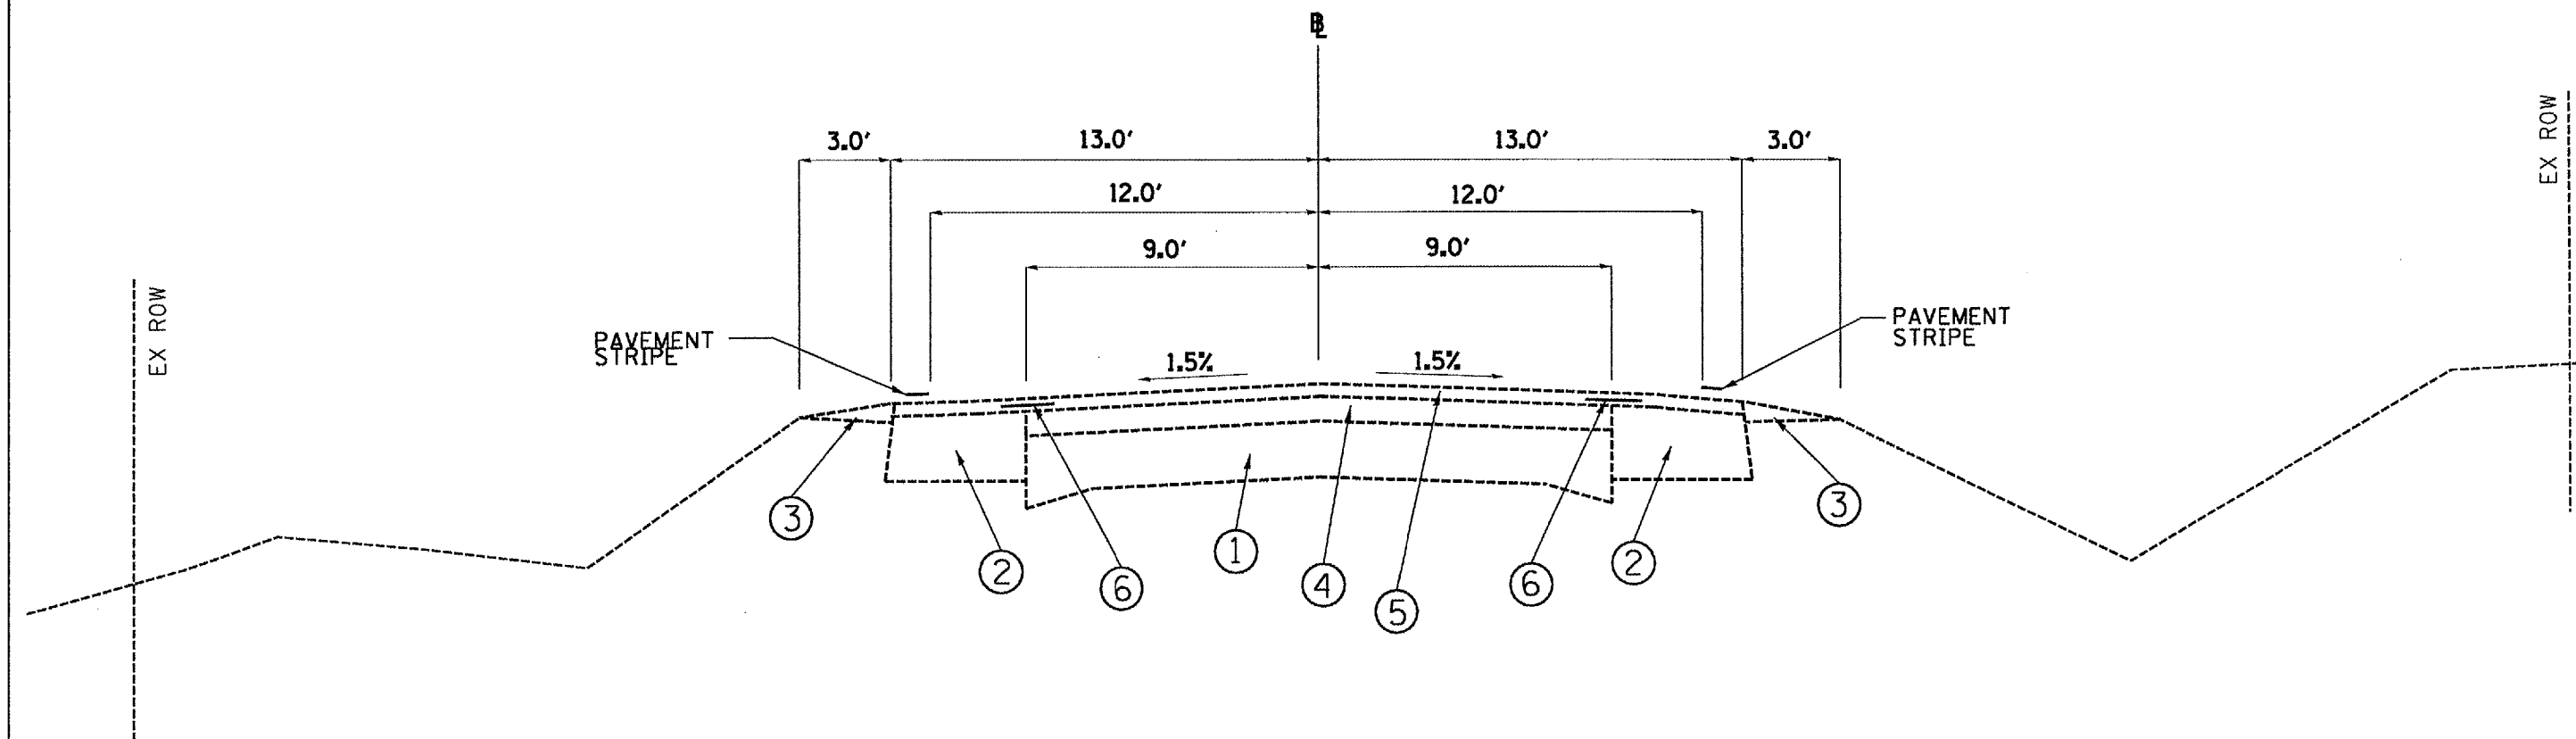

TYPICAL SECTION #1 US 136

LEGEND

- ① EX. 9-6-9 PCC PAVEMENT
- ② EX. BITUMINOUS WIDENING 9"
- ③ EX. AGGREGATE SHOULDER
- ④ EX. BITUMINOUS OVERLAY
- ⑤ EX. BITUMINOUS OVERLAY 2"
- ⑥ EX. STRIP REFLECTIVE CRACK CONTROL
- ⑦ EX. TYPE A GUTTER
- ⑧ EX. TYPE B GUTTER

- STA. 502+50.00 TO STA. 533+36.87 LT
- STA. 502+50.00 TO STA. 533+33.85 RT
- STA. 538+35.40 TO STA. 540+00.00 LT
- STA. 537+85.80 TO STA. 540+00.00 RT
- STA. 543+00.00 TO STA. 578+67.30
- STA. 582+78.85 TO STA. 586+95.95 LT
- STA. 583+17.95 TO STA. 586+95.95 RT
- STA. 597+00.00 TO STA. 605+50.00
- STA. 612+51.00 TO STA. 642+30.58
- STA. 655+00.00 TO STA. 658+00.00

REVISIONS	
NAME	DATE

ILLINOIS DEPARTMENT OF TRANSPORTATION

EXISTING TYPICAL SECTION
US 136

SCALE: VERT.
HORIZ.
DATE 08/09/05

DRAWN BY CEM
CHECKED BY CEM