


F.A. RTE.	SECTION	COUNTY	TOTAL SHEETS	SHEET NO.
315		FULTON	324	17
TO STA.				
ILLINOIS FED. AID PROJECT				

*109W-1,RS-2;110W,RS-1

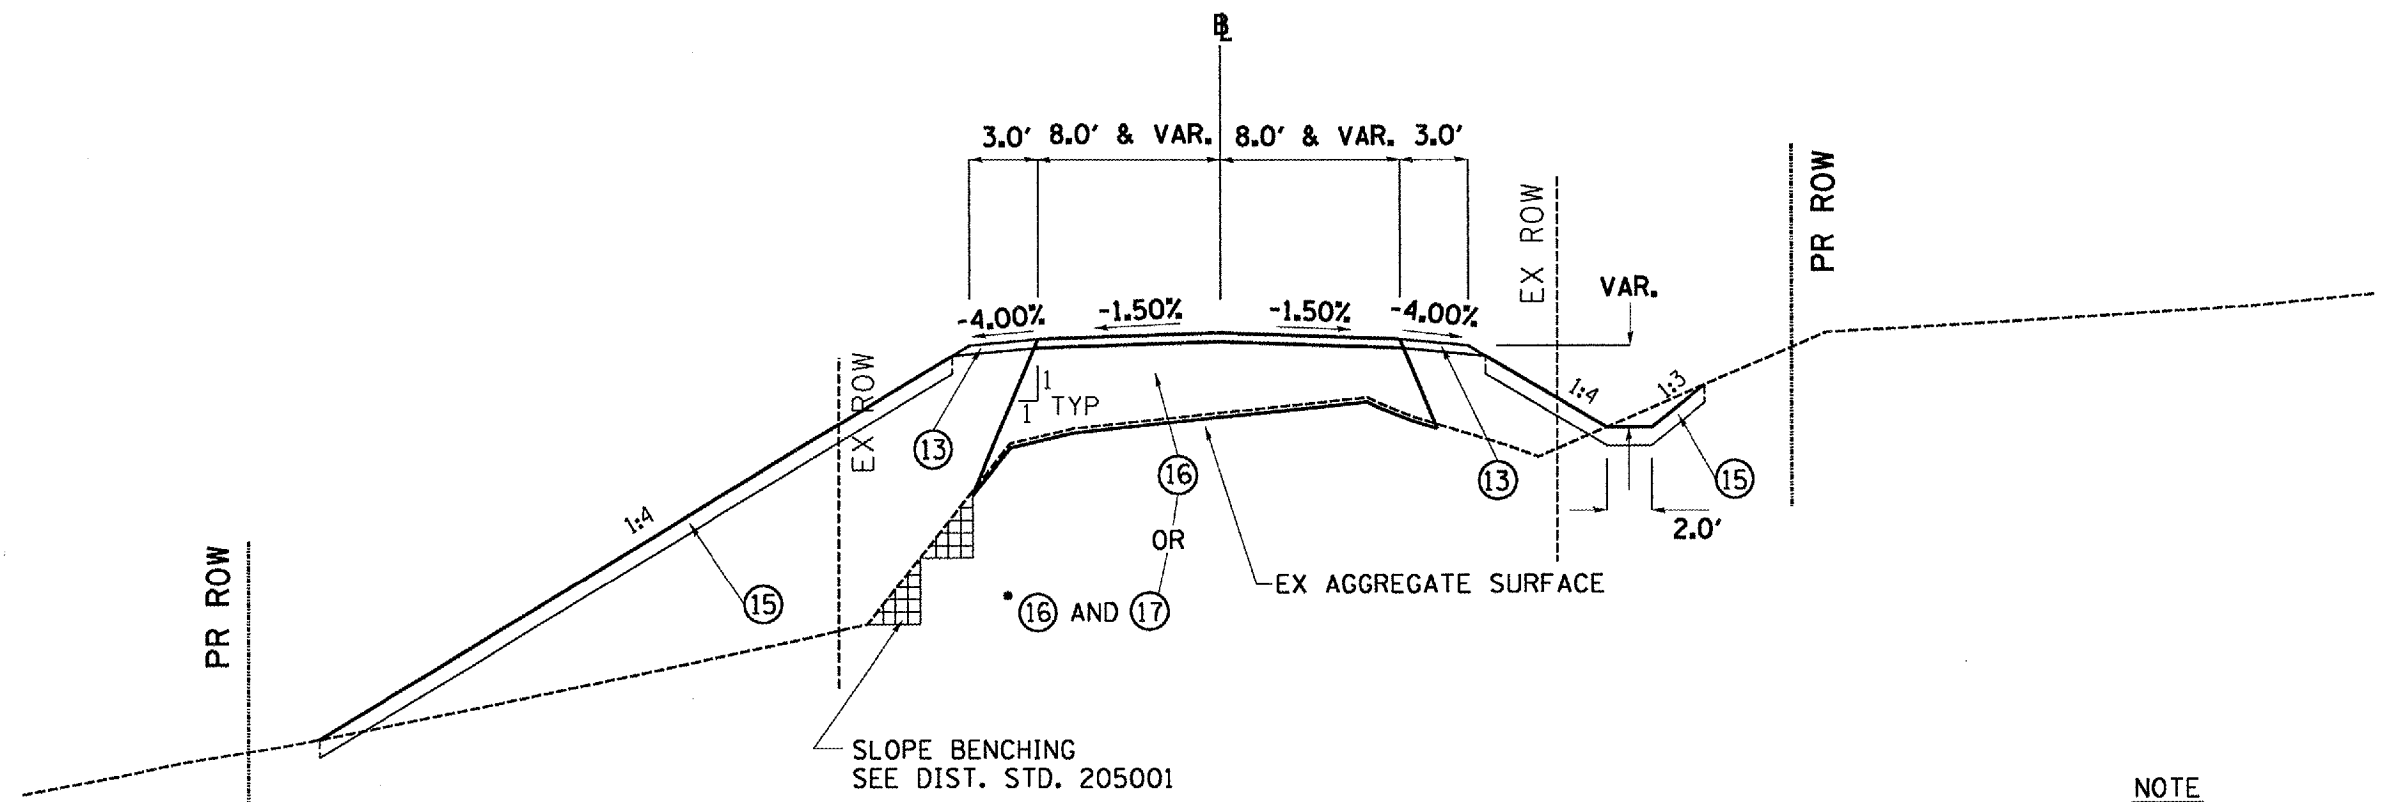

LEGEND

- ① EX. 9-6-9 PCC PAVEMENT
- ② EX. BITUMINOUS WIDENING 9"
- ③ EX. AGGREGATE SHOULDER
- ④ EX. BITUMINOUS OVERLAY
- ⑤ EX. BITUMINOUS OVERLAY 2"
- ⑥ EX. STRIP REFLECTIVE CRACK CONTROL
- ⑦ EX. TYPE A GUTTER
- ⑧ EX. TYPE B GUTTER
- ⑨ PR. HOT MIX ASPHALT SURFACE REMOVAL (COLDMILLING) 1 1/2"
- ⑩ PR. POLYMERIZED LEVELING BINDER (MM), N50 3/4"
- ⑪ PR. HOT MIX ASPHALT SURFACE CSE. MIX D, N50 1 1/2"
- ⑫ PR. HOT MIX ASPHALT BASE COURSE 10 1/2"
- ⑫A PR. HOT MIX ASPHALT BASE COURSE WIDENING 10 1/2"
- ⑬ PR. AGGREGATE SHOULDER TY. B (RAP)
- ⑭ PR. TY. A GUTTER (MODIFIED)
- ⑮ PR. FURN. AND PLACE TOPSOIL 4"
- ⑯ PR SUBBASE GRANULAR MATERIAL, TYPE B (VARIABLE DEPTH)
- ⑰ PR INCIDENTAL BITUMINOUS SURFACING 2 1/2"
- ⑱ PR AGGREGATE SURF. COURSE, TYPE B (VAR. DEPTH)
- ⑲ PR STRIP REFLECTIVE CRACK CONTROL (PLACED ON MILLED SURFACE)

**TYPICAL SECTION #10
CARLS LANE
STA. 8+50.00 TO STA. 9+87.00**

NOTE

• PR AGGREGATE SUBBASE AND INCIDENTAL BITUMINOUS SURFACING EXTENDS FROM STA. 9+25.10 TO STA. 9+87.00

PLOT DATE = 8/19/05
 PLOT SCALE = 1/8"=1'-0"
 USER NAME = moushor-60

REVISIONS	
NAME	DATE

ILLINOIS DEPARTMENT OF TRANSPORTATION

**PROPOSED TYPICAL SECTION
CARLS LANE**

SCALE: VERT. DRAWN BY CEM
 HORIZ. CHECKED BY CEM
 DATE 08/09/05