


F.A.P. RTE.	SECTION	COUNTY	TOTAL SHEETS	SHEET NO.
315		EFFLION	324	26
STA.	TO STA.			
FED. ROAD DIST. NO. 4 ILLINOIS FED. AID PROJECT				

*109W-1,RS-2110W,RS-1

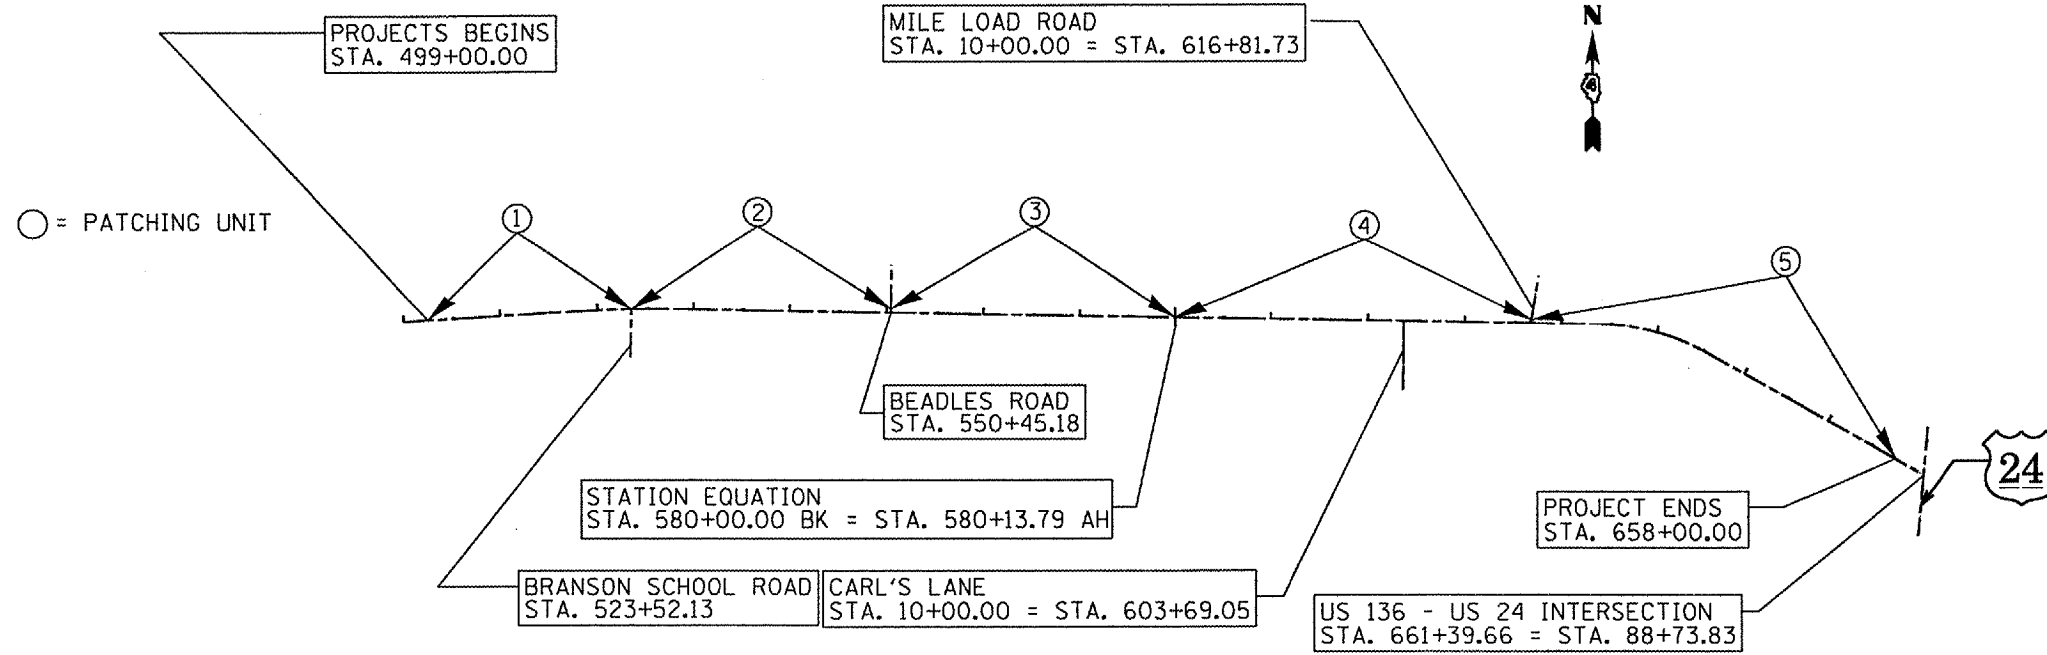

PAVEMENT PATCHING

Location	Patch Unit	Class D Type II - 12"		Class D Type III - 12"		Class D Type IV - 12"	
		No. Of Patches	SQ Ft	No. Of Patches	SQ Ft	No. Of Patches	SQ Ft
Eastbound Lane							
STA. 499+00.00 TO STA. 523+52.13	1	12	118.48	1	21.67	6	288.89
STA. 523+52.13 TO STA. 550+45.18	2	4	46.22	2	39.00	2	57.78
STA. 550+45.18 TO STA. 580+00.00	3	17	170.49	4	73.66	5	184.89
STA. 580+00.00 TO STA. 616+81.73	4	24	242.67	1	17.33	6	173.34
STA. 616+81.73 TO STA. 658+00.00	5	28	268.74	2	34.66	5	187.77
Westbound Lane							
STA. 499+00.00 TO STA. 523+52.13	1	10	104.02	0		3	101.11
STA. 523+52.13 TO STA. 550+45.18	2	5	60.66	2	34.66	1	28.89
STA. 550+45.18 TO STA. 580+00.00	3	21	234.04	2	39.00	0	
STA. 580+00.00 TO STA. 616+81.73	4	23	222.46	1	17.33	1	28.89
STA. 616+81.73 TO STA. 658+00.00	5	13	125.71	1	17.33	2	72.22
Total		157	1593	16	295	31	1124
Winter Breakup - Add 10%			159		29		112
Grand Total			1752		324		1236

REVISIONS	
NAME	DATE

ILLINOIS DEPARTMENT OF TRANSPORTATION

SCHEDULE OF QUANTITIES PAVEMENT PATCHING

SCALE: VERT. NONE
HORIZ. DATE 07/13/2007

DRAWN BY CEM
CHECKED BY