



F.A.P. RTE.	SECTION	COUNTY	TOTAL SHEETS	SHEET NO.
315		FULTON	324	34
STA. 494+00.00		TO STA. 507+00.00		
ILLINOIS FED. AID PROJECT				
*109W-1,RS-2;110W,RS-1				

WEST END OF PROJECT

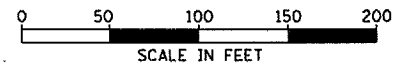

PLAN	DESIGNED	DATE
	REVISIONS	
	NOTED	
	BY	
	DATE	

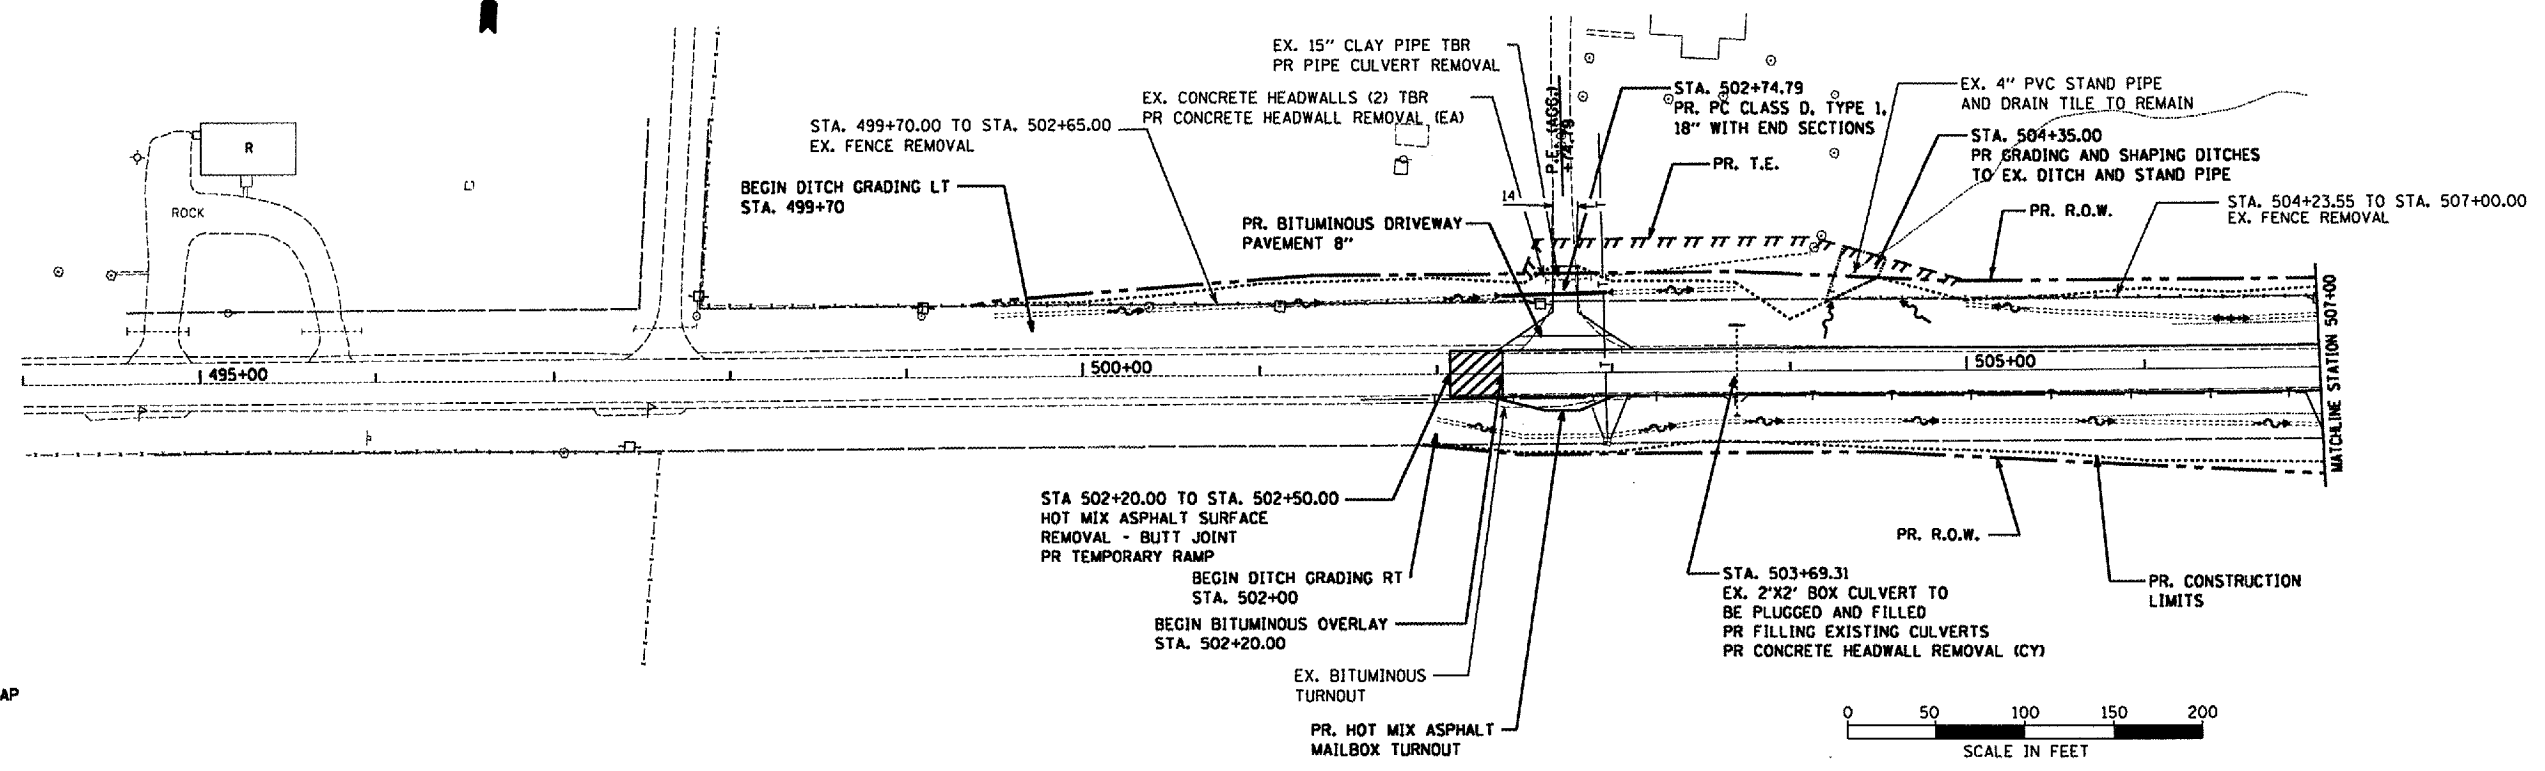

PROFILE	DESIGNED	DATE
	REVISIONS	
	NOTED	
	BY	
	DATE	

