

F.A.P. RTE.	SECTION	COUNTY	TOTAL SHEETS	SHEET NO.
315		EULION	324	35
STA. 507±00.00		TO STA. 521±00.00		
FED. ROAD DIST. NO. ILLINOIS FED. AID PROJECT				
*109W-1,RS-2,110W,RS-1				

PLAN



DESIGNED	DATE
PLOTTED	
CHECKED	
NO. _____	

NOTE BOOK NO. _____

PROFILE

DESIGNED	DATE
PLOTTED	
CHECKED	
NO. _____	

NOTE BOOK NO. _____

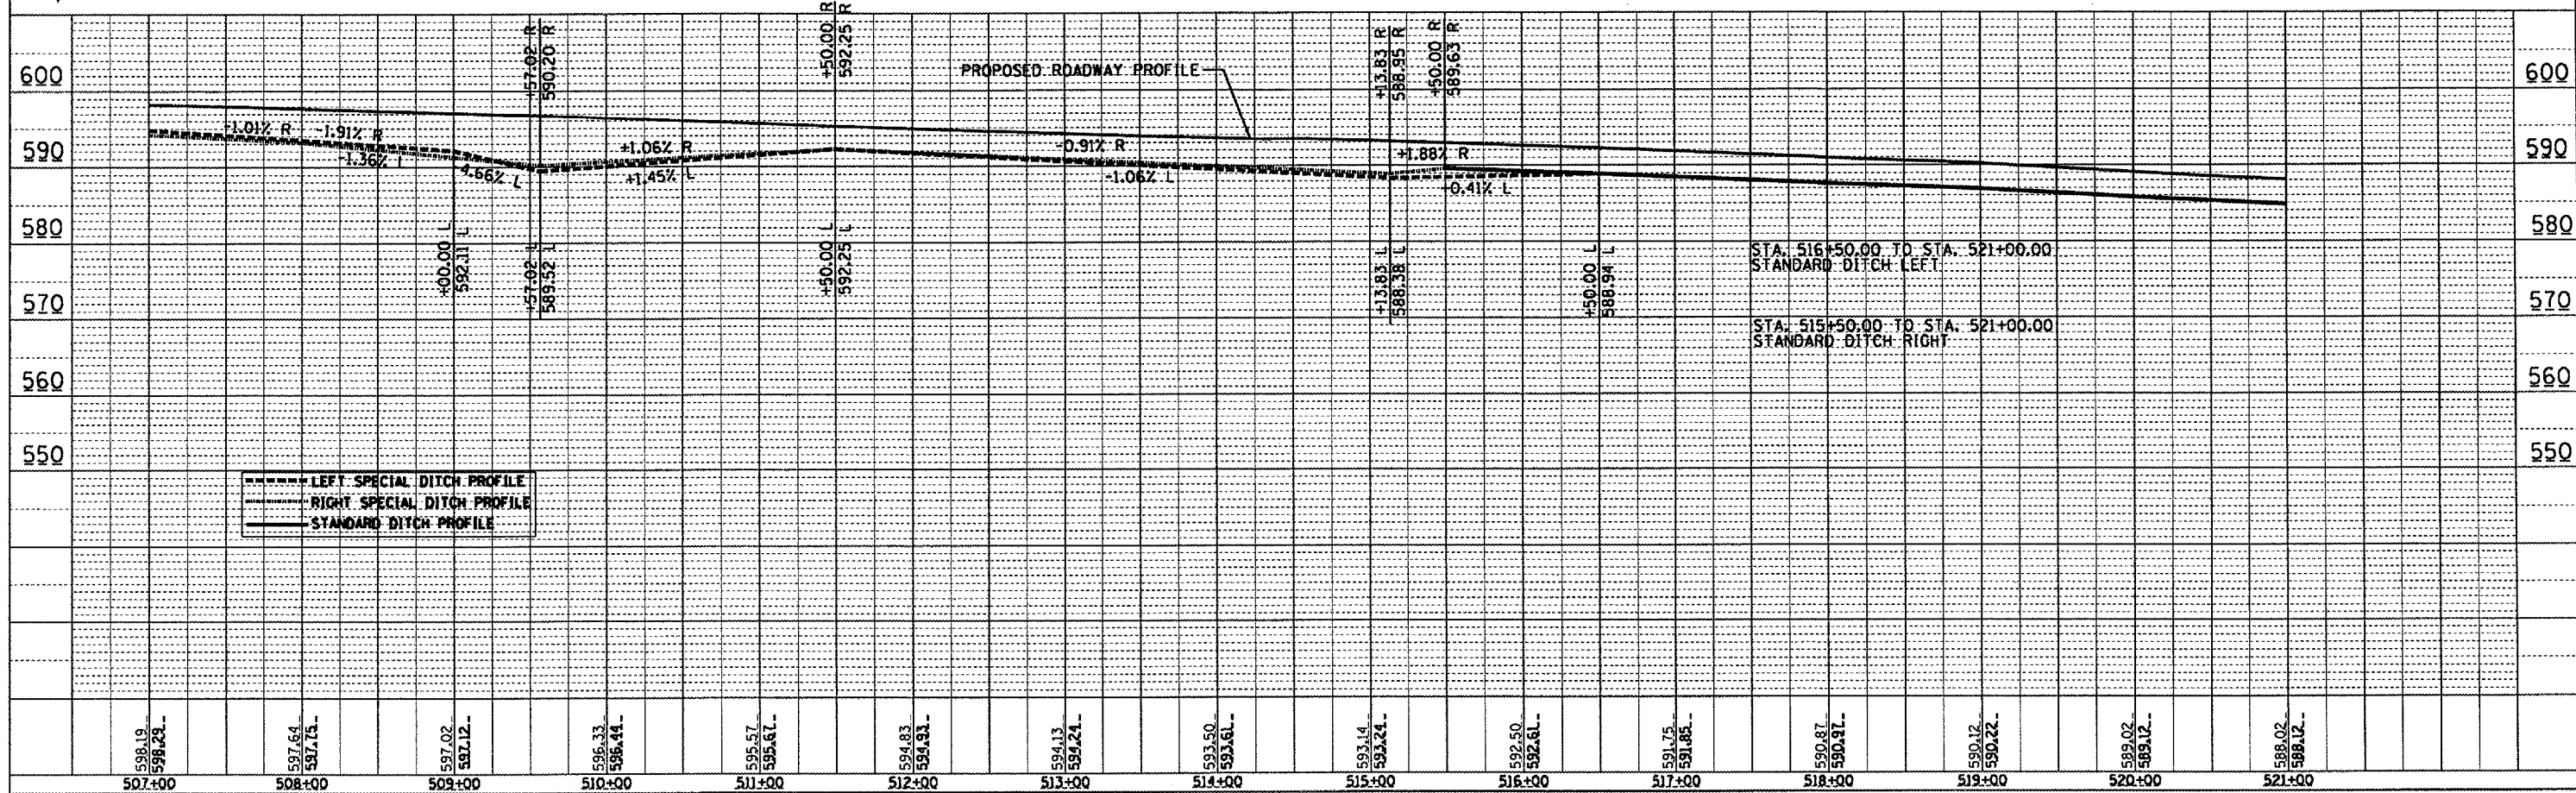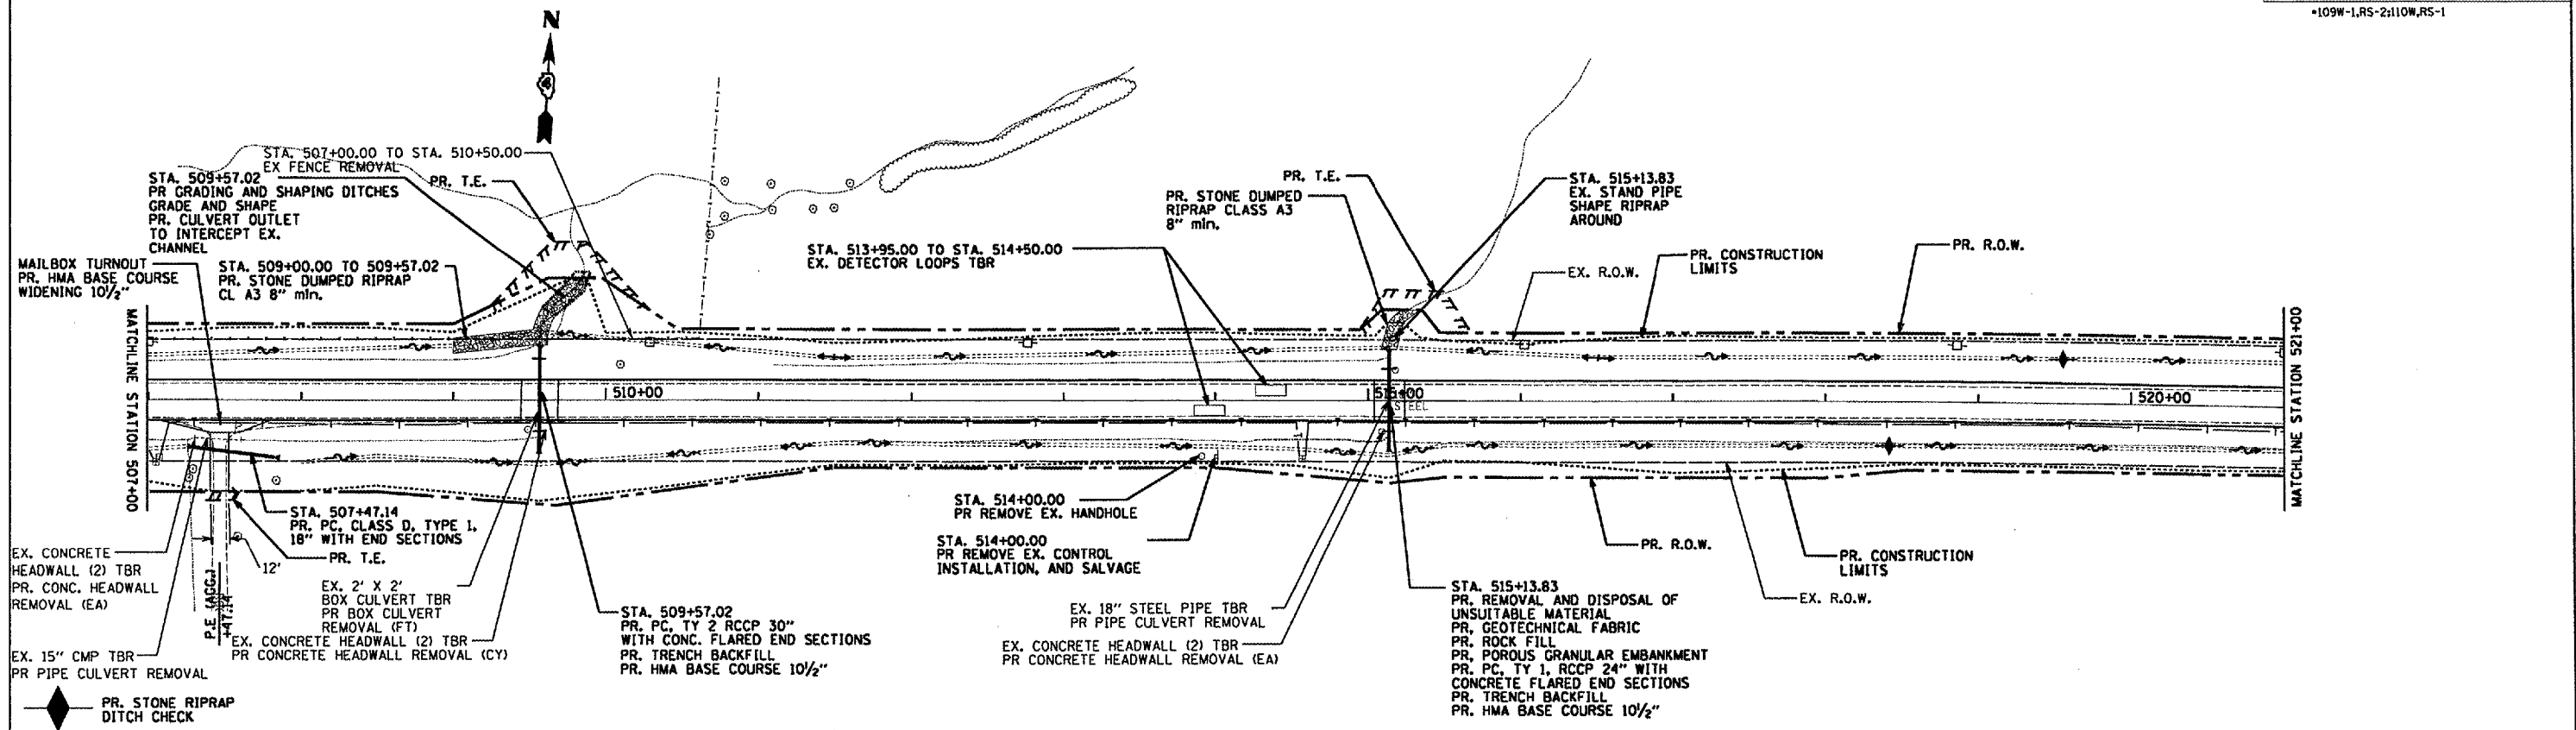

US136SUM/PP04.DGN