


| F.A.P. RTE. | SECTION | COUNTY | TOTAL SHEETS | SHEET NO. |
|----------------------------------|---------|--------------------------------------|--------------|-----------|
| 315 | | FULTON | 324 | 39 |
| STA. 561+00.00 TO STA. 575+00.00 | | ILLINOIS FED. AID PROJECT | | |
| | | *109W-1RS-2110W-RS-1 | | |
| | | ADJUSTMENT TO BE PAID FOR PER 109.04 | | |

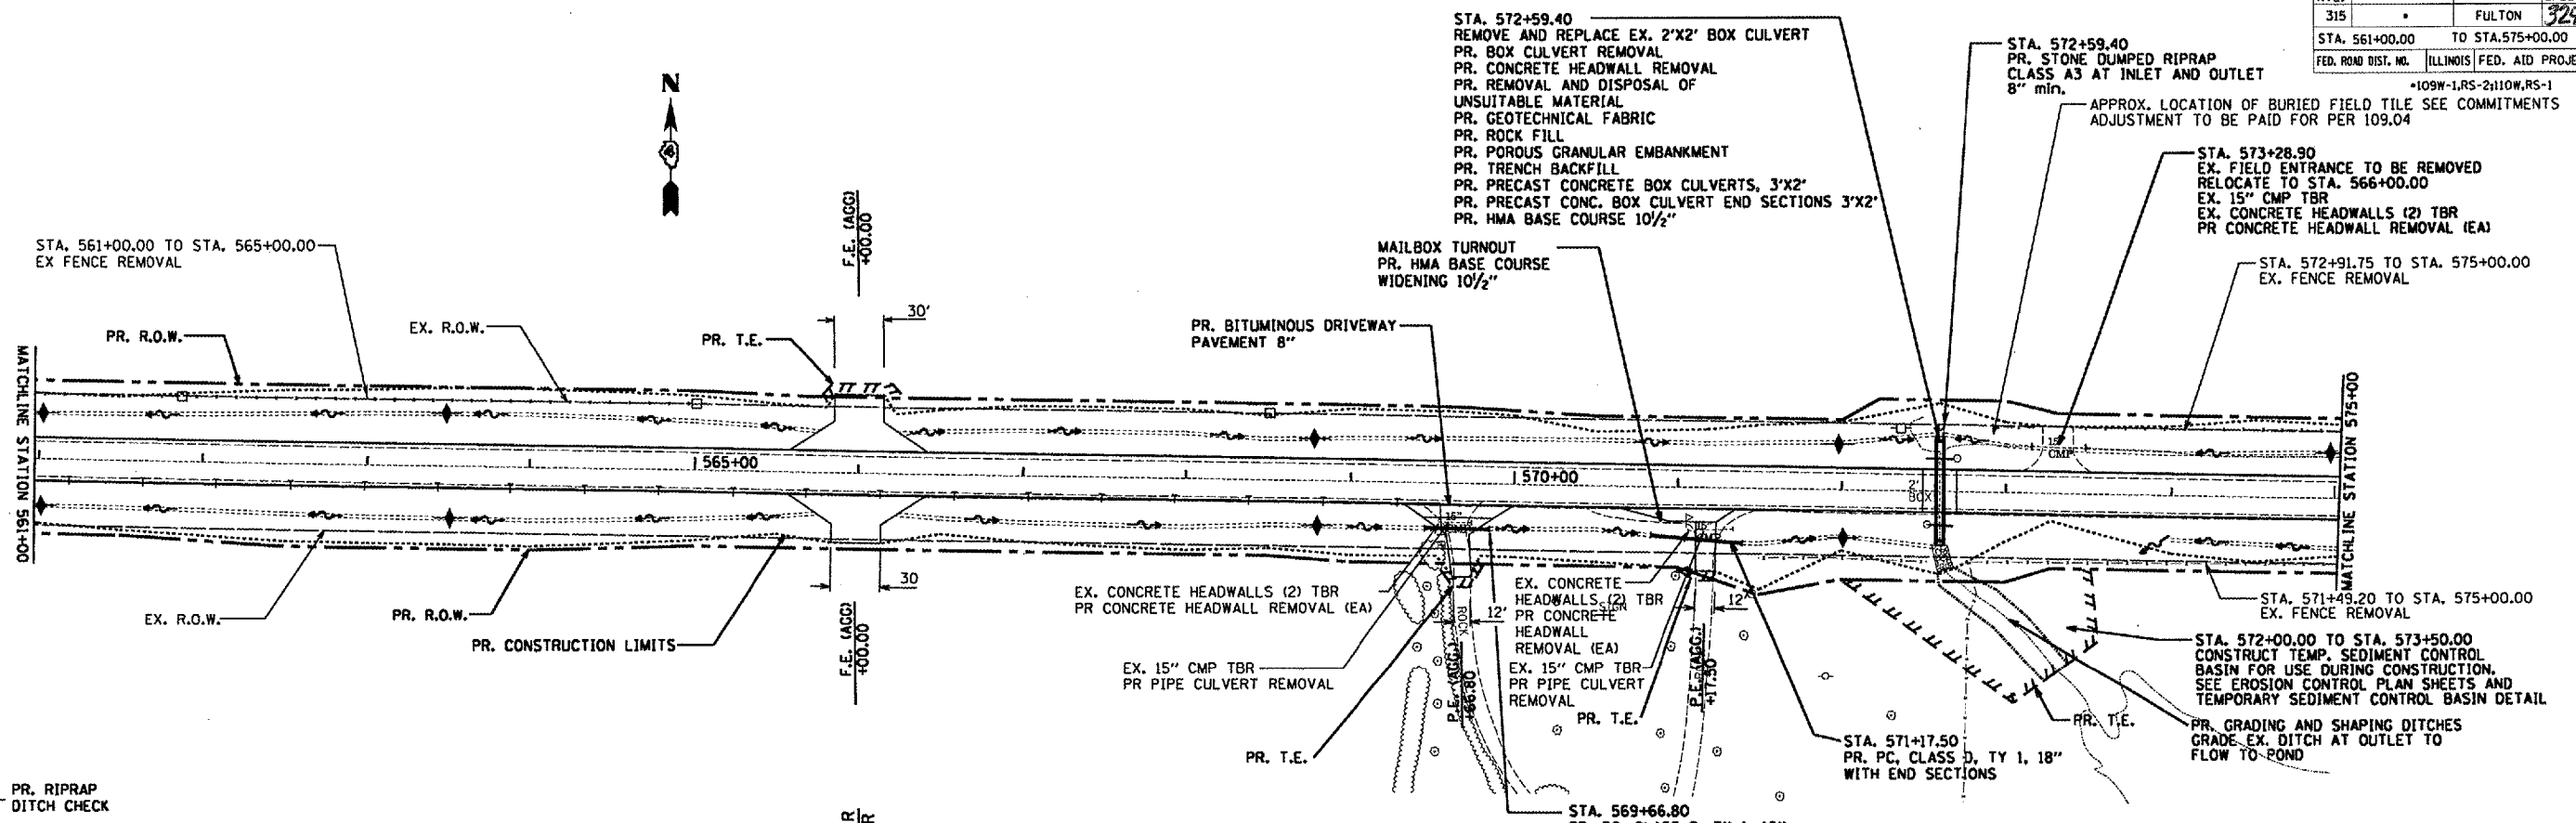


| DATE | BY |
|------|----|
| | |
| | |

PLAN
 SUBMITTED
 PLOTTED
 CHECKED
 DATE
 NO. OF SHEETS
 FILE NAME

| DATE | BY |
|------|----|
| | |
| | |

PROFILE
 SUBMITTED
 PLOTTED
 CHECKED
 DATE
 NO. OF SHEETS
 FILE NAME

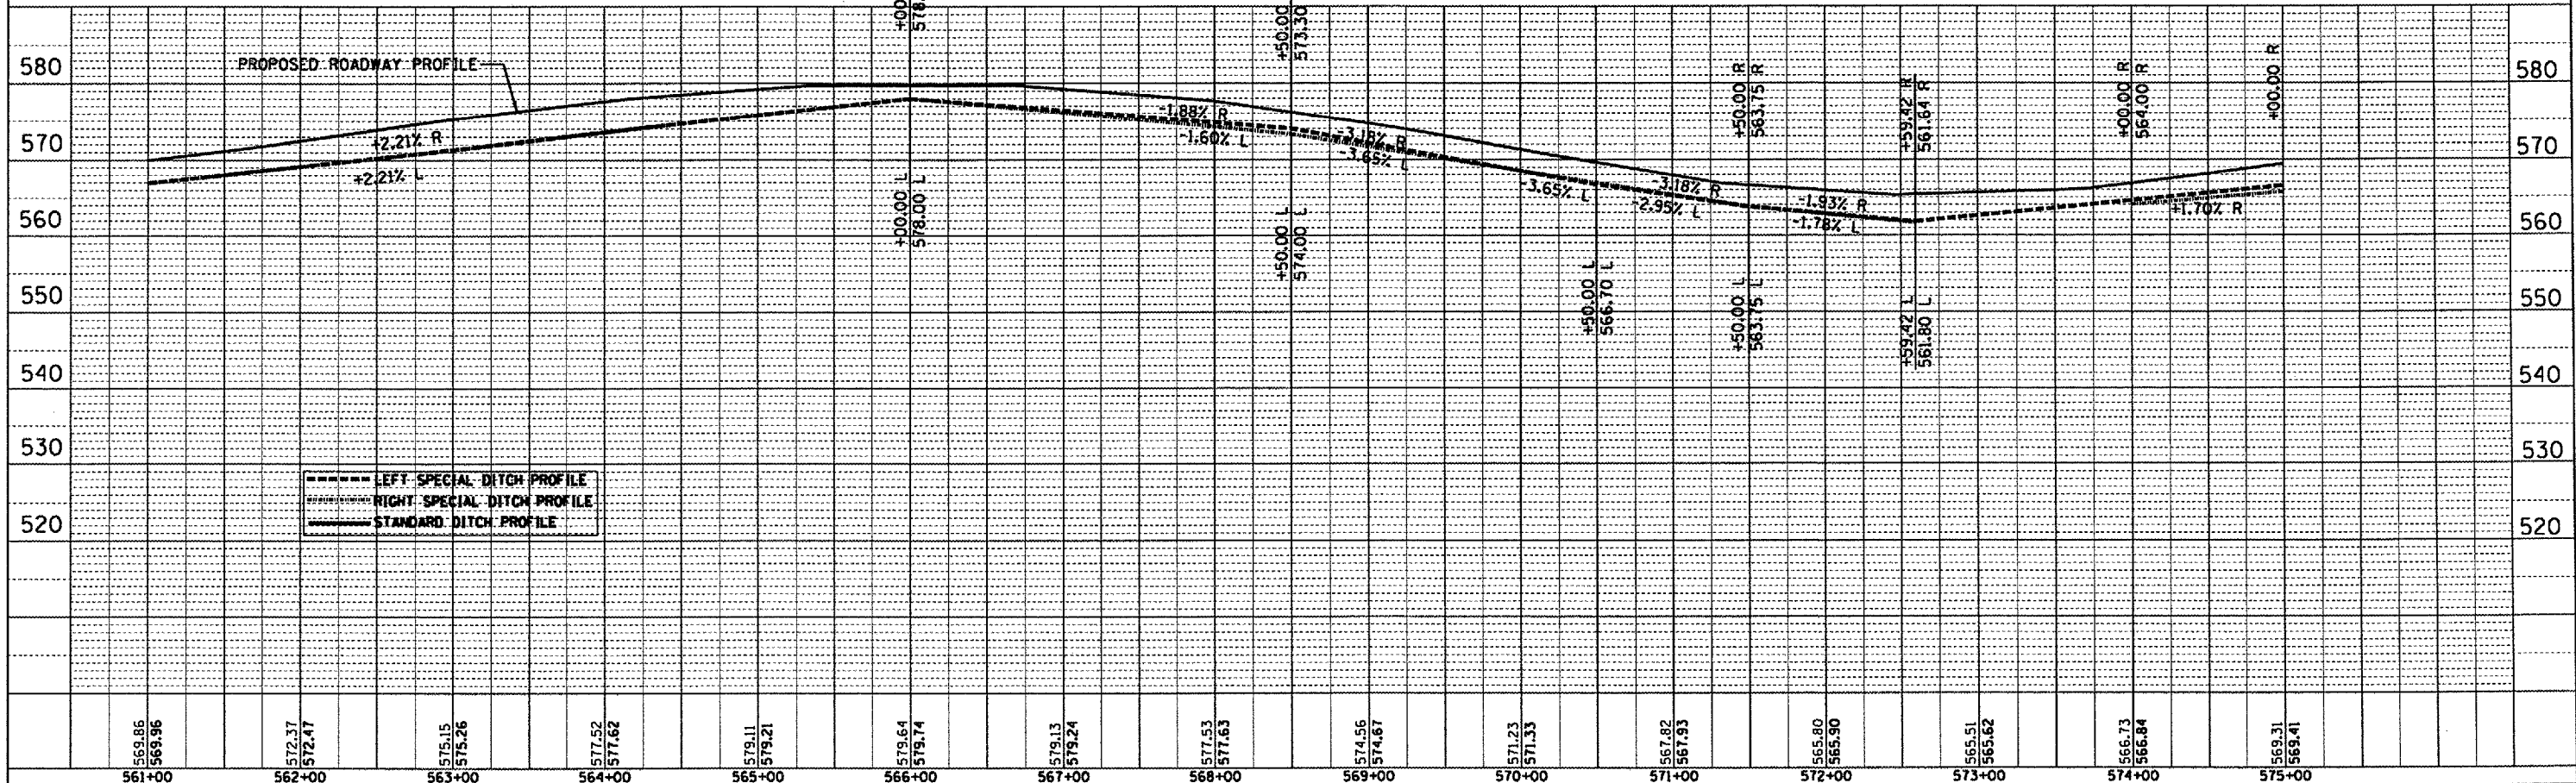

US136SUM/PP08.DGN