
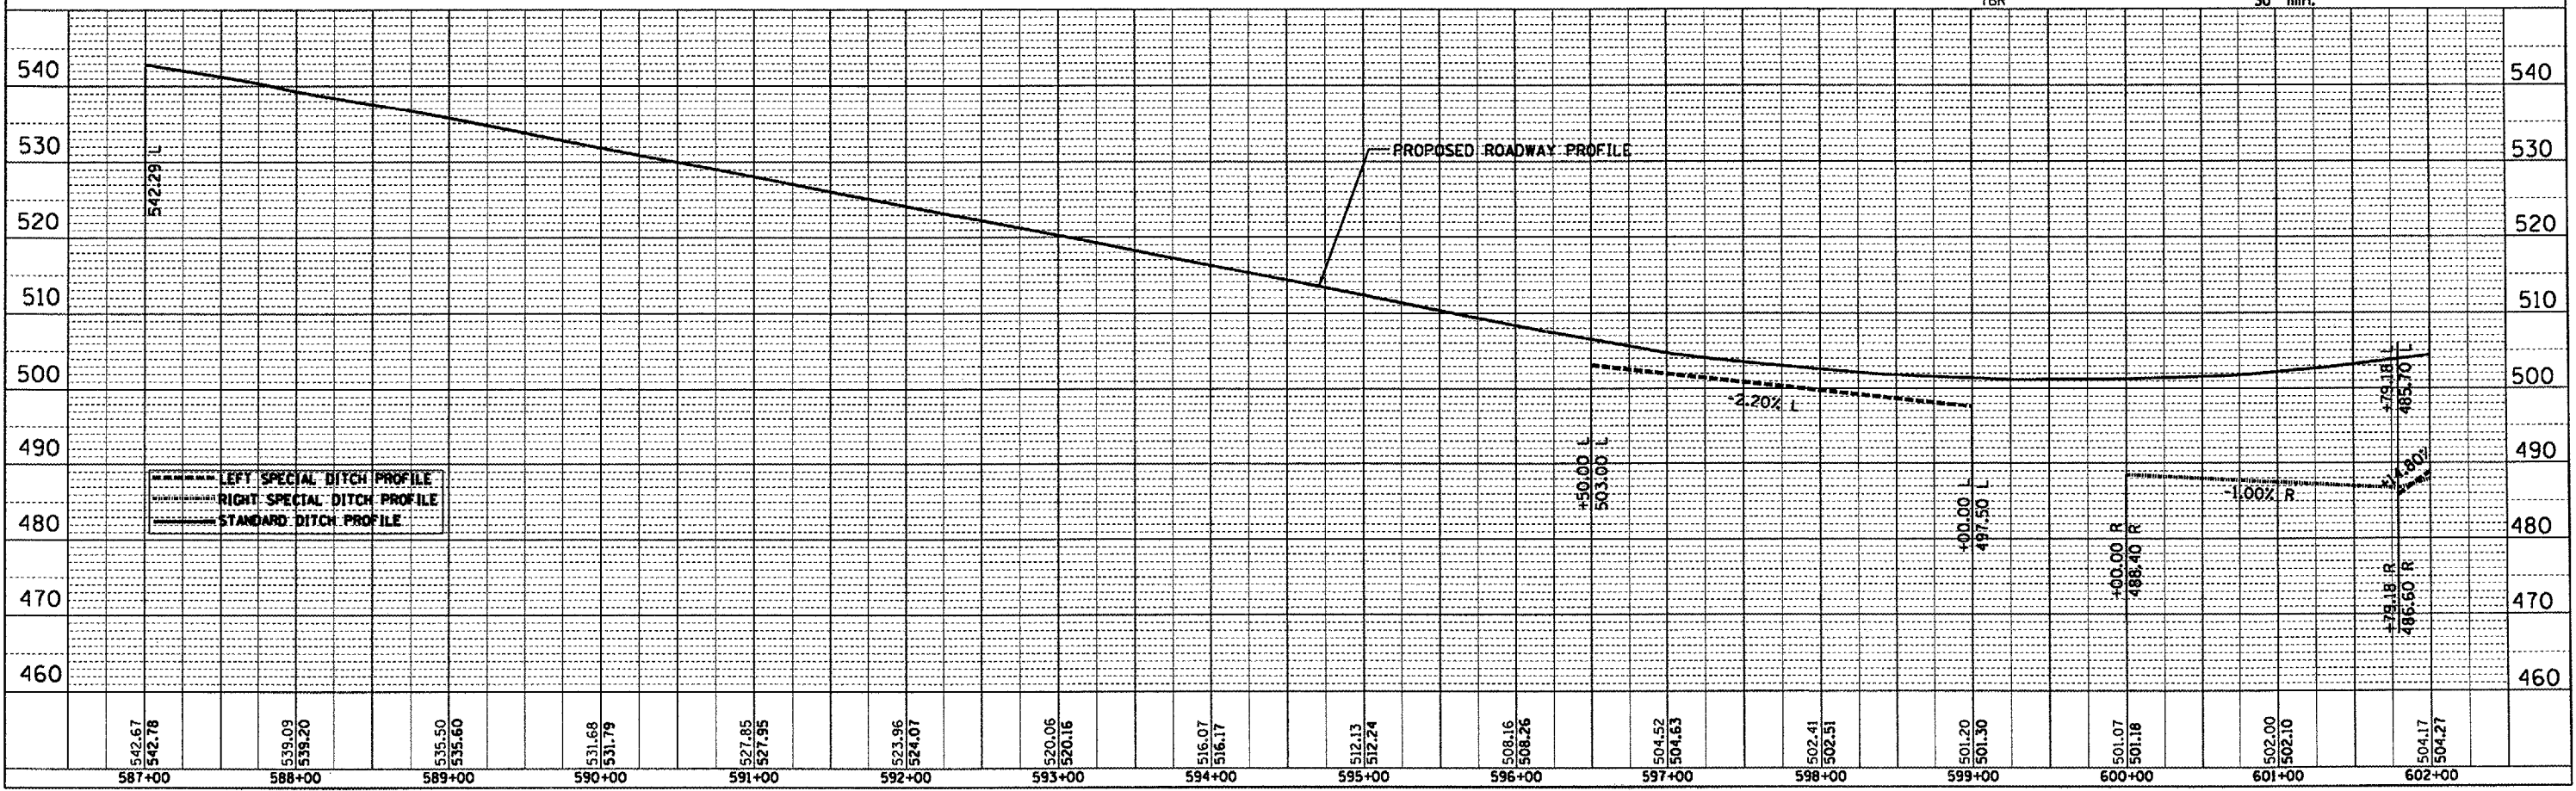


|                                  |         |   |              |           |
|----------------------------------|---------|---|--------------|-----------|
| F.A.P. RTE.                      | SECTION | COUNTY  | TOTAL SHEETS | SHEET NO. |
| 315                              |         | FULTON  | 324          | 41        |
| STA. 587+00.00 TO STA. 602+00.00 |         | FED. ROAD DIST. NO. ILLINOIS FED. AID PROJECT |              |           |

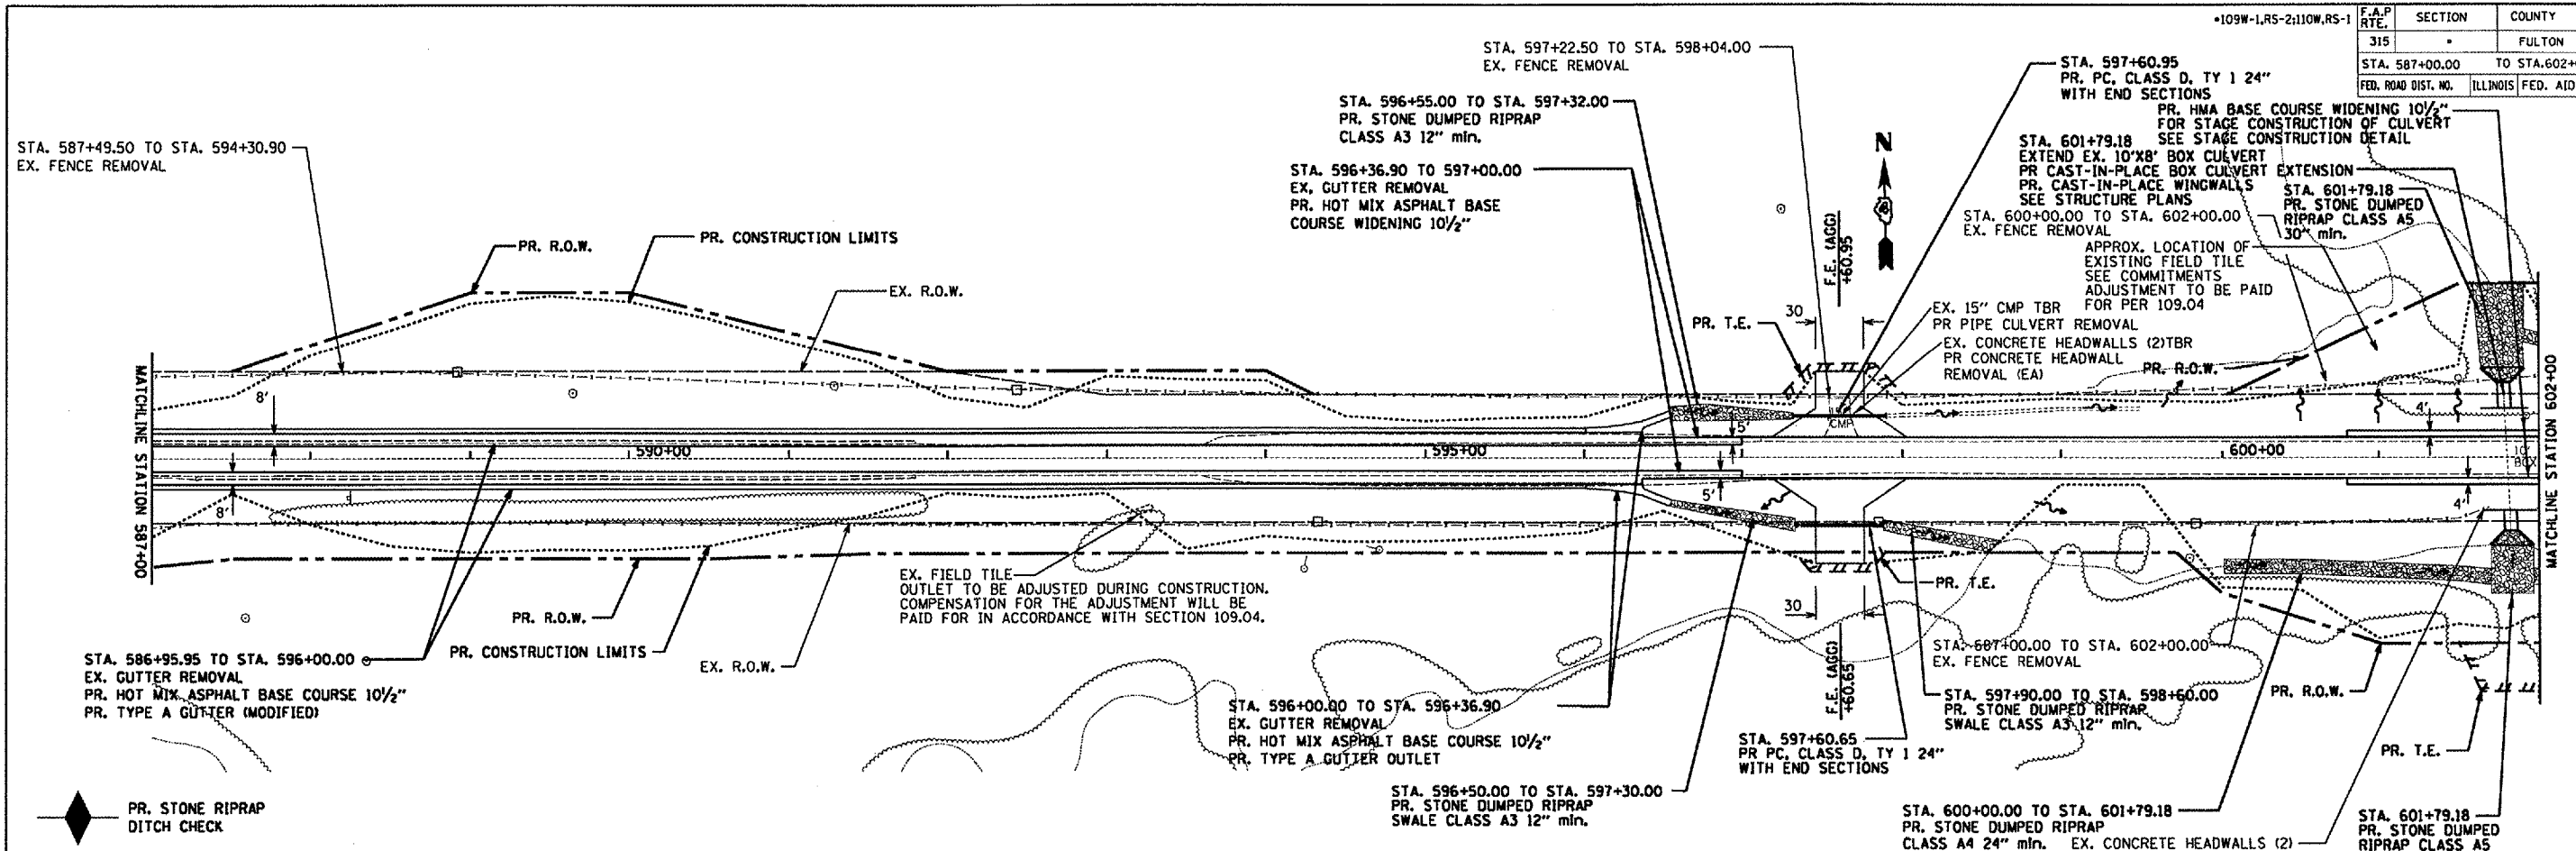

PLAN

|               |                   |
|---------------|-------------------|
| DATE          | BY                |
| REVISIONS     | PLOTTED           |
| NOTE BOOK NO. | ALTERNATE CHECKED |
|               | DATE              |
|               | FILE NAME         |

PROFILE

|               |                   |
|---------------|-------------------|
| DATE          | BY                |
| REVISIONS     | PLOTTED           |
| NOTE BOOK NO. | ALTERNATE CHECKED |
|               | DATE              |
|               | FILE NAME         |

US136SUM/PP10.DGN