


F.A.P. RTE.	SECTION	COUNTY	TOTAL SHEETS	SHEET NO.
315		EULTON	324	45
STA. 645±00.00 TO STA. 656±00.00		ILLINOIS FED. AID PROJECT		
*109W-1,RS-2;110W,RS-1				

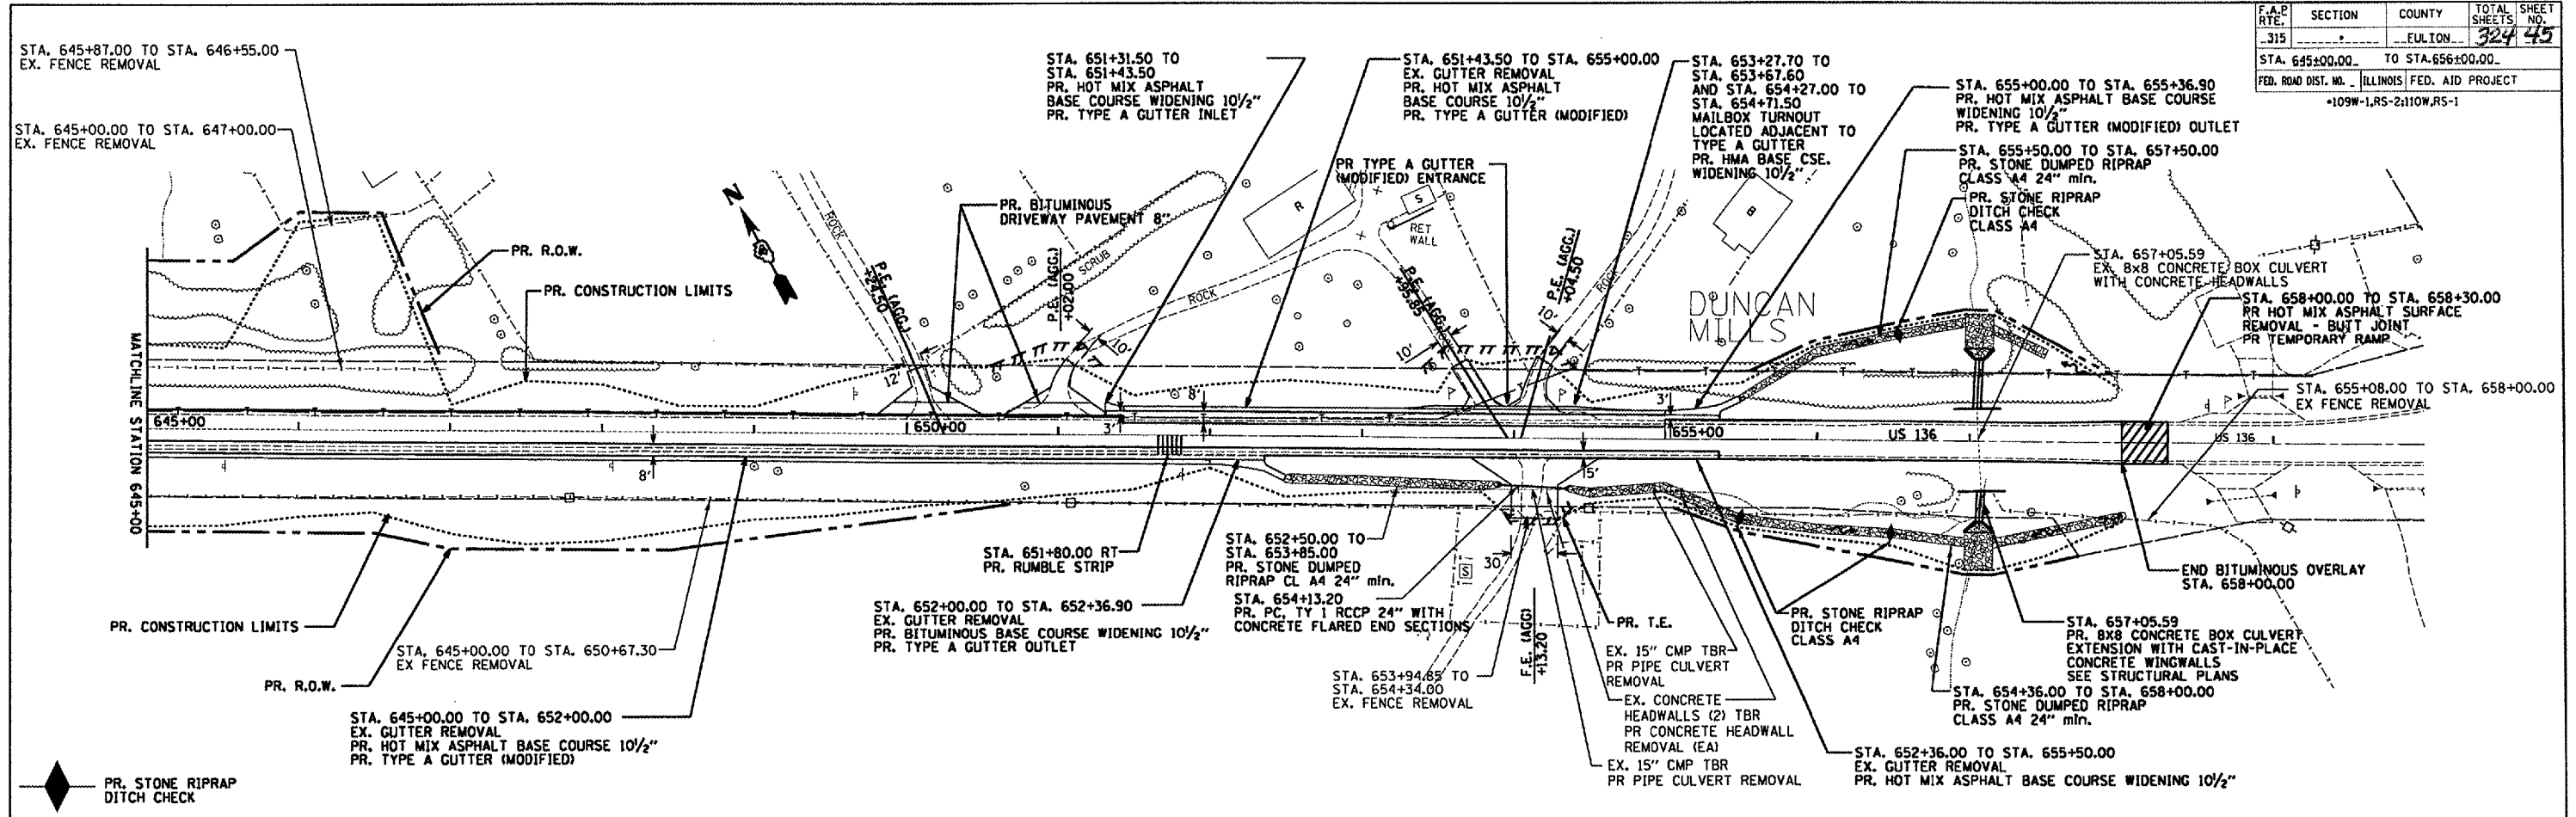

DATE	
BY	
REVISIONS	
NO.	
DESCRIPTION	
DATE	
BY	
PLANNING	
DESIGN	
CHECKING	
APPROVAL	
DATE	
BY	

DATE	
BY	
REVISIONS	
NO.	
DESCRIPTION	
DATE	
BY	
PROFILING	
DESIGN	
CHECKING	
APPROVAL	
DATE	
BY	

